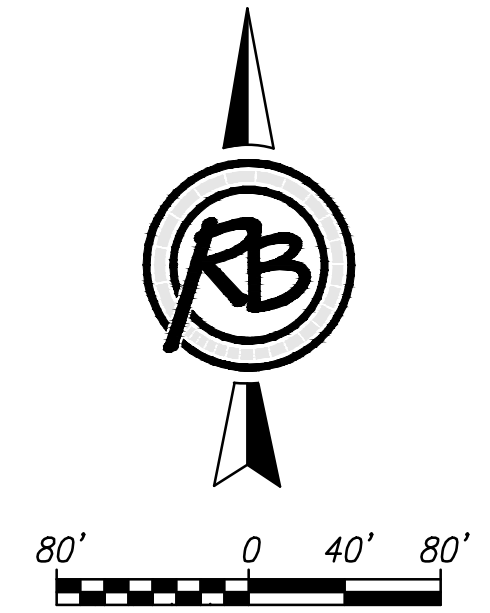
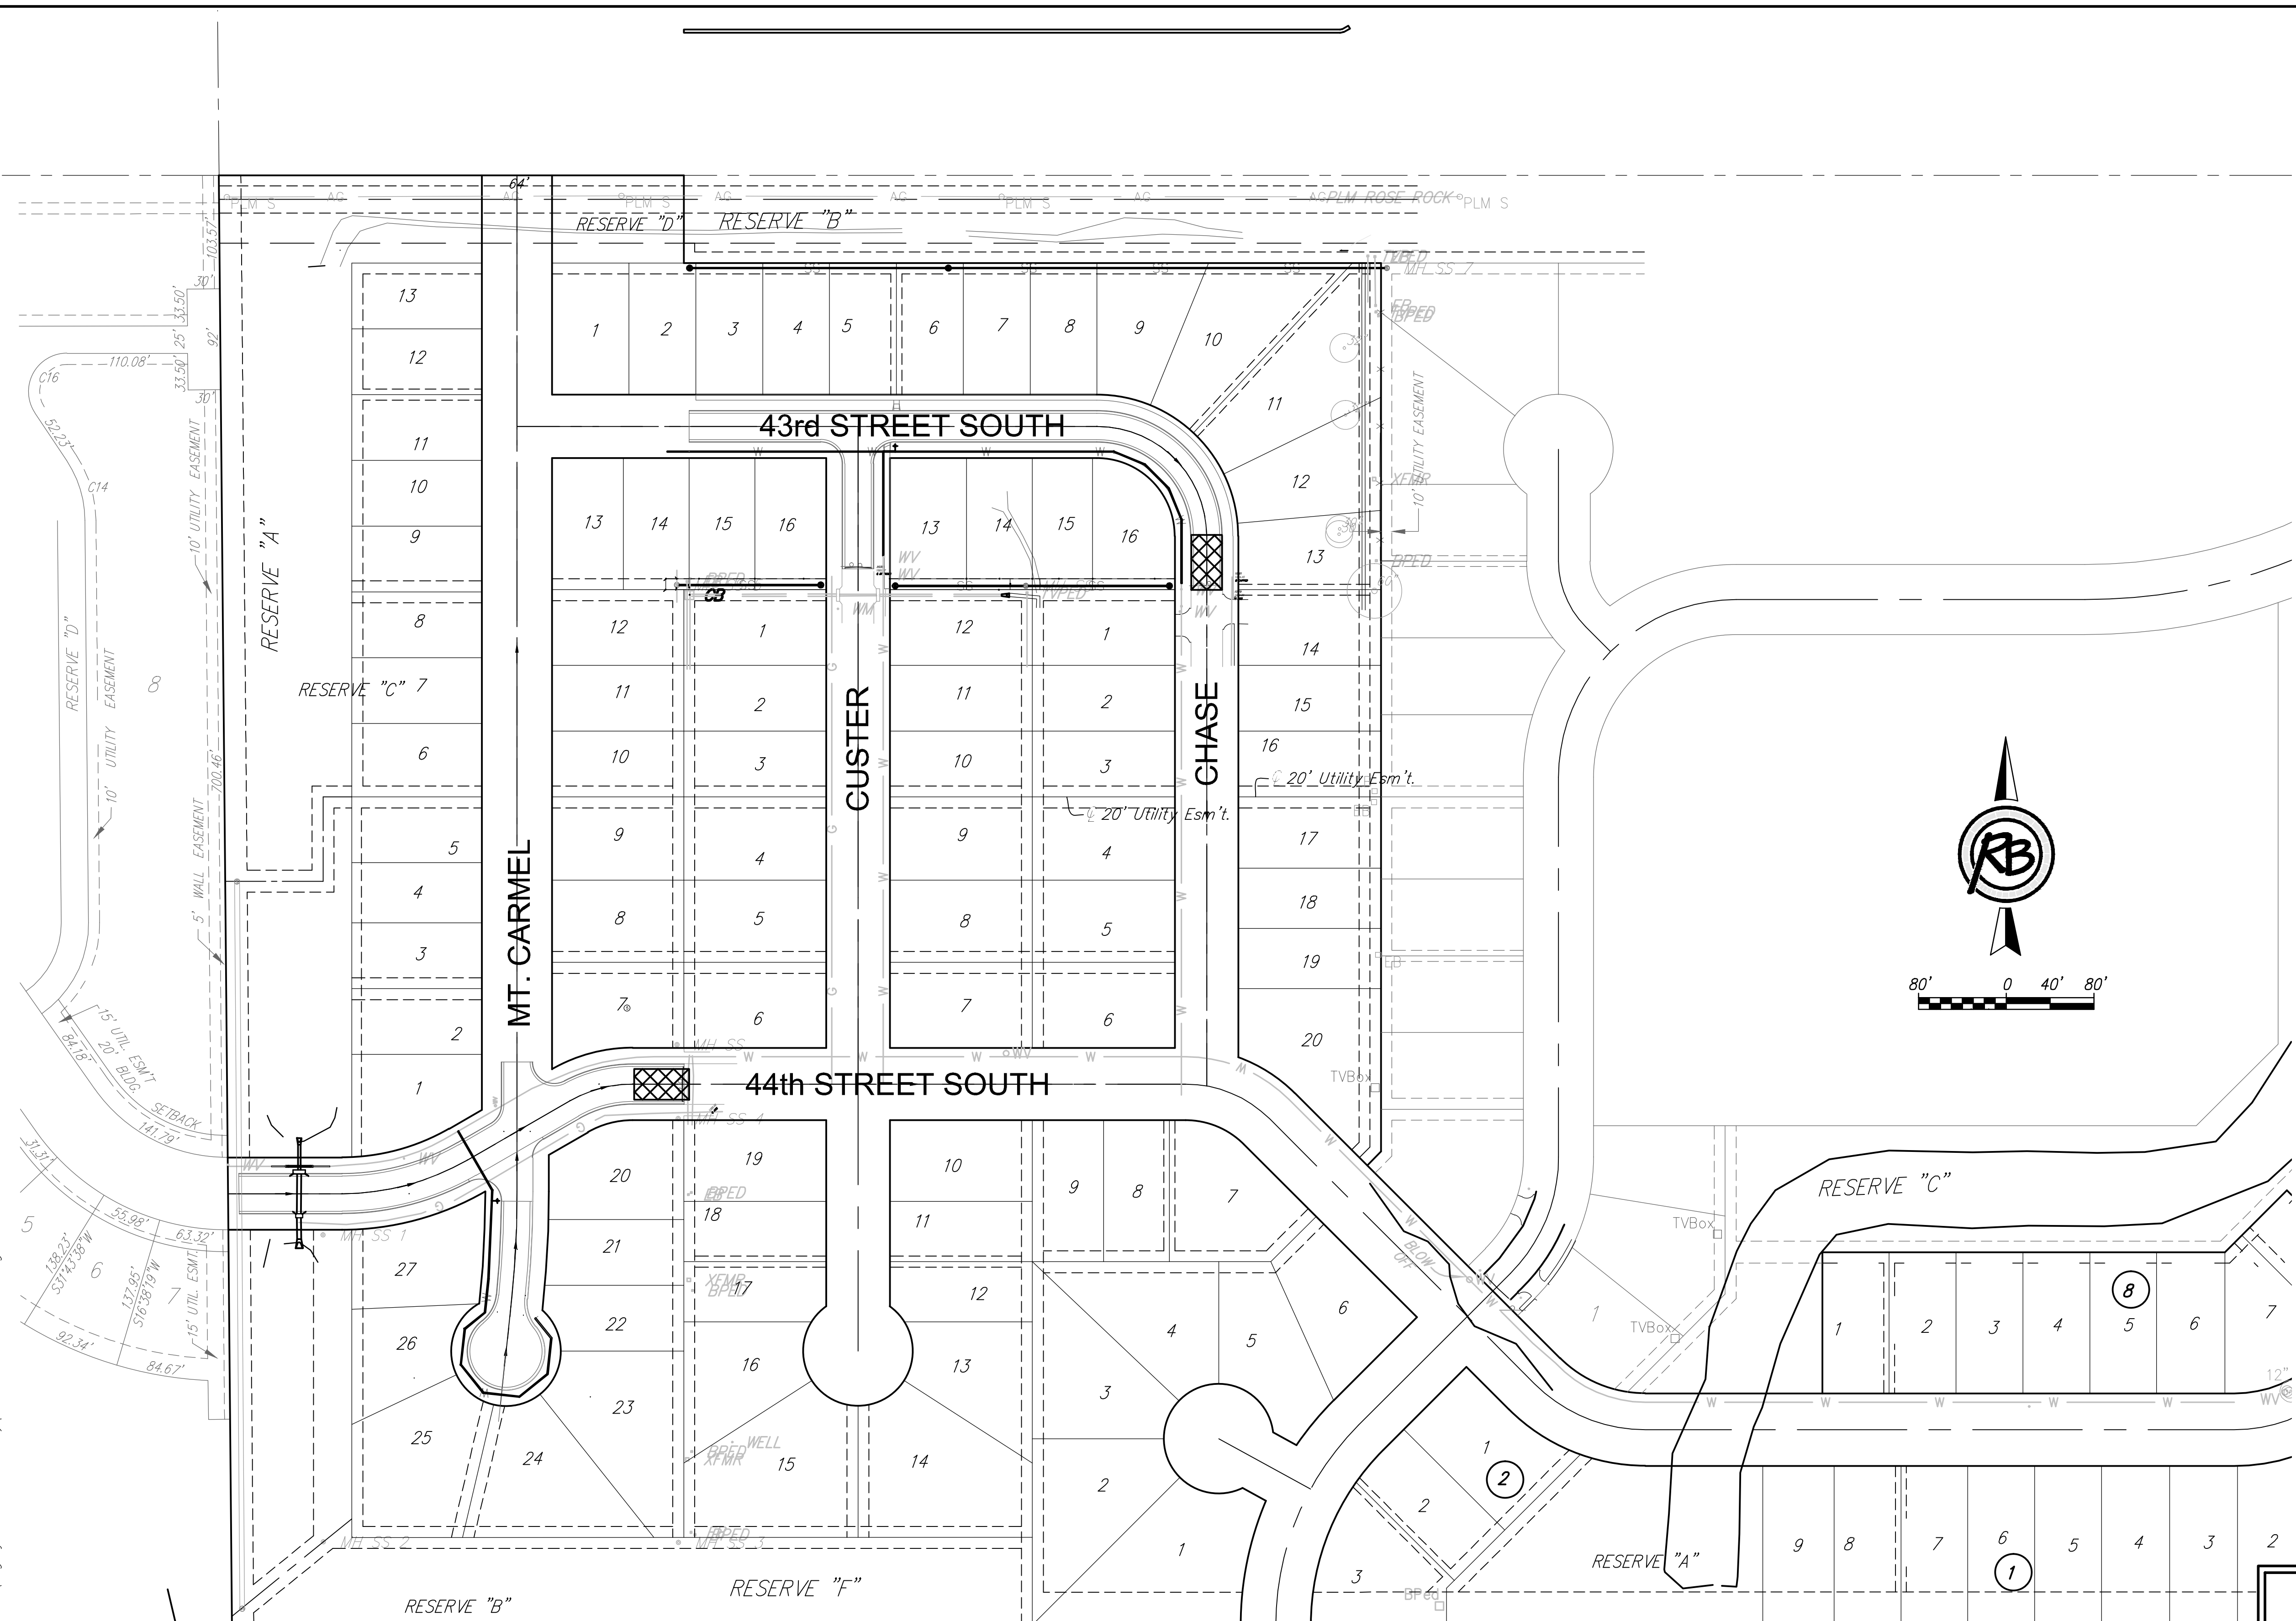

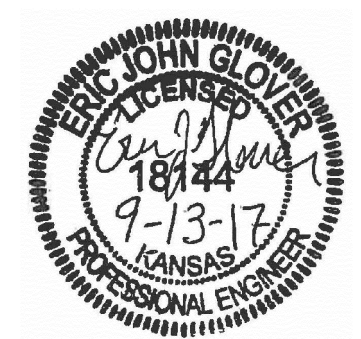


F:\Projects\Projects 4800-4899\4893E (Legacy 3rd Addition Ph3)\4893E Erosion Control.dwg



 MAINTAIN 2 CONSTRUCTION ENTRANCES

Legacy 3rd - Phase 3 Erosion Control		DATE 9-13-2017
 RUGGLES & BOHM ENGINEERING SURVEYING LANDSCAPE ARCHITECTURE GOVERNMENT 924 NORTH MAIN WICHITA, KANSAS 67203 P (316) 264-8008 F (316) 264-4621 WWW.RBKANSAS.COM		DESIGN EG
		DRAWN DS
PROJECT NUMBER 448-90832	RB JOB NO. 4893E	DWG. SCALE ...
DRAWING FILE 4893E Erosion Control [Erosion Control]		REVIEW 8/29/2017
		SHEET 6
		OF 13



(c) Copyright 2015, Ruggles & Bohm, P.A.