



FHWA REGION NO.	STATE	PROJECT NUMBER	FISCAL YEAR	SHEET NUMBER	TOTAL SHEETS
7	KANSAS	87 N-0229-01	2004	22	62

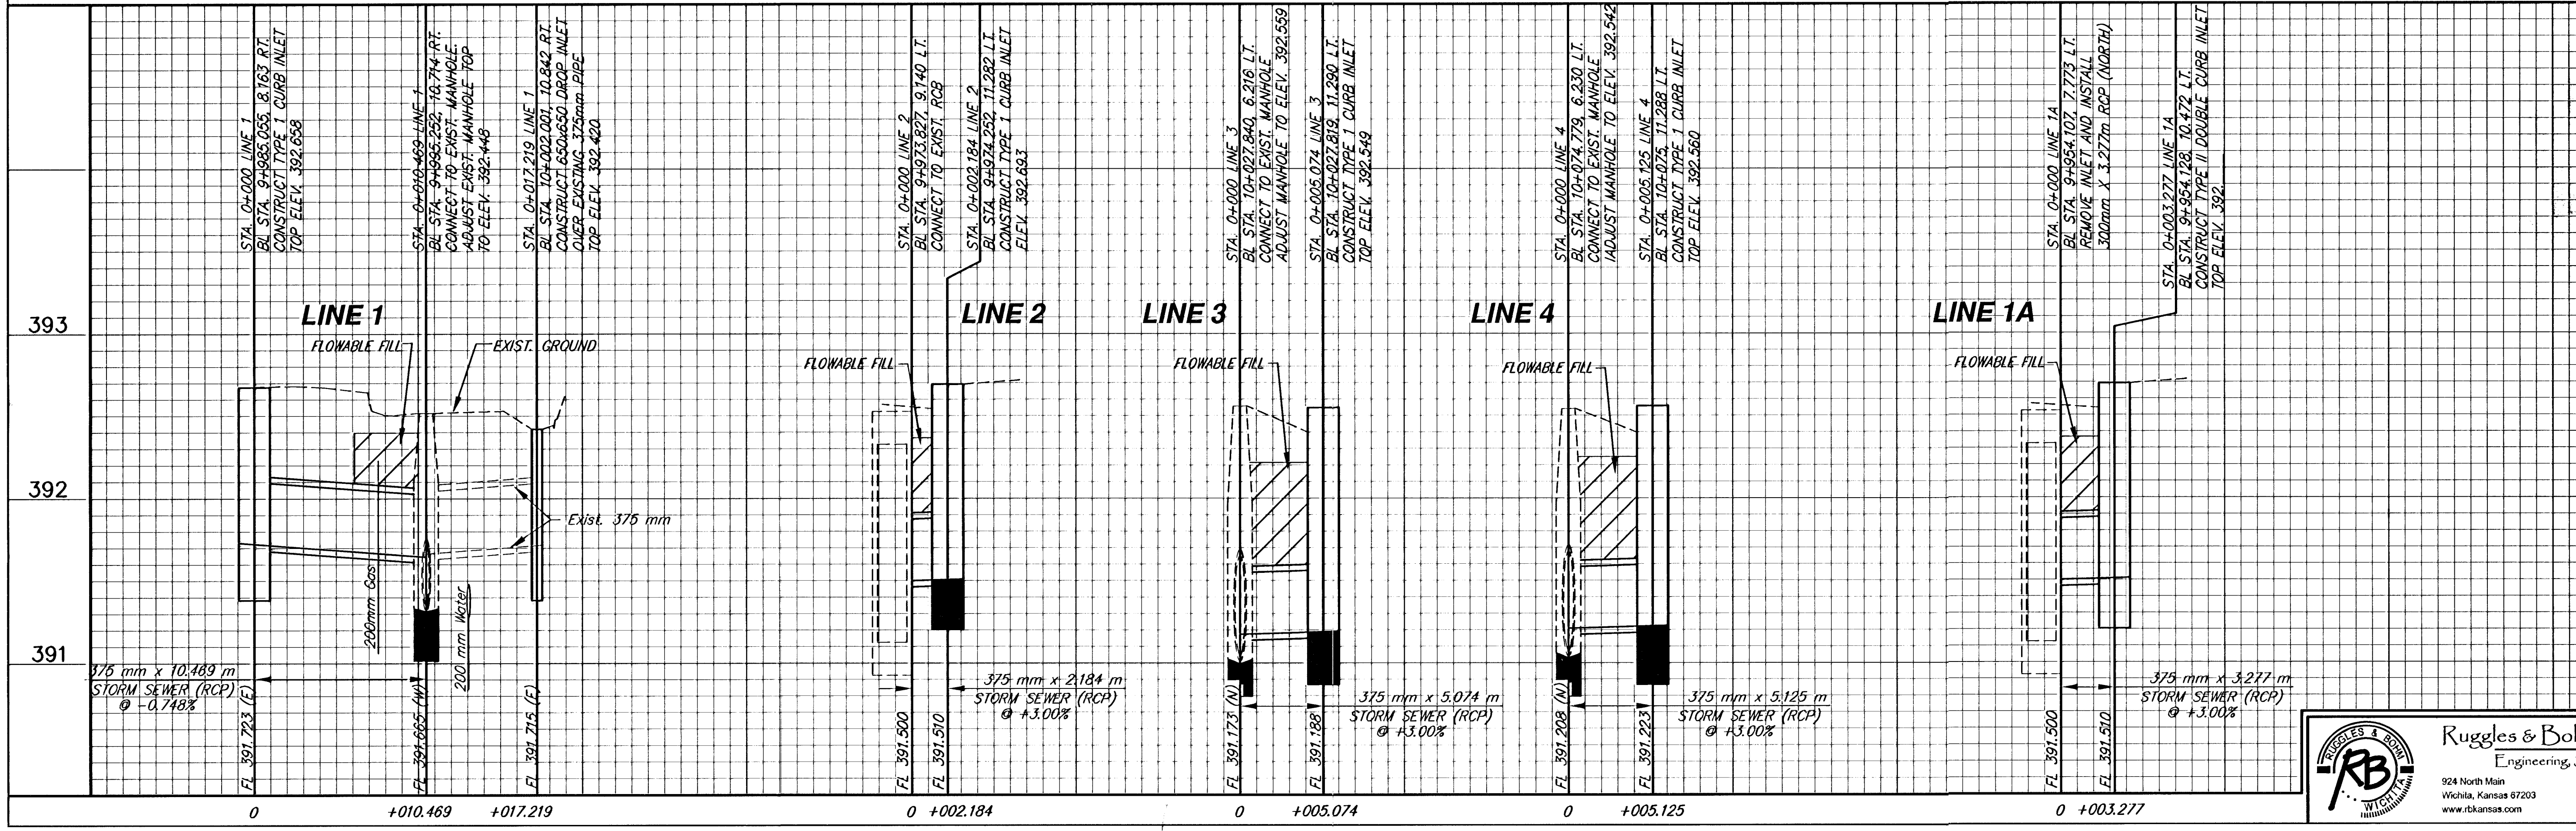

SCALE: 1:200 HORIZ.
1:20 VERT.

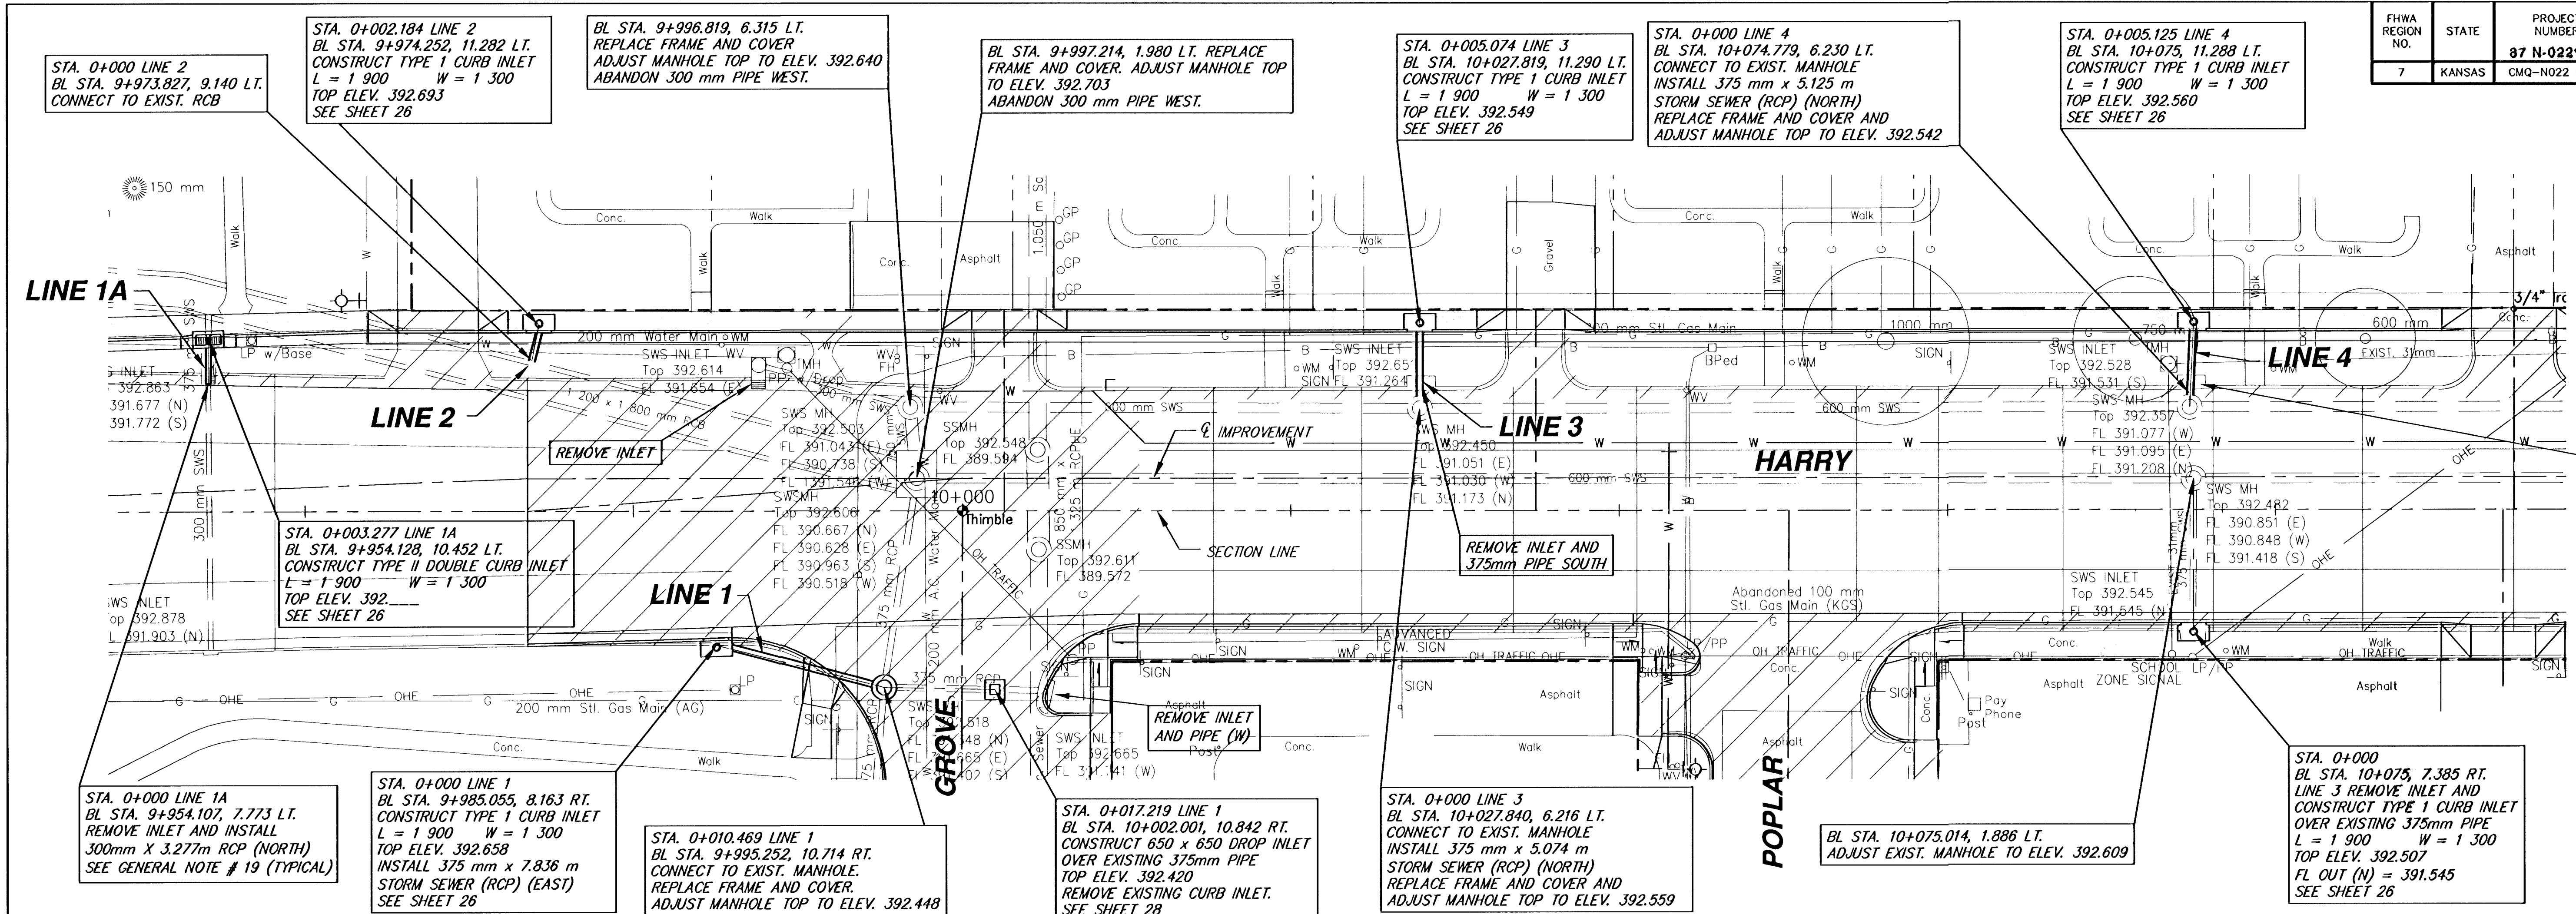

PROJECT NUMBER	DESIGN	DATE	REVISION
472-83686	TOR	Feb. 25, 2004	RA
	UTILITY		REVISION

DRAWING FILE: [SWS01]
PAVEMENT [SWS01]

Ruggles & Bohm, P.A.
Engineering, Surveying, Land Planning

924 North Main
Wichita, Kansas 67203
www.rbkansas.com

(316) 264-8008
(316) 264-4821 fax
E-mail: info@rbkansas.com

RB JOB 1897T
SHEET 22 of 62