



FHWA REGION NO.	STATE	PROJECT NUMBER	FISCAL YEAR	SHEET NUMBER	TOTAL SHEETS
7	KANSAS	87 N-0229-01	2004	18	62

23

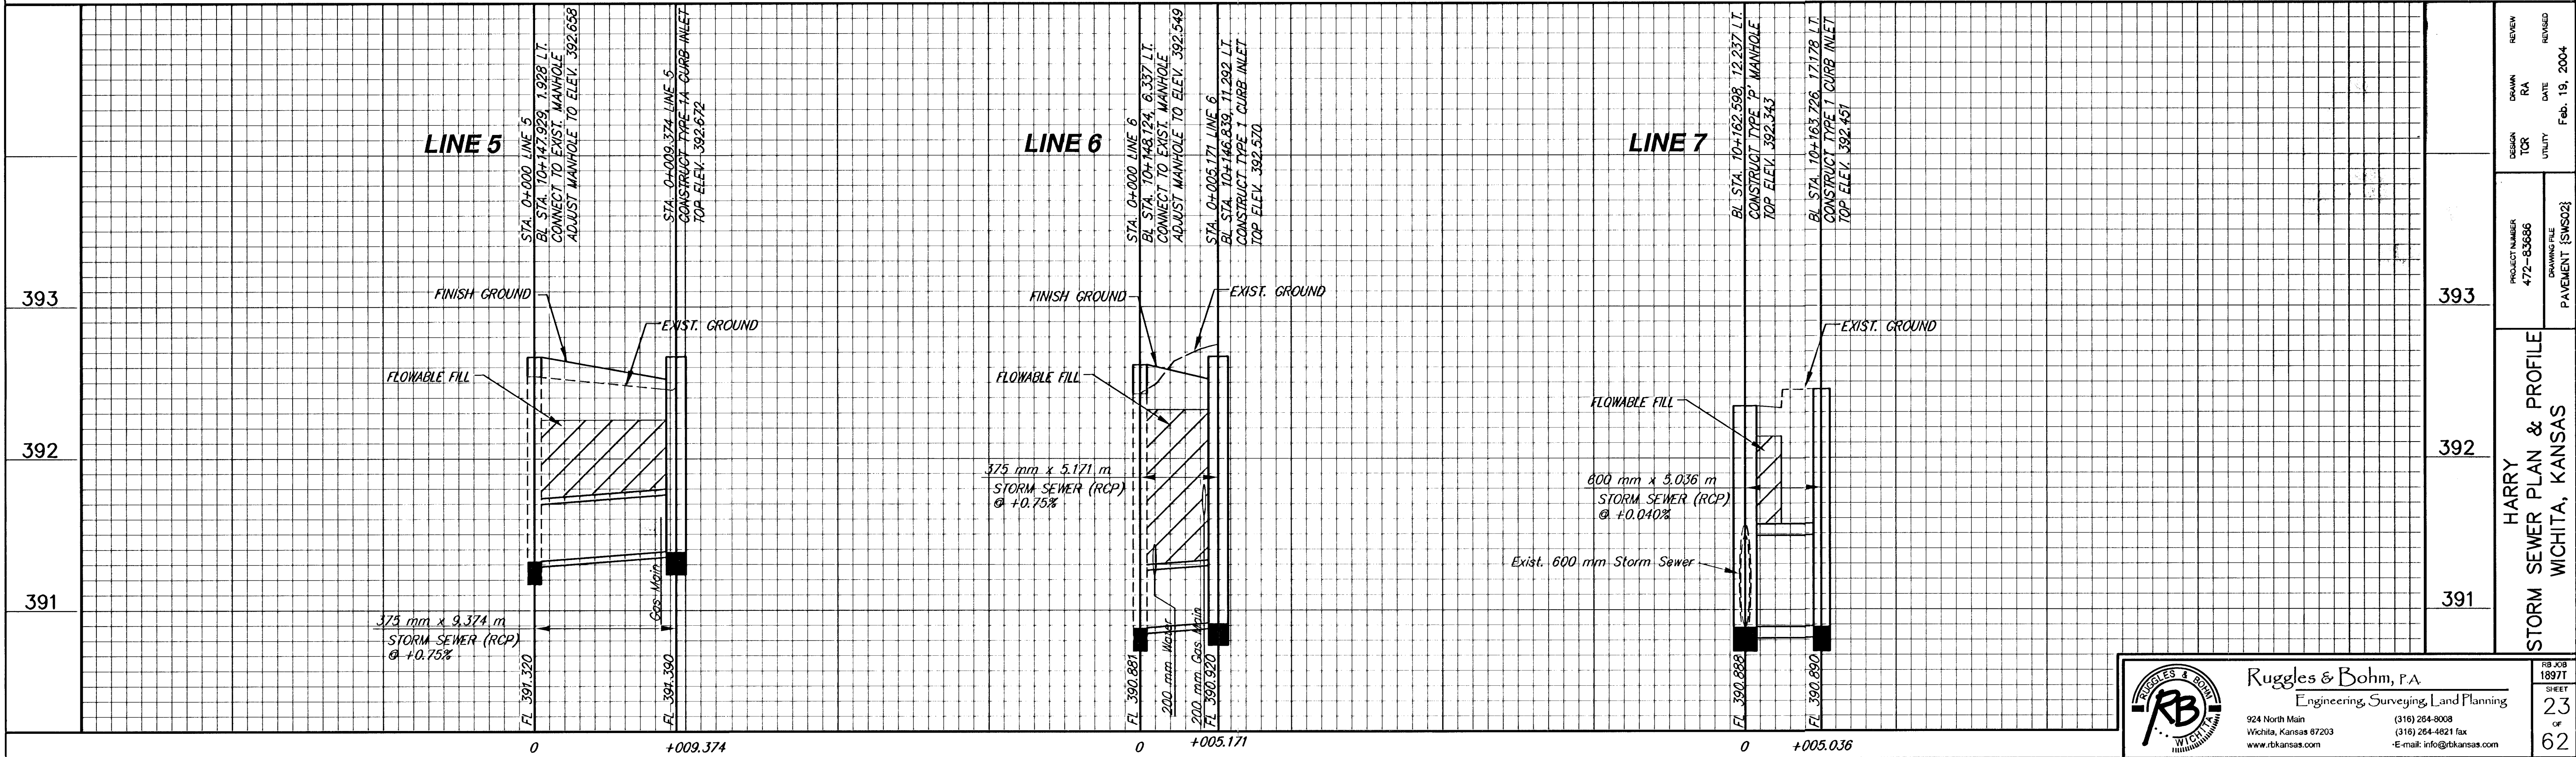

SCALE: 1:200 HORIZ.
1:20 VERT.

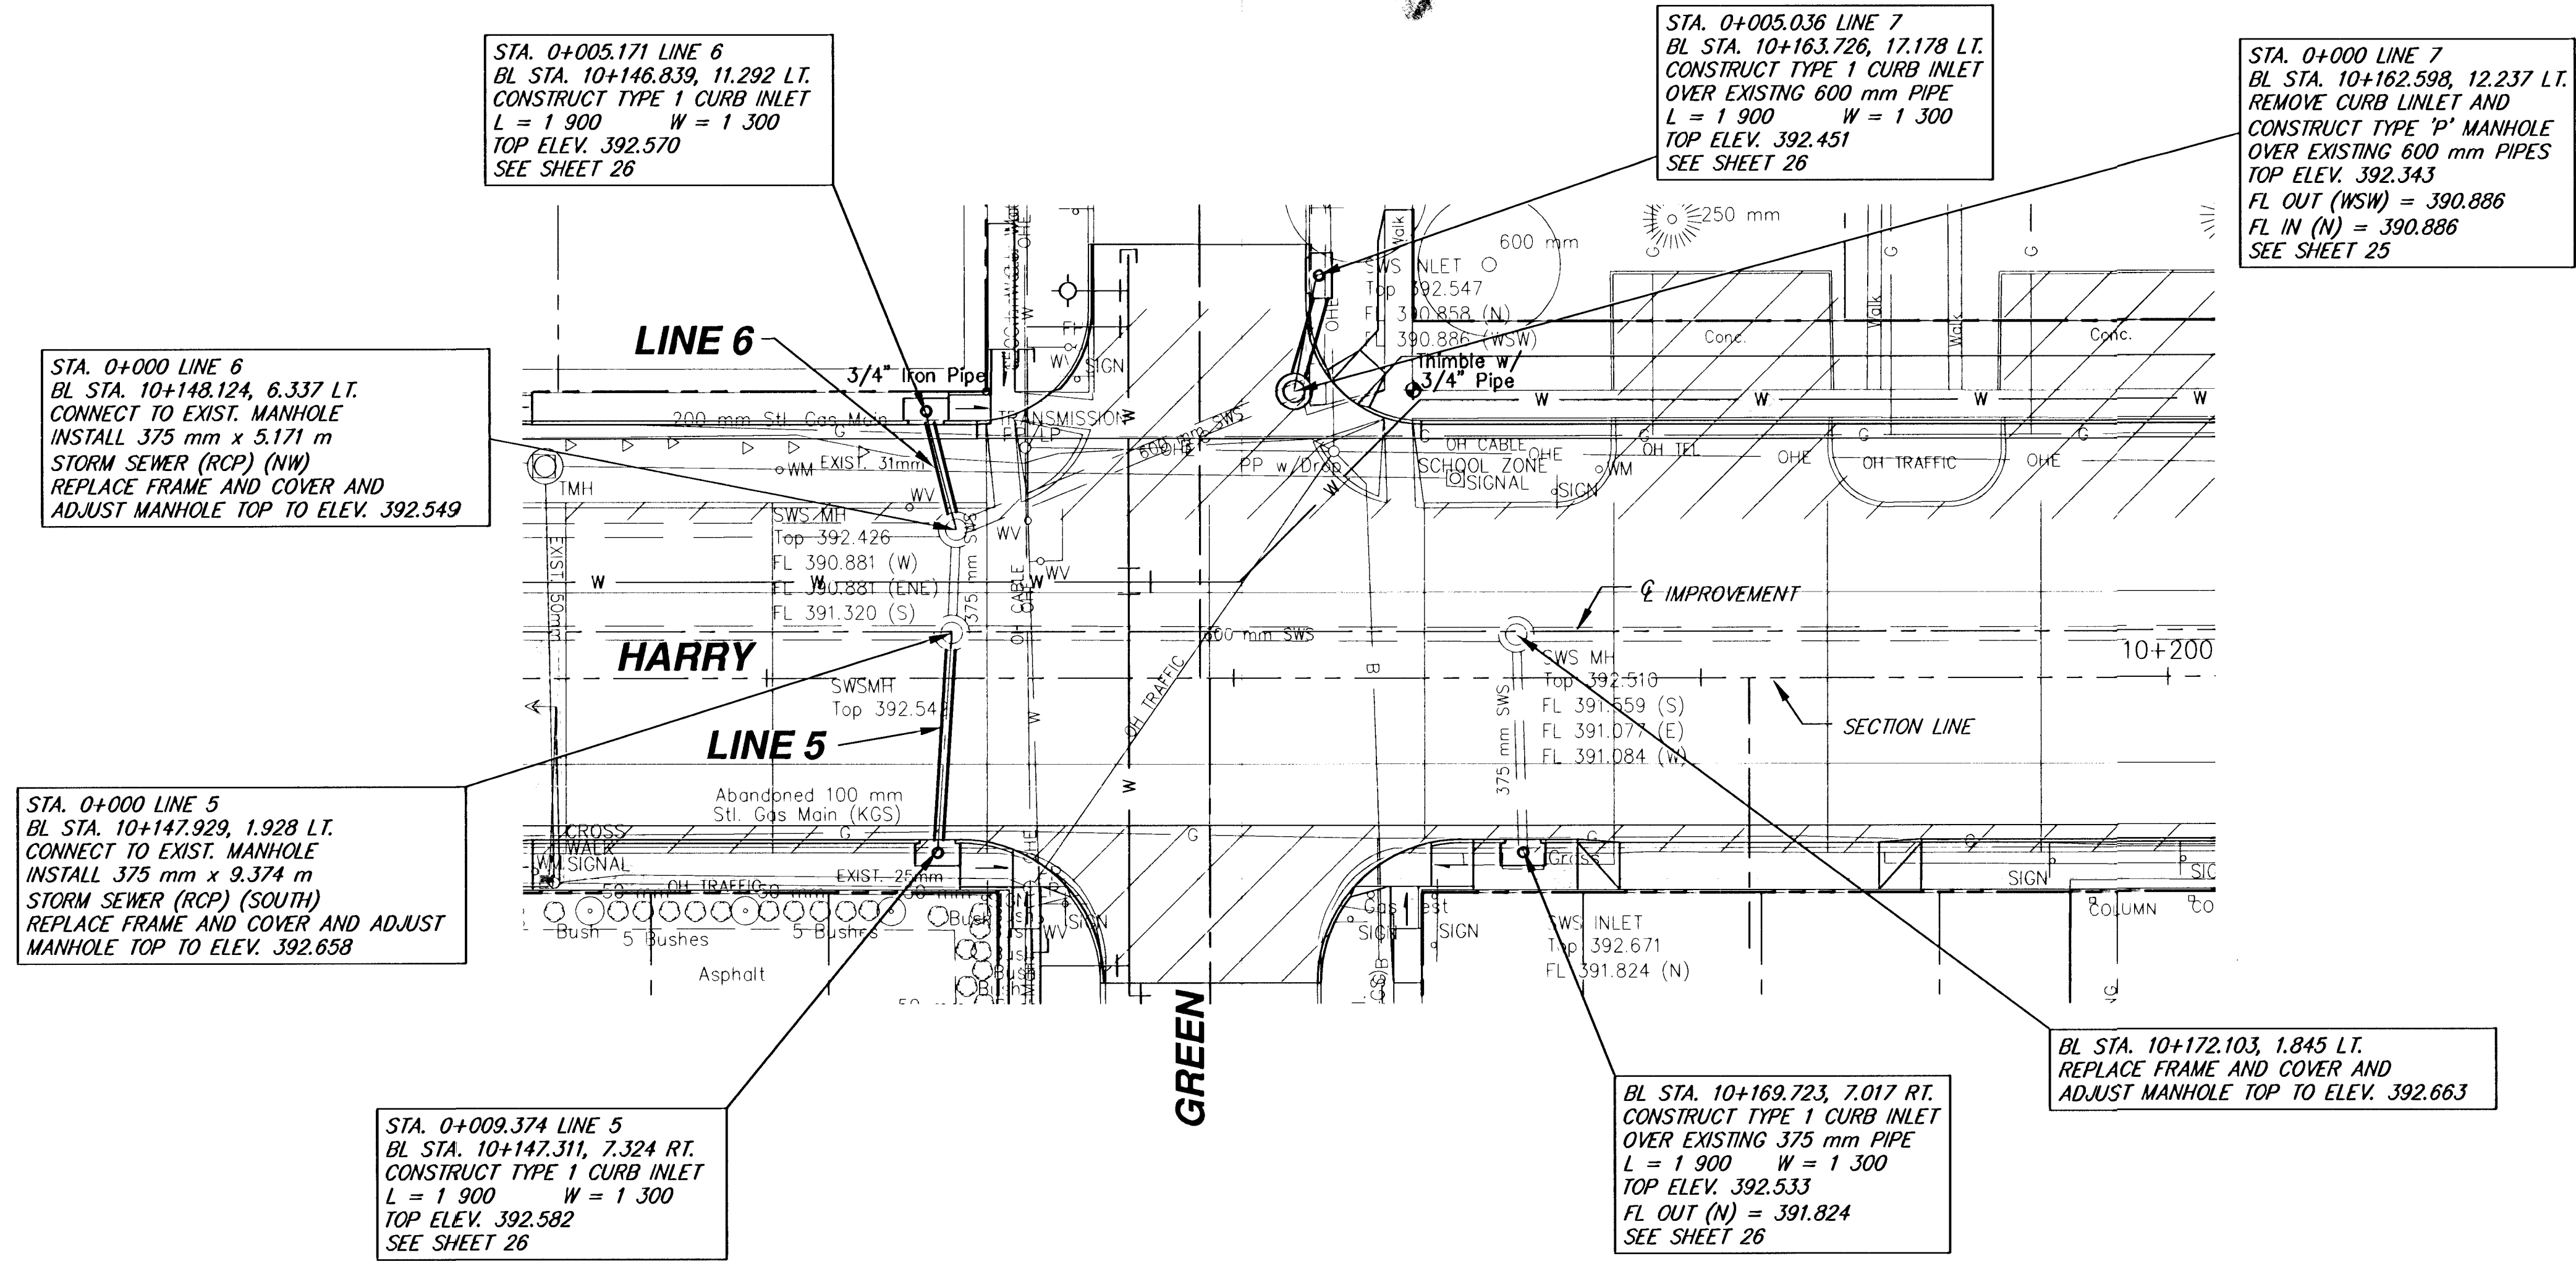

Ruggles & Bohm, P.A.
 Engineering, Surveying, Land Planning
 924 North Main (316) 264-8008
 Wichita, Kansas 67203 (316) 264-4821 fax
 www.rbkansas.com -E-mail: info@rbkansas.com

RB JOB 1897T
 SHEET 23
 OF 62

HARRY
 STORM SEWER PLAN & PROFILE
 WICHITA, KANSAS

PROJECT NUMBER 472-83686
 DRAWING FILE PAVEMENT (SWS02)

DESIGN TOR UTILITY DATE REVISED
 RA DATE REVISED

Feb. 19, 2004