


FHWA REGION NO.	STATE	PROJECT NUMBER	FISCAL YEAR	SHEET NUMBER	TOTAL SHEETS
7	KANSAS	82-N-0229-01	2002	45	62

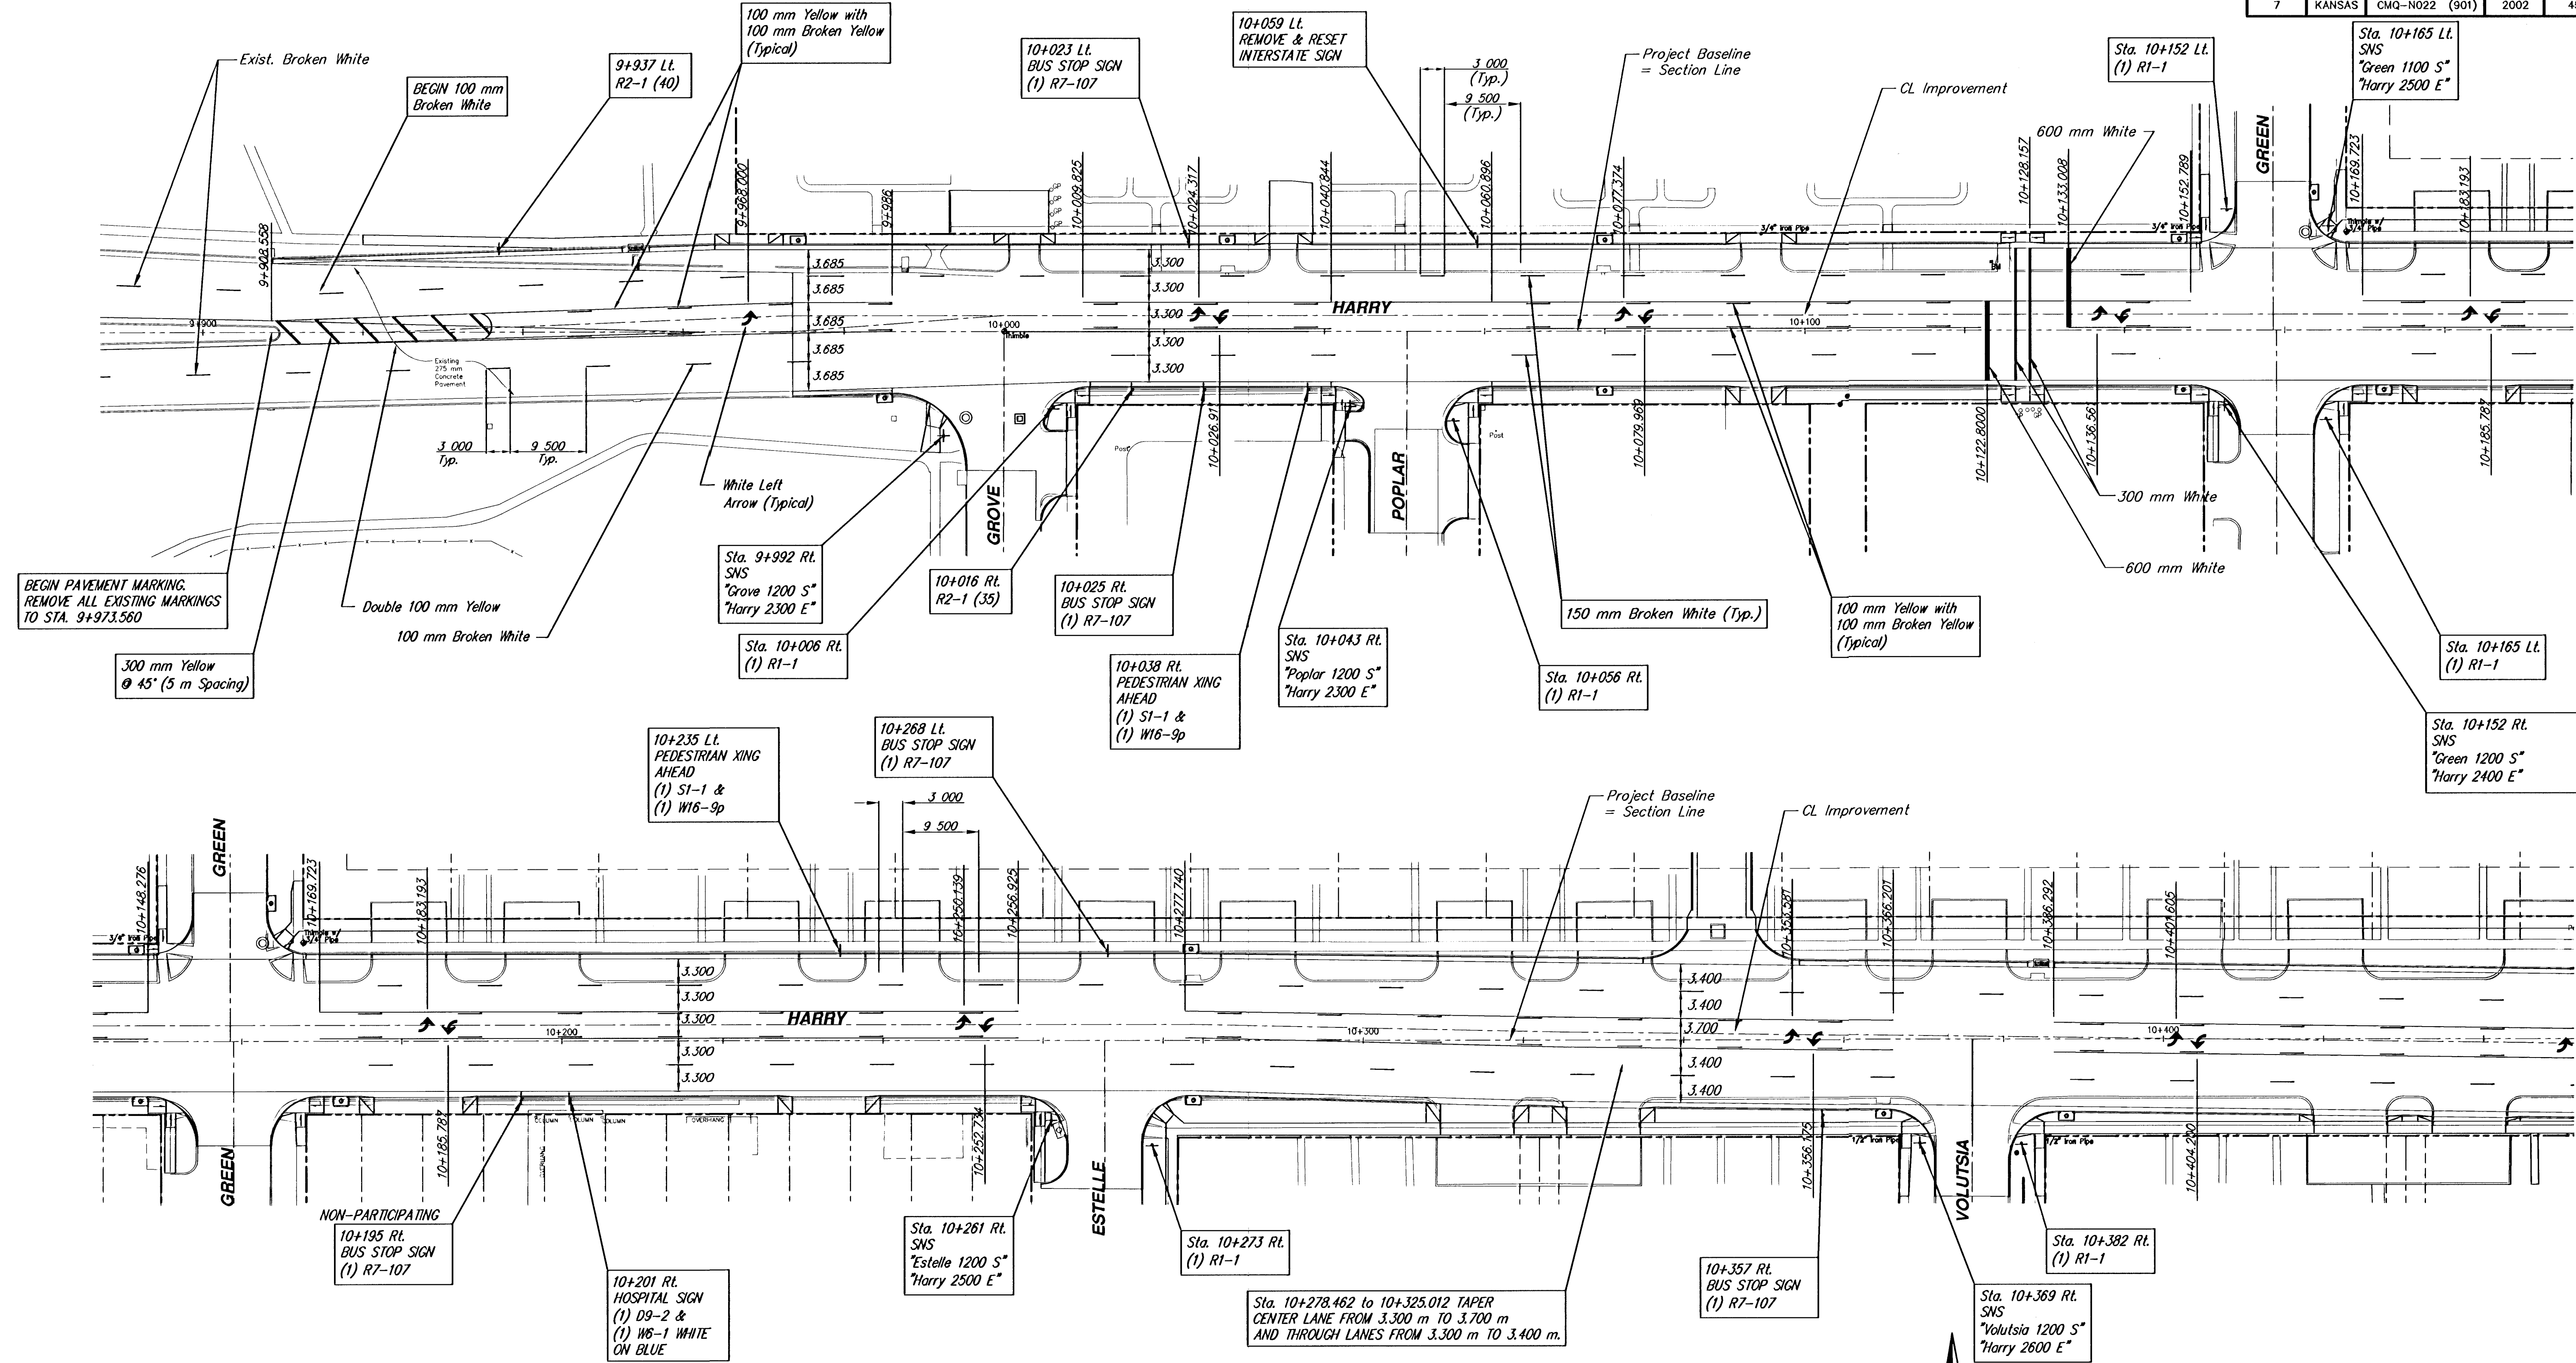

BEGIN PAVEMENT MARKING.
REMOVE ALL EXISTING MARKINGS
TO STA. 9+973.560



SCALE 1 : 400

PAVEMENT MARKING AND SIGNAGE
HARRY - STA. 9+914.537 TO STA. 10+450
WICHITA, KANSAS

 Ruggles & Bohm, P.A. Engineering, Surveying, Land Planning 924 North Main Wichita, Kansas 67203 www.rbkansas.com	(316) 284-8008 (316) 284-4821 fax E-mail: info@rbkansas.com	DESIGN TCR DRAWN RA REVIEW UTILITY DATE Feb. 24, 2004	SHEET 45 OF 62
	DRAWING FILE: BASE-traffic {Stripe 1} PROJECT NUMBER: 472-83688		