



FHWA REGION NO.	STATE	PROJECT NUMBER	FISCAL YEAR	SHEET NUMBER	TOTAL SHEETS
7	KANSAS	87 N-0229-01	2002	46	62

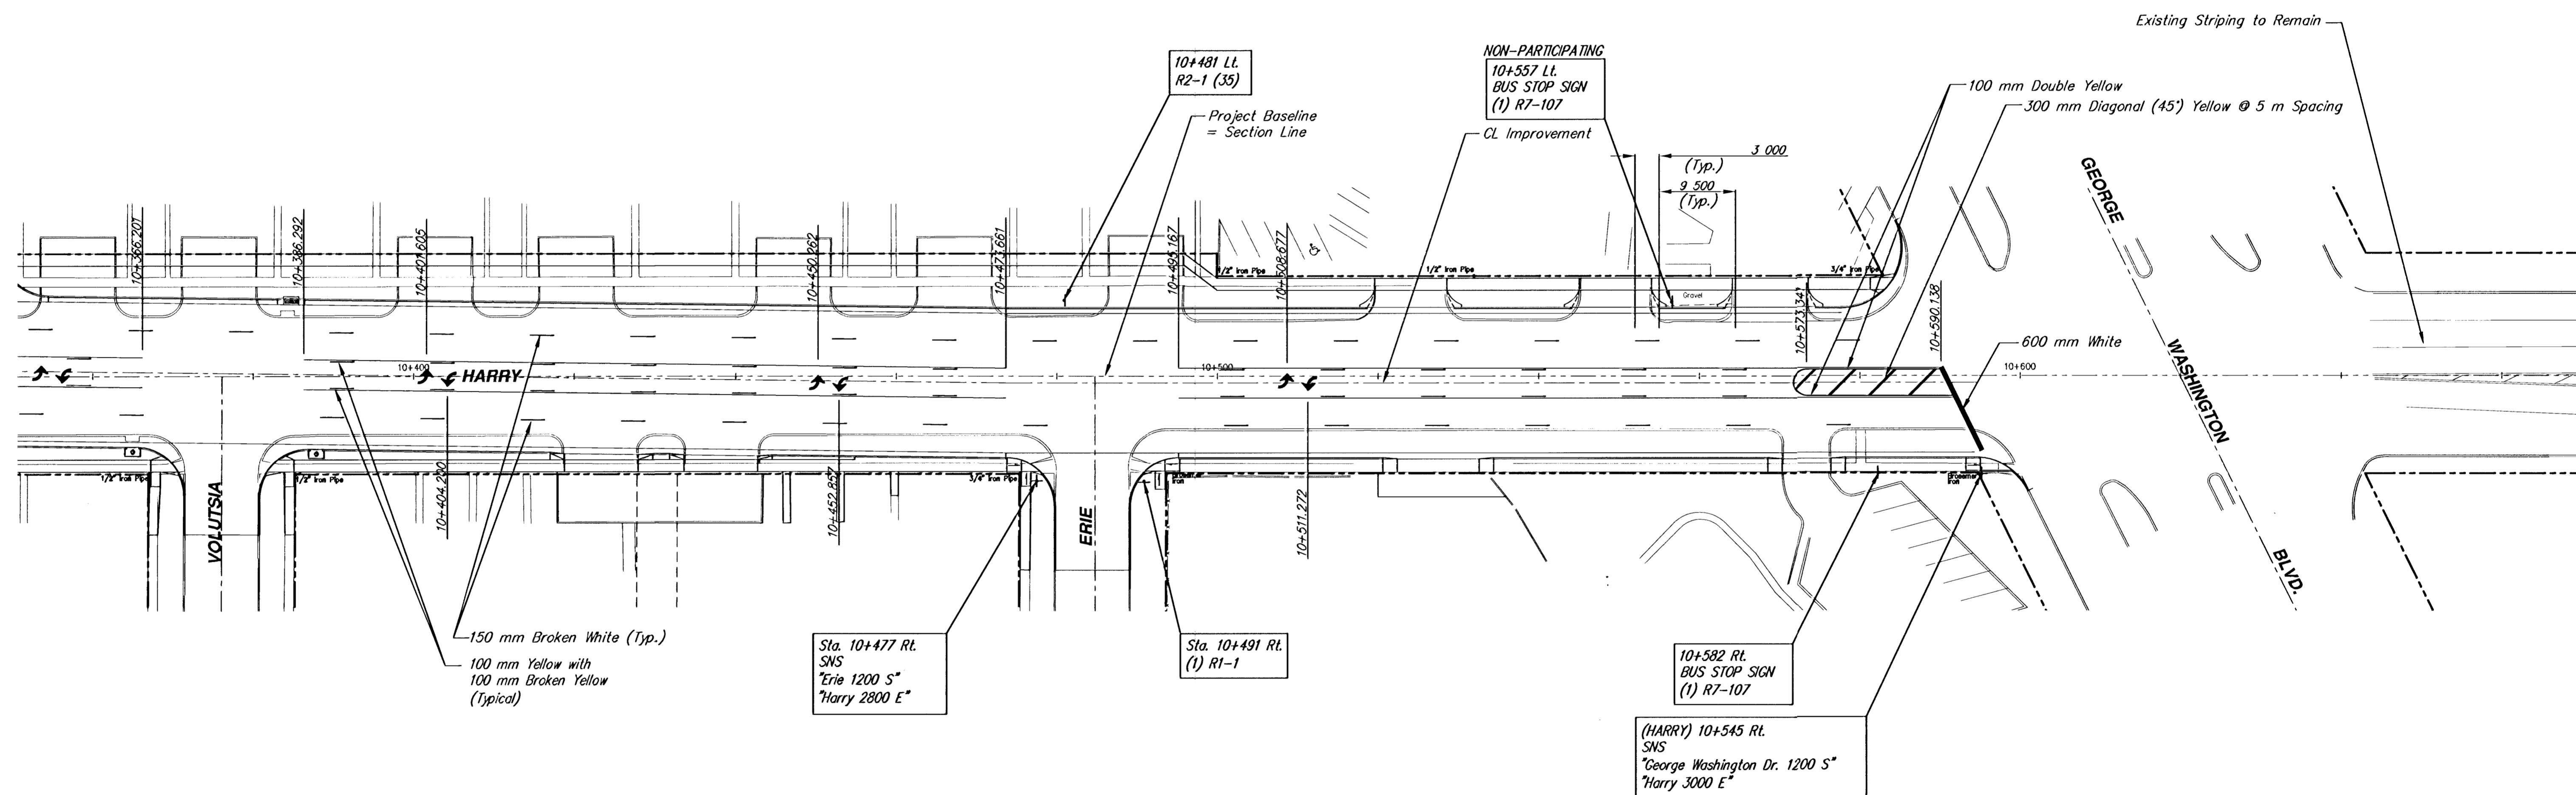

SCALE 1 : 400



PAVEMENT MARKING AND SIGNAGE
HARRY - STA. 10+450 TO STA. 10+595.760
WICHITA, KANSAS

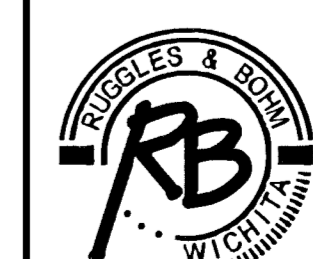

Ruggles & Bohm, P.A.
 Engineering, Surveying, Land Planning
 924 North Main
 Wichita, Kansas 67203
 www.rbkansas.com
 (316) 264-8008
 (316) 264-4621 fax
 E-mail: info@rbkansas.com

DESIGN	TCR	SHEET 46 OF 62
DRAWN	RA	
REVIEW		
UTILITY		

DRAWING FILE	PROJECT NUMBER	DATE
BASE-traffic {Stripe 2}	472-83688	Feb. 24, 2004