
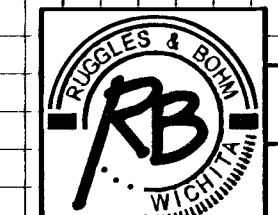


FHWA REGION NO.	STATE	PROJECT NUMBER	FISCAL YEAR	SHEET NUMBER	TOTAL SHEETS
7	KANSAS	87 N-0229-01 CMQ-N022 (901)	2002	50	62

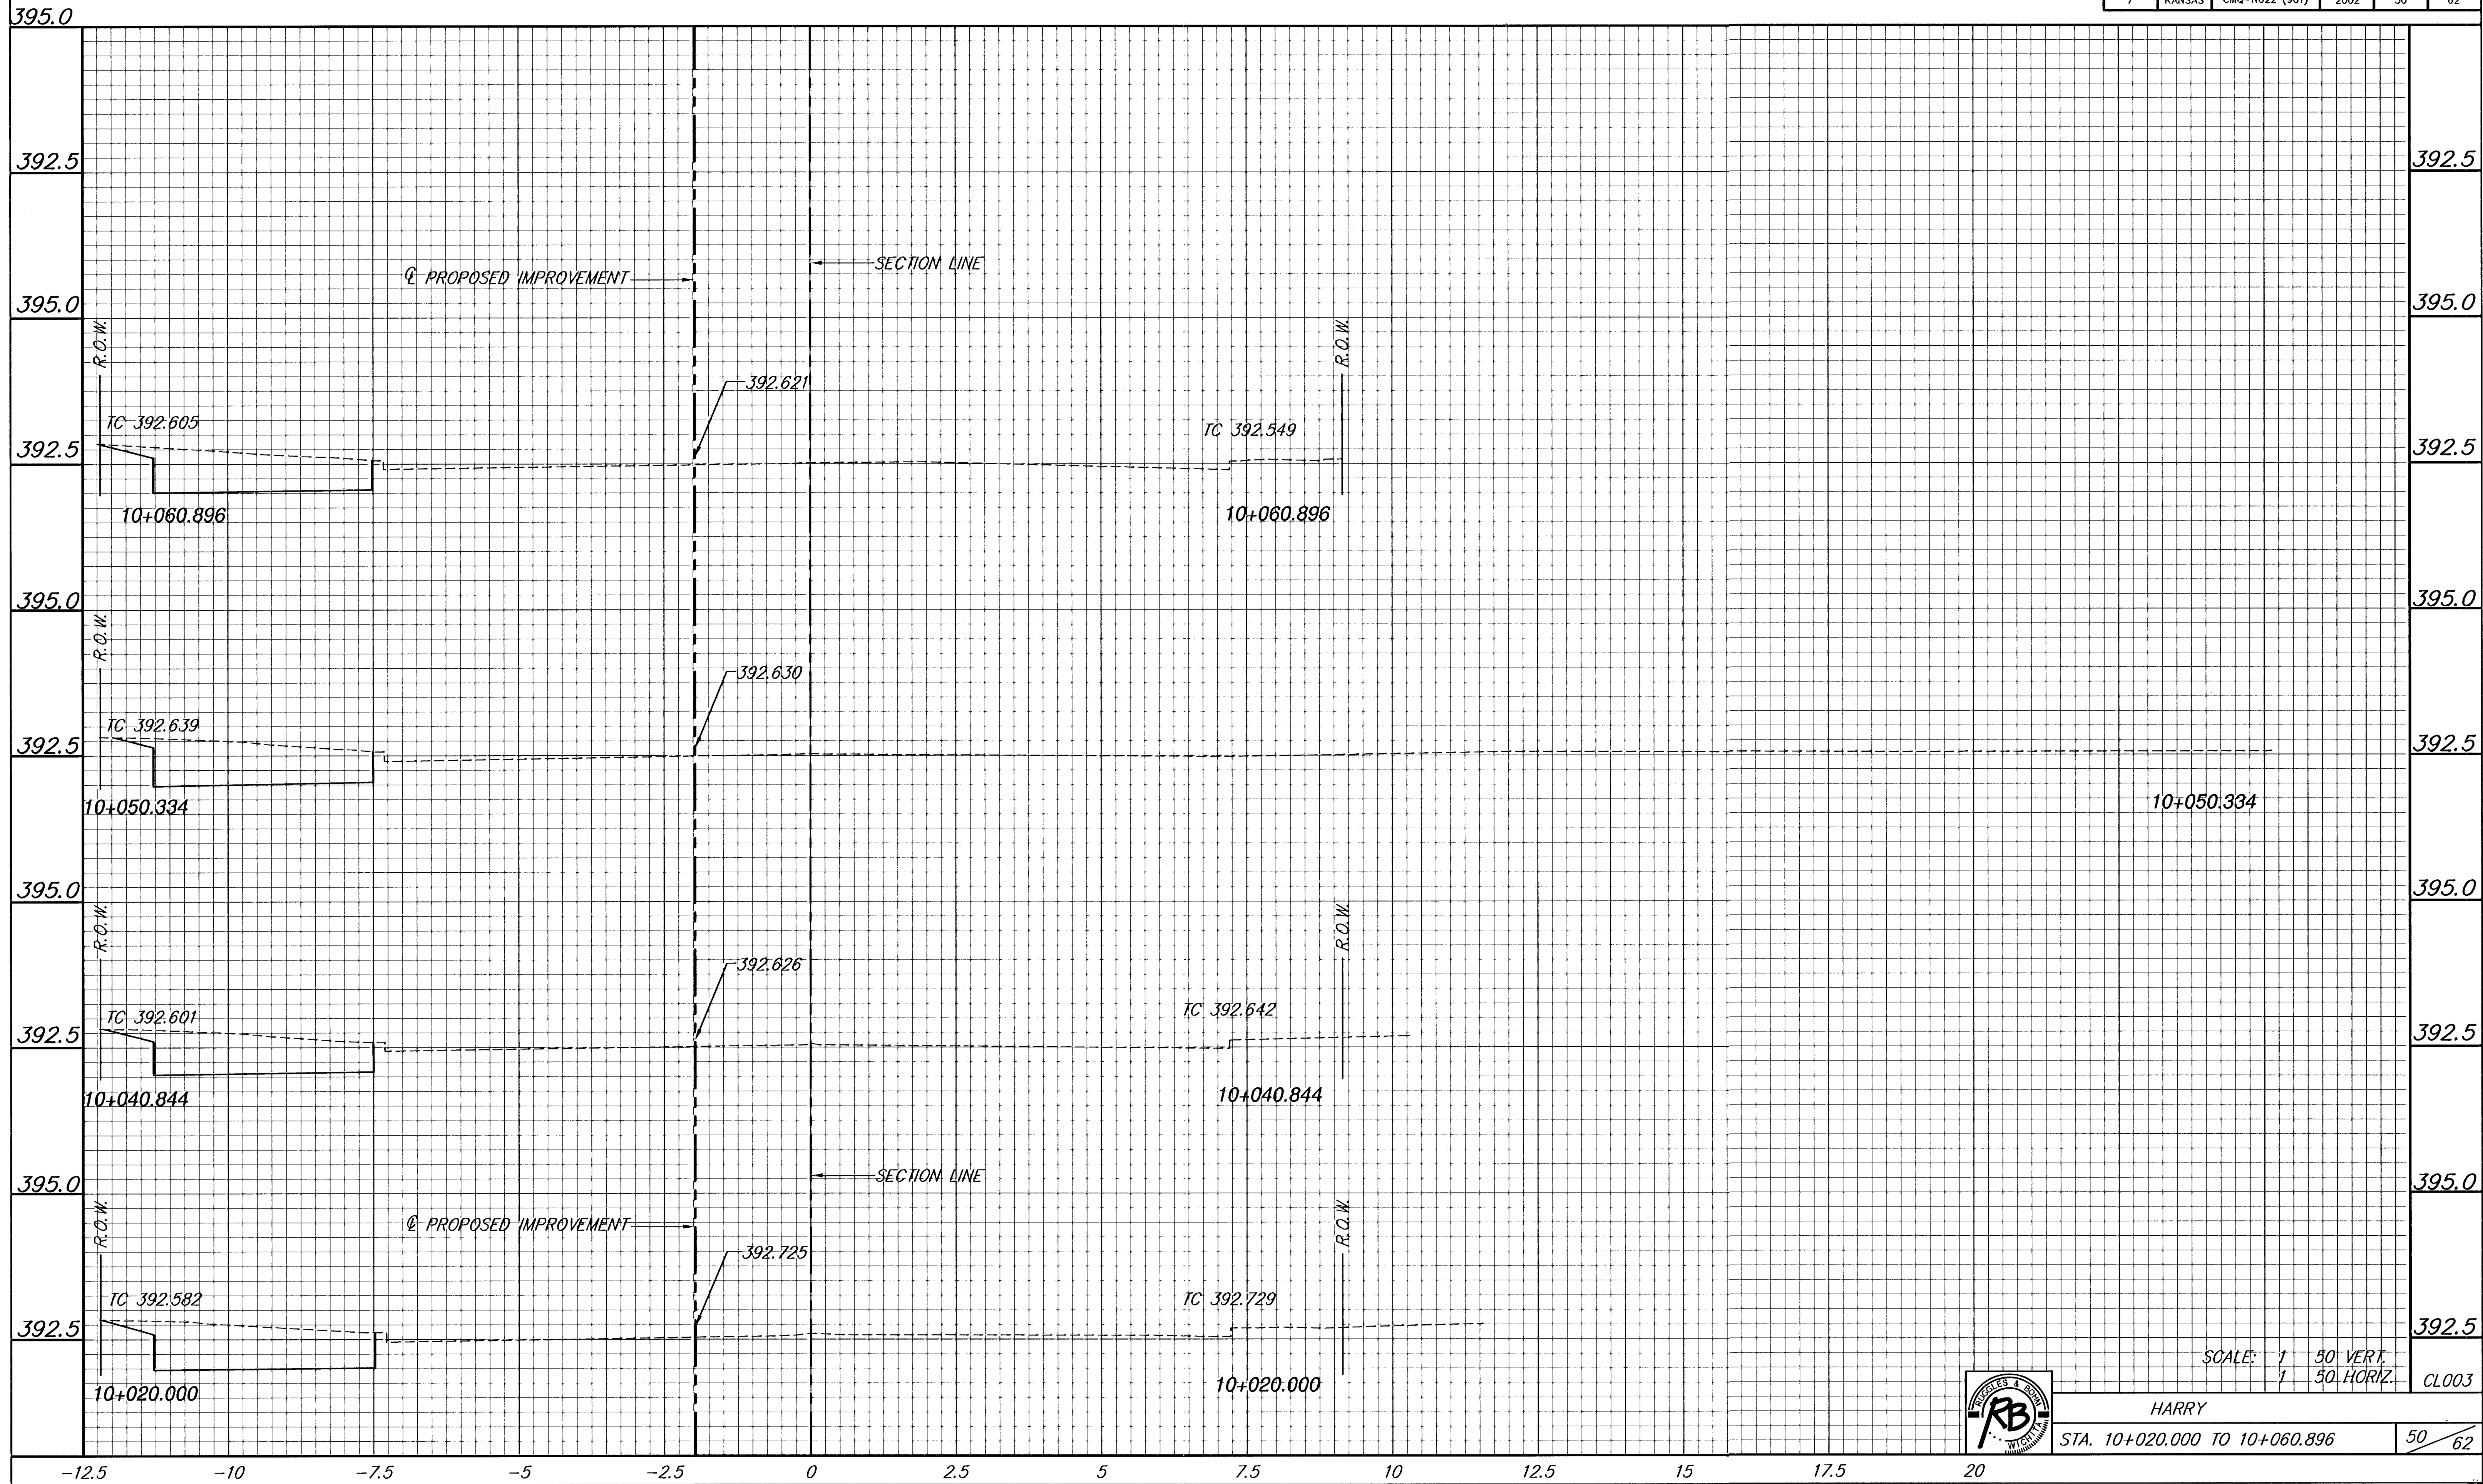

HARRY
 STA. 10+020.000 TO 10+060.896
 SCALE: 1/50 VERT. 1/50 HORIZ.
 CL003
 50/62