



FHWA REGION NO.	STATE	PROJECT NUMBER	FISCAL YEAR	SHEET NUMBER	TOTAL SHEETS
7	KANSAS	87 N-0229-01 CMQ-N022 (901)	2002	51	62

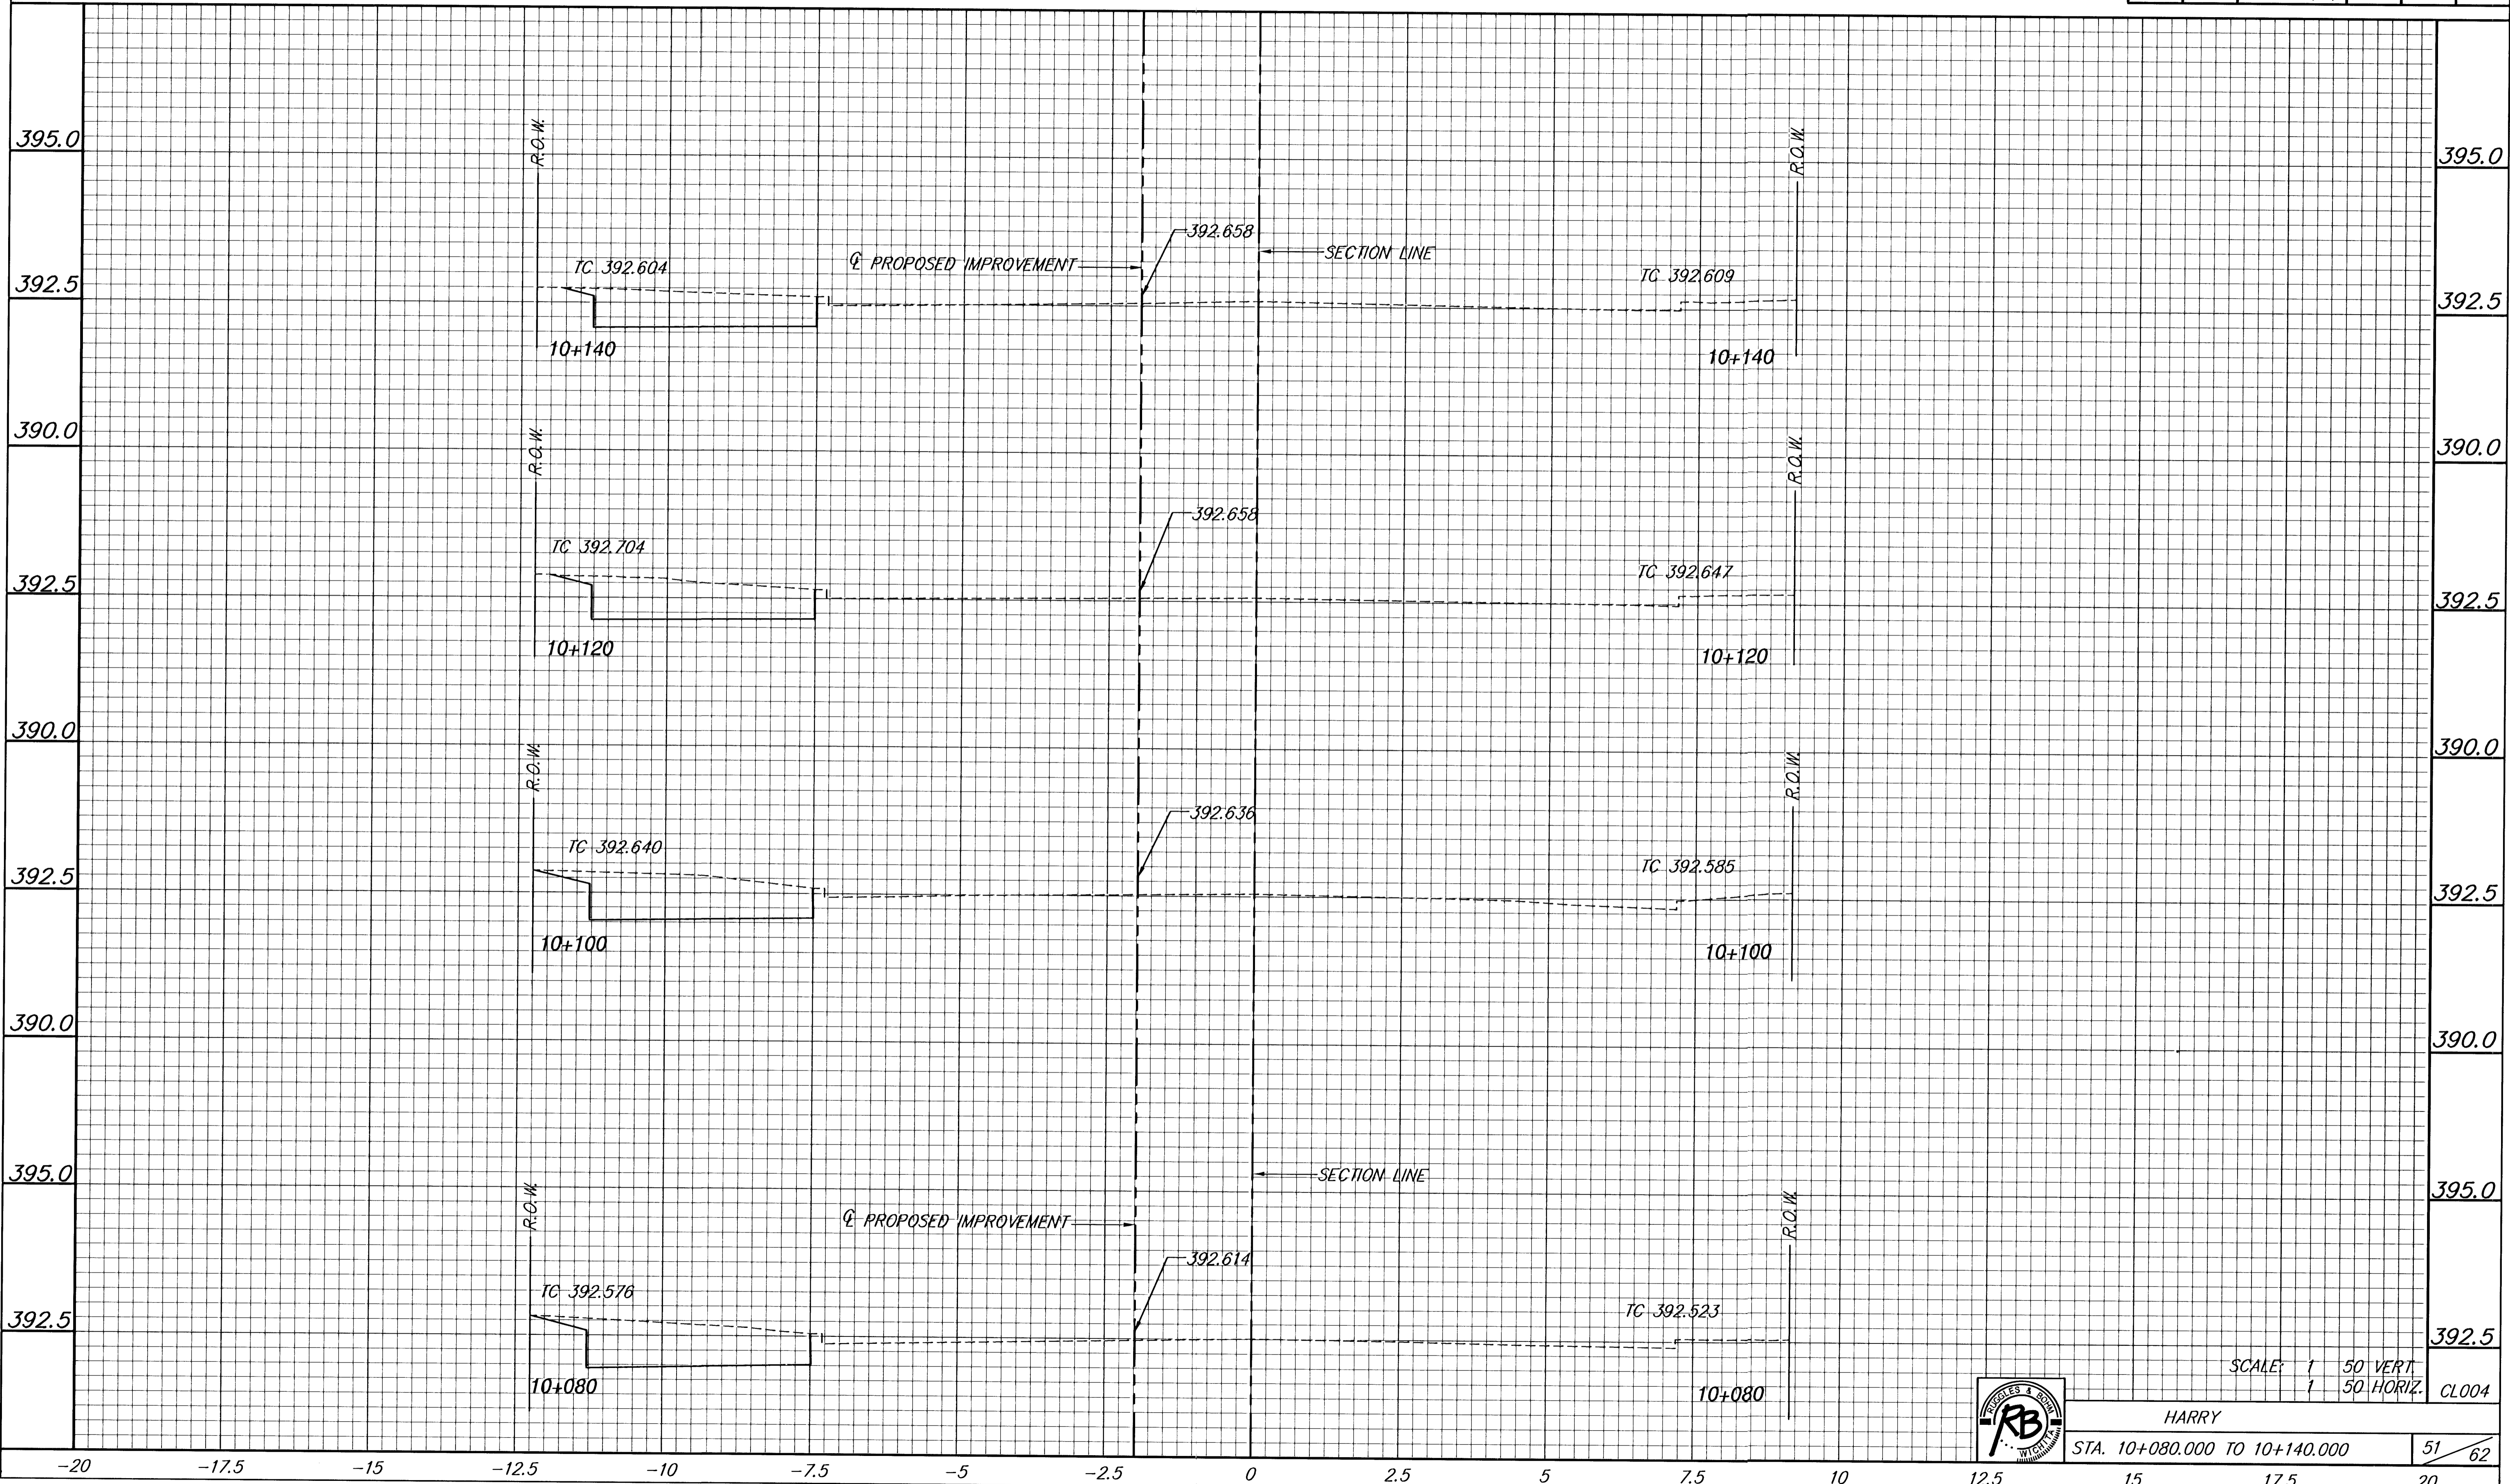

SCALE: 1" = 50' VERT  
1" = 50' HORIZ

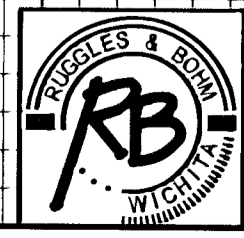

HARRY  
STA. 10+080.000 TO 10+140.000

51 / 62

CL004