



FHWA REGION NO.	STATE	PROJECT NUMBER	FISCAL YEAR	SHEET NUMBER	TOTAL SHEETS
7	KANSAS	87 N-0229-01 CMQ-N022 (901)	2002	53	62

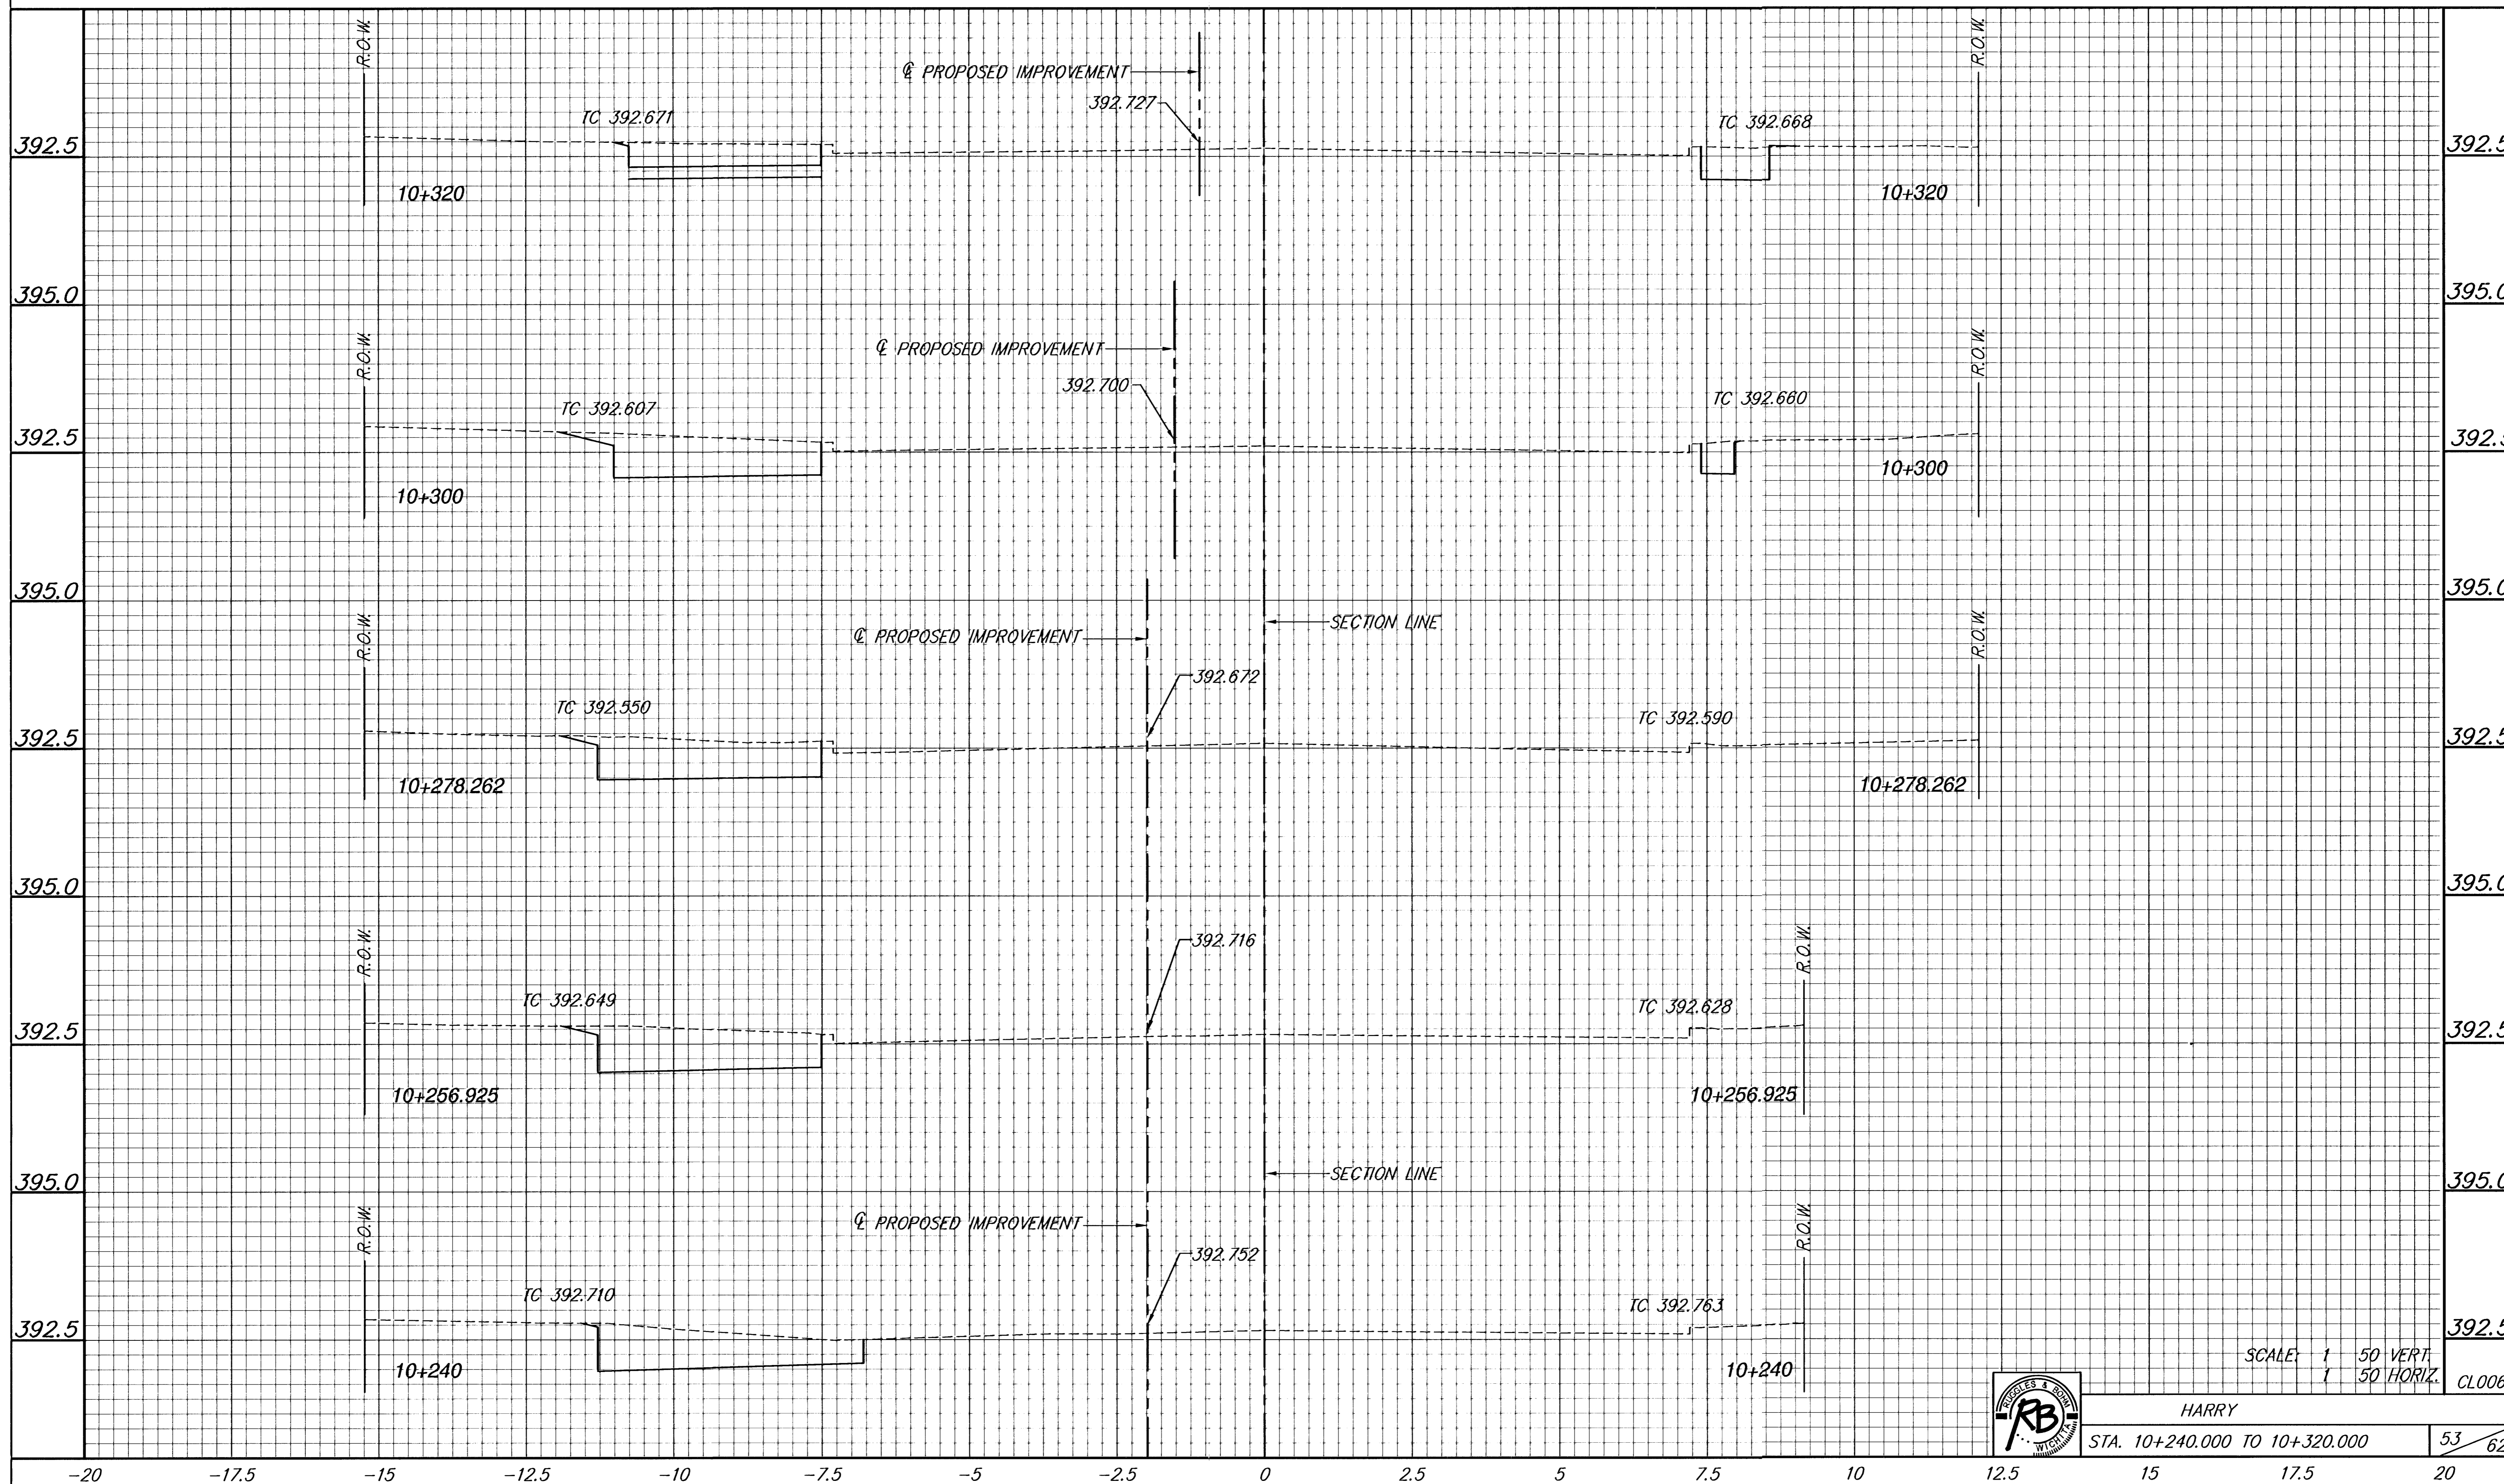

SCALE: 1/50 VERT.  
1/50 HORIZ.

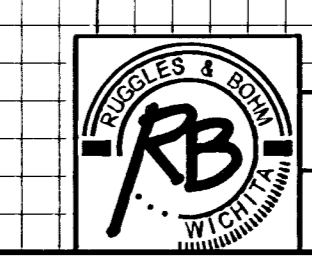

HARRY  
STA. 10+240.000 TO 10+320.000

53/62  
CL006