
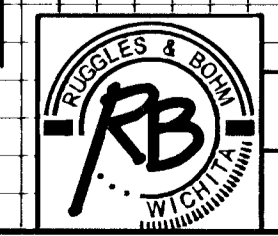


FHWA REGION NO.	STATE	PROJECT NUMBER	FISCAL YEAR	SHEET NUMBER	TOTAL SHEETS
7	KANSAS	87 N-0229-01 CMQ-N022 (901)	2002	54	62

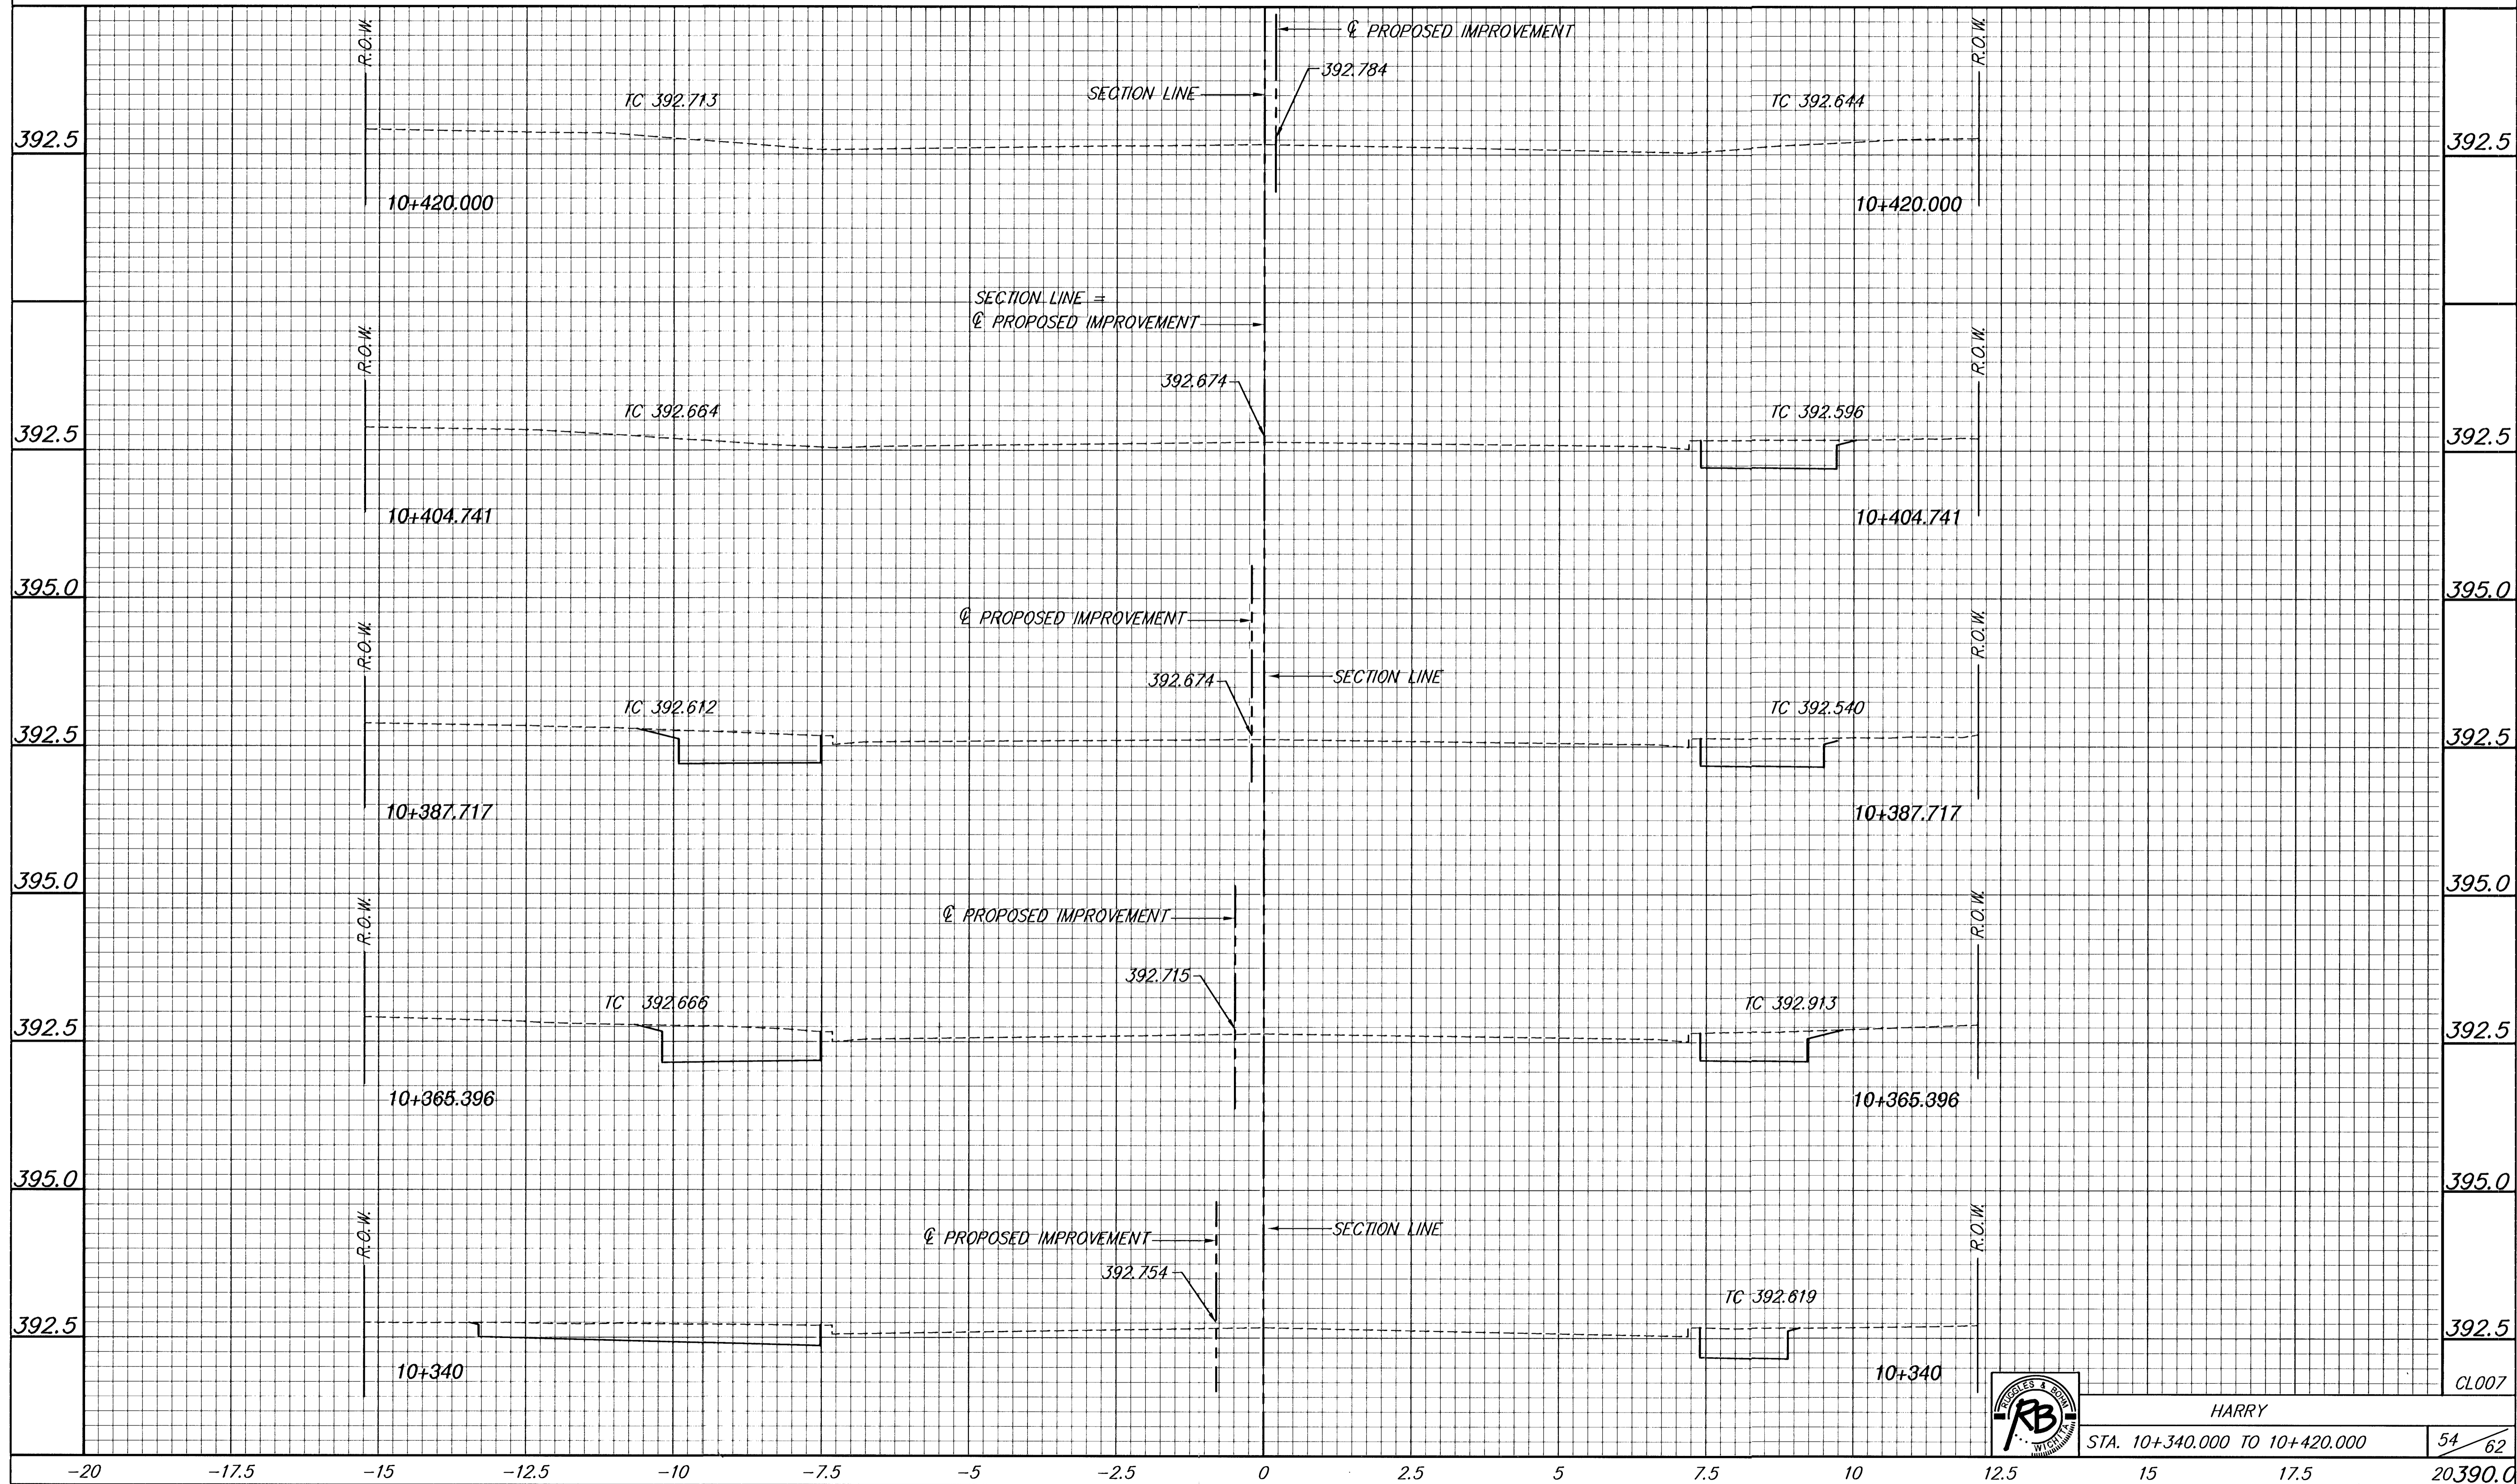

HARRY
 STA. 10+340.000 TO 10+420.000
 54 / 62
 20390.0