


**NEW WATER METER SUMMARY**

Station	Lt./Rt.	Service (Long or Short)	Meter Size	Address
12	15+76	Lt. Short		
13	16+66	Lt. Short		
14	17+22	Lt. Short		
15	17+06.6	Rt. Long		
16	18+16	Lt. Short		
17	19+03 L	Lt. Short		
18	19+60 L	Lt. Short		
19	19+98 R	Rt. Long		
20	20+13 L	Lt. Short		

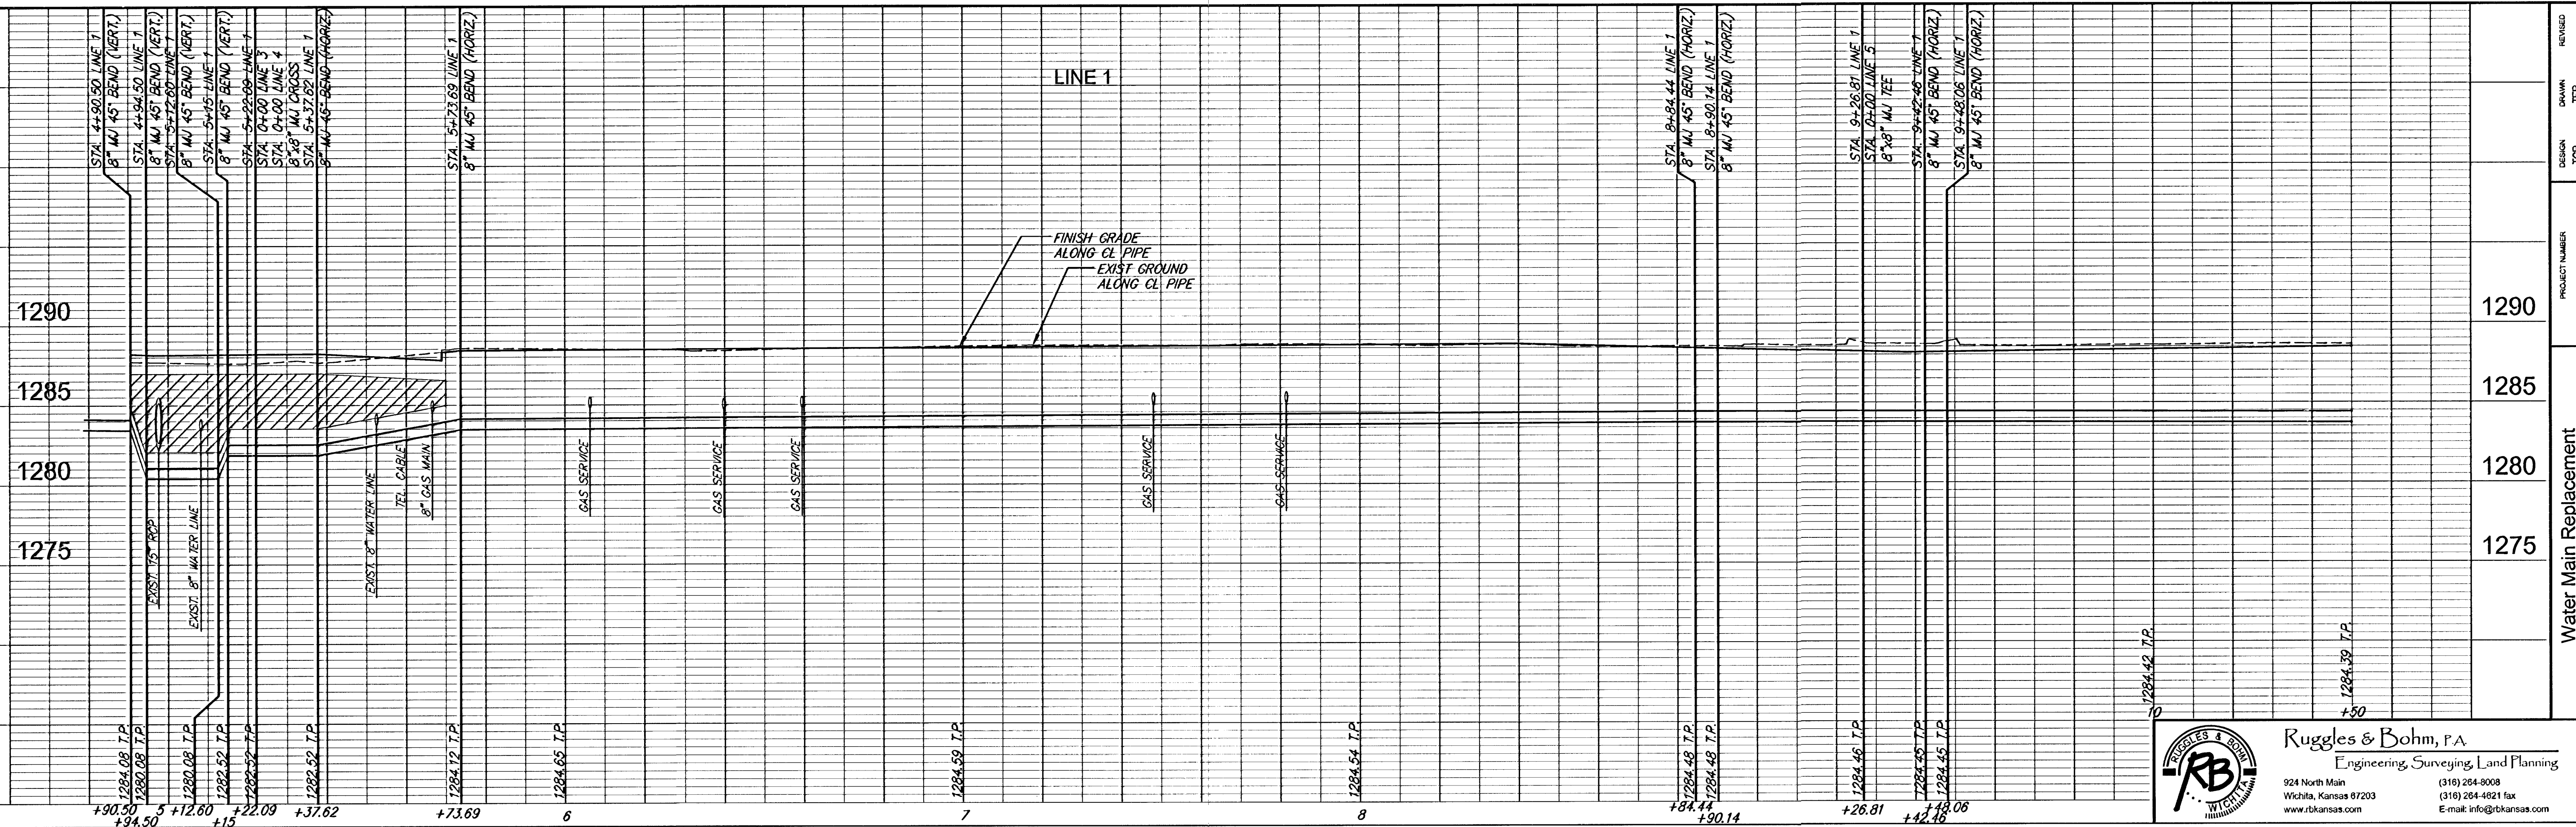

**SCALE**  
 1" = 20' Horiz. (Plan)  
 1" = 5' Vert. (Profile)