


NEW WATER METER SUMMARY

BL Station	Lt./Rt.	Service (Long or Short)	Meter Size	Address
21	21+05 L	Lt.	Short	
22	21+22 R	Rt.	Long	
23	21+59 L	Lt.	Short	
24	22+51 L	Lt.	Short	
25	23+02 L	Lt.	Short	
26	23+56 R	Rt.	Long	
27	23+67 L	Lt.	Short	
28	24+48 L	Lt.	Short	
29	24+50 L	Lt.	Short	
30	25+02 R	Rt.	Long	
31	25+52 L	Lt.	Short	
32	25+90 L	Lt.	Short	

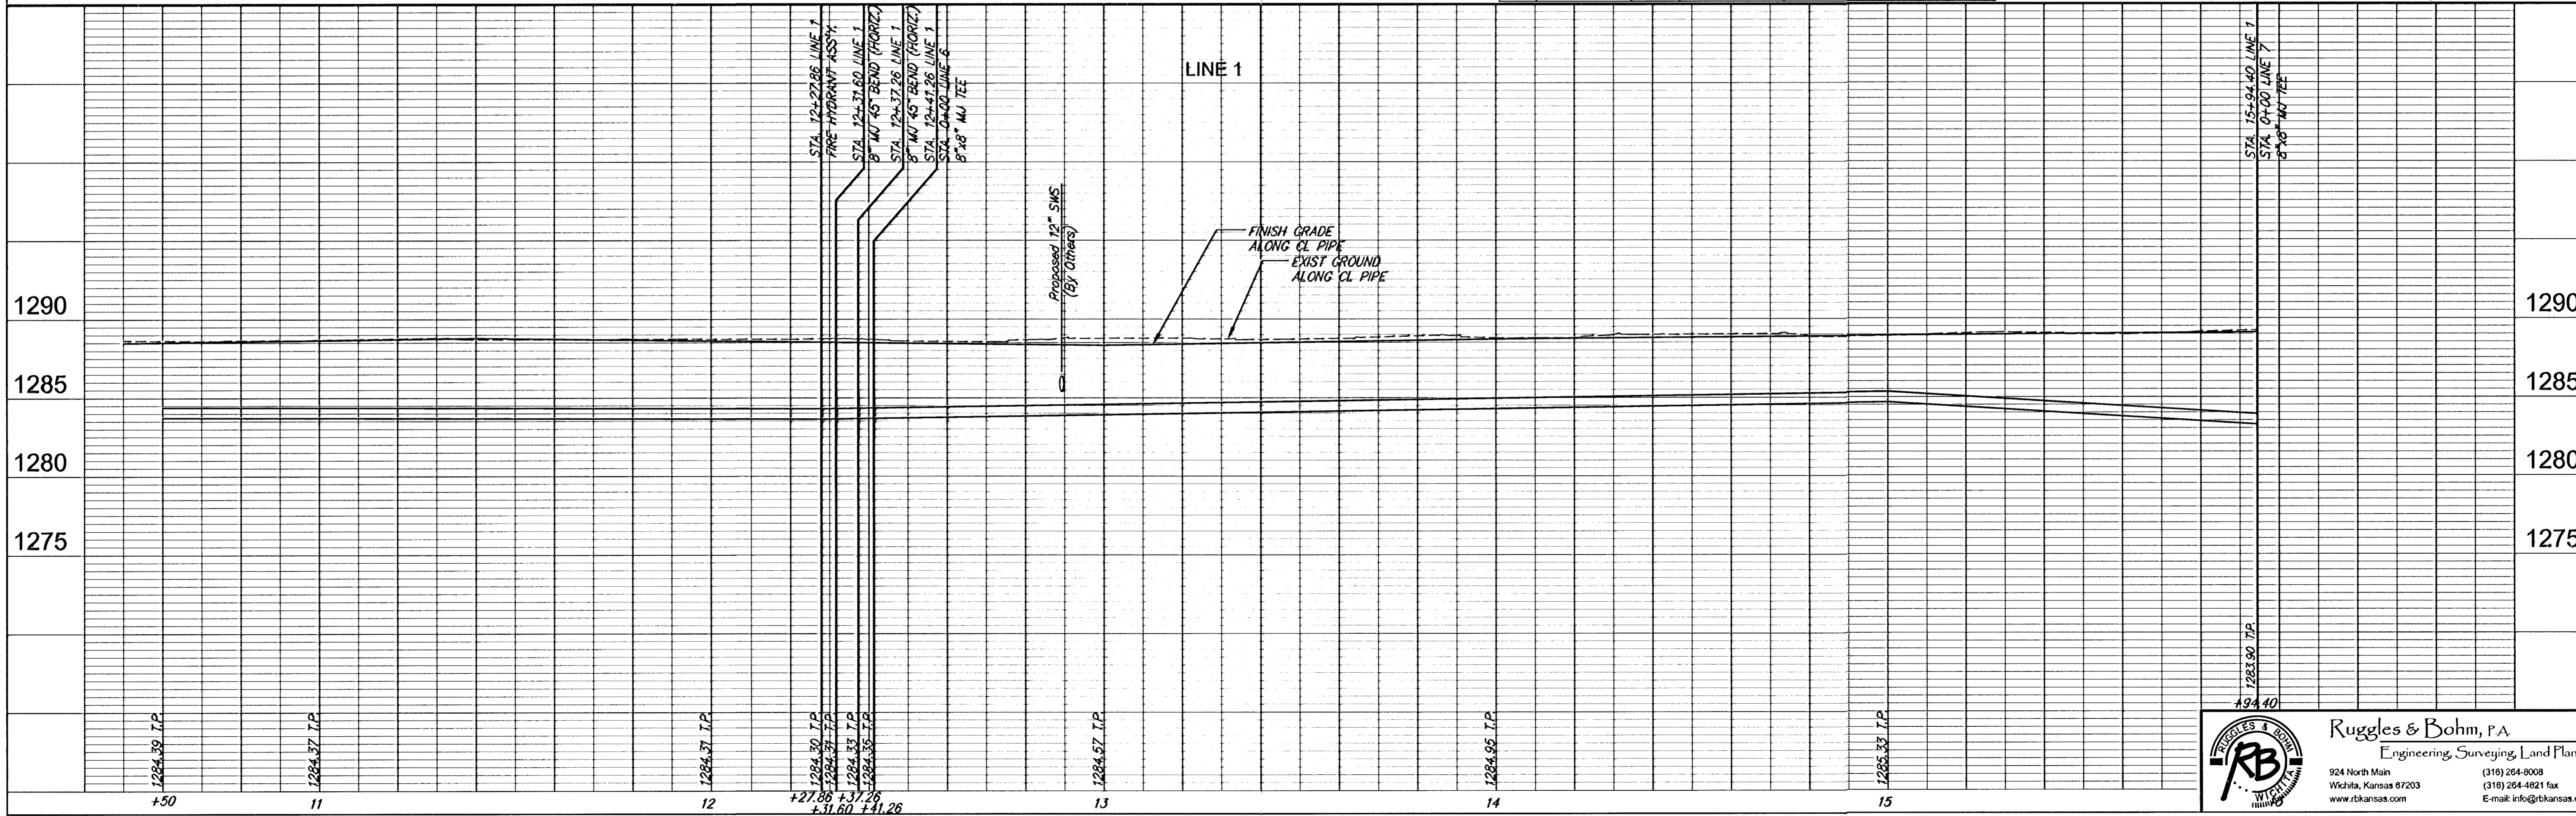

Ruggles & Bohm, P.A.
 Engineering, Surveying, Land Planning
 924 North Main (316) 264-8008
 Wichita, Kansas 67203 (316) 264-4621 fax
 www.rtkansas.com E-mail: info@rtkansas.com

Water Main Replacement
 Harry - I-135 to George Washington Blvd.
 WICHITA, KANSAS

PROJECT NUMBER: 448-89553
 DRAWING FILE: Base Water (W03)

DESIGN: TOR UTILITY
 CHECKED: TEB
 DATE: June 15, 2004

REVISIONS:
 TEB Jun. 27, 2004
 REVIEW: June 15, 2004

RSB JOB: 1897W
 SHEET: 5
 OF: 5