

NEW WATER METER SUMMARY

BL Station	Lt./Rt.	Service (Long or Short)	Meter Size	Address
33 27+84	Lt.	Short		


REMOVE EXISTING FIRE HYDRANT AND VALVE BOX. PLUG VALVE WITH 6" MJ PLUG.

STA. 19+90.80 LINE 1
BL STA. 29+57.85, 60.33' LT.
CONNECT TO EXISTING 8" PIPE.
*1 - 8"x8" TAPPING SLEEVE
*1 - 8" TAPPING VALVE
*1 - 6" VALVE BOX
TOP ELEV. 1291.75
*FURNISHED AND INSTALLED BY DEPT. OF WATER AND SEWER.

REMOVE & REPLACE EXIST. PAVEMENT AS NECESSARY (SEE GEN. NOTE #14).



SCALE
1" = 20' Horiz. (Plan)
1" = 5' Vert. (Profile)

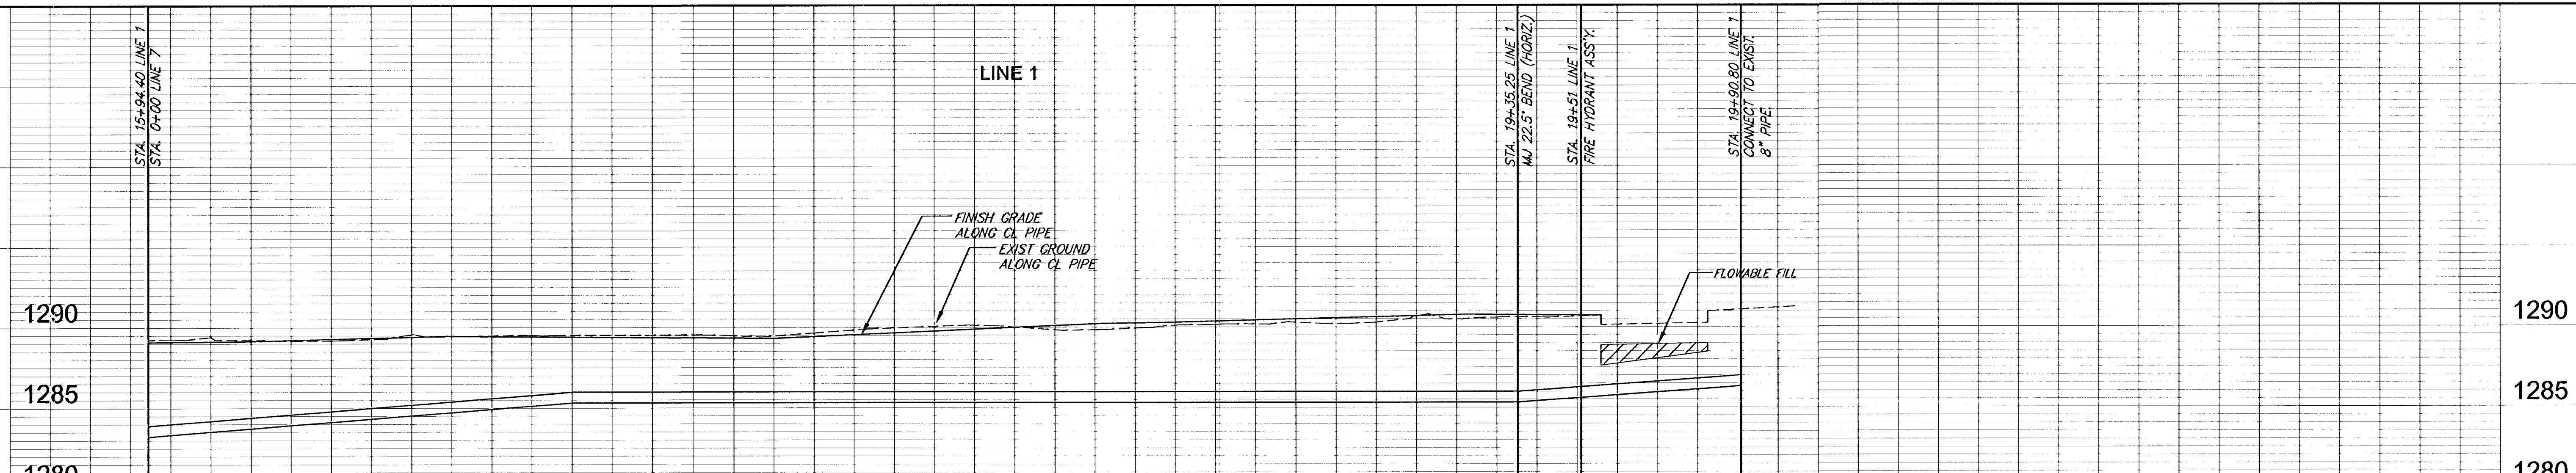

DESIGN	TCR	UTILITY	DATE	REVIEW
PROJECT NUMBER	448-89553	DRAWING FILE	Base Water [W04]	June 15, 2004

ment
hington Blvd.
S