


SCALE
 1" = 20' Horiz. (Plan)
 1" = 5' Vert. (Profile)

SCALE
 1" = 20' Horiz. (Plan)
 1" = 5' Vert. (Profile)

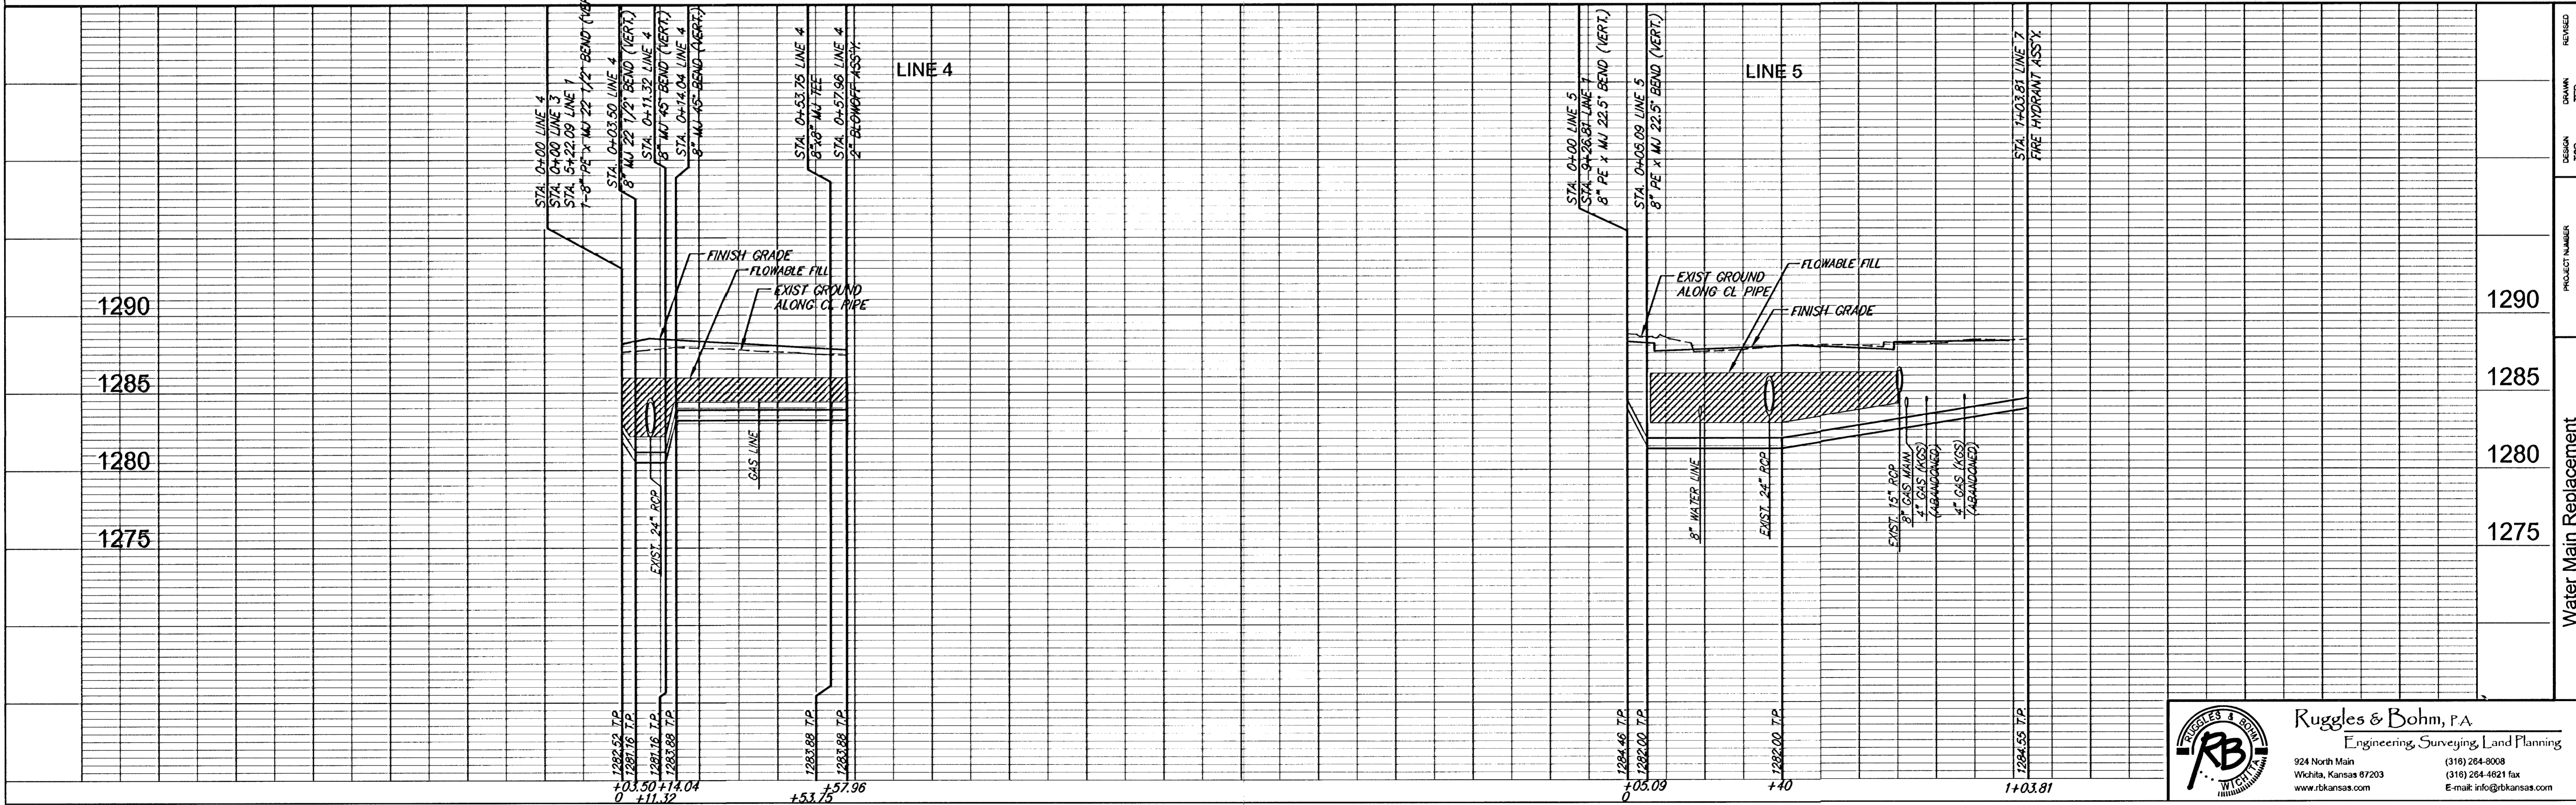

PROJECT NUMBER 448-89553	DESIGN TCK	DRAWN TEB	REVISION REVISED
DRAWING FILE Base Water {W03}	UTILITY	DATE June 15, 2004	REVIEW
Water Main Replacement Harry - I-135 to George Washington Blvd. WICHITA, KANSAS			
1290			
1285			
1280			
1275			