


PHASE I

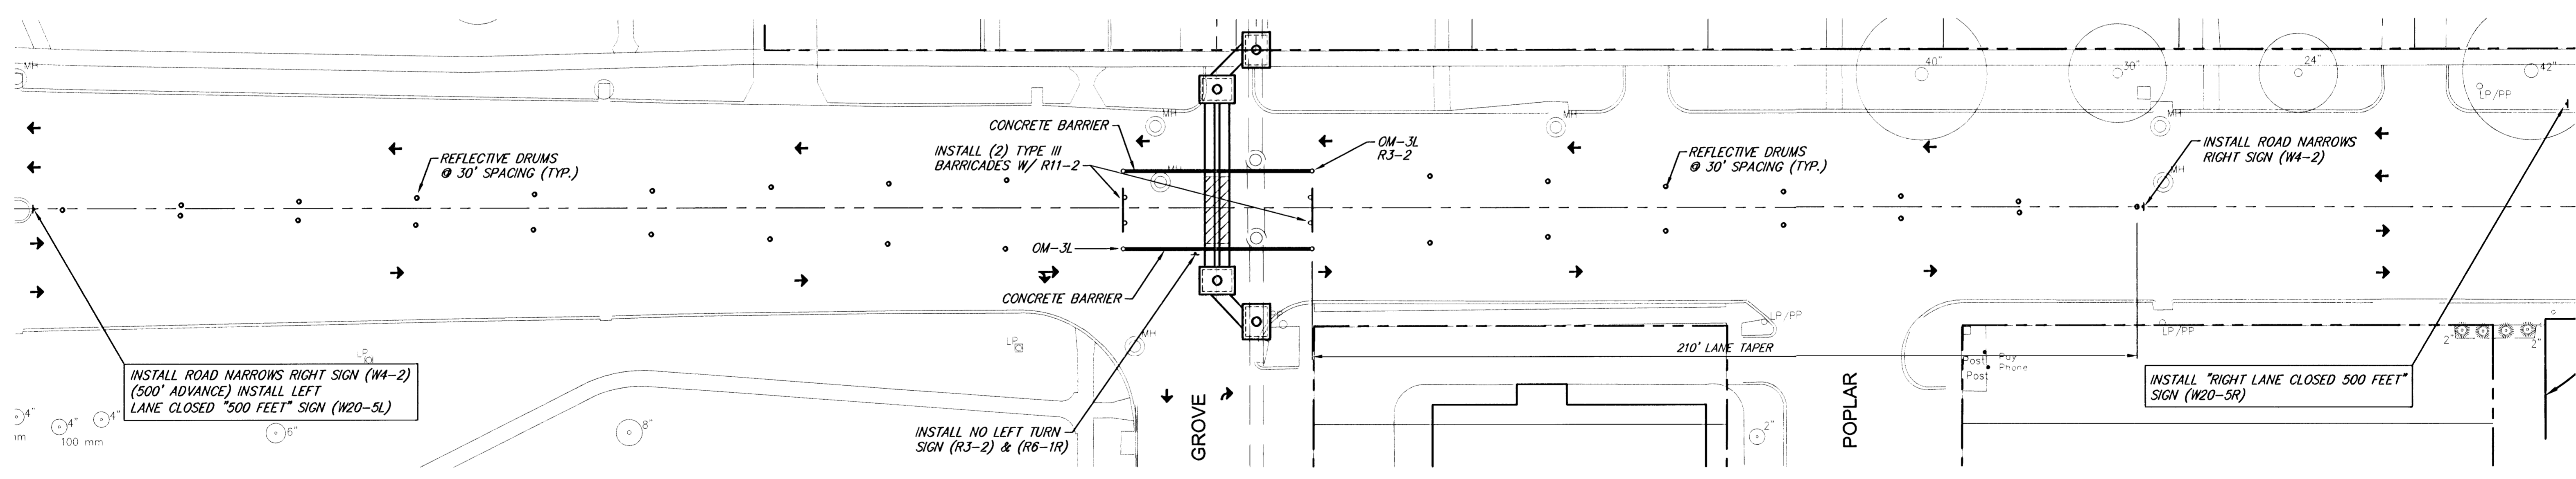

PHASE II

NOTE: ALL TRAFFIC CONTROL DEVICES AND OPERATIONS SHALL COMPLY WITH M.U.T.C.D. 2000 EDITION



<b>TRAFFIC CONTROL PLAN</b> <b>HARRY AND GROVE</b> <b>WICHITA, KANSAS</b>			
	<b>Ruggles &amp; Bohm, P.A.</b> Engineering, Surveying, Land Planning		
	924 North Main Wichita, Kansas 67203 www.rbkansas.com		
		(316) 264-8008 (316) 264-4621 fax E-mail: info@rbkansas.com	
DRAWING FILE	PROJECT NUMBER	DATE	DESIGN
Traffic {Traffic}	468-83460	Apr. 29, 2004	TCR
			DRAWN
			EJB
			REVIEW
			UTILITY
			SHEET
			5
			OF
			6