




FHWA REGION NO.	STATE	PROJECT NUMBER	FISCAL YEAR	SHEET NUMBER	TOTAL SHEETS

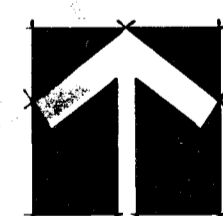

STREET PLANTING PLAN
SCALE: 1"=20'-0"

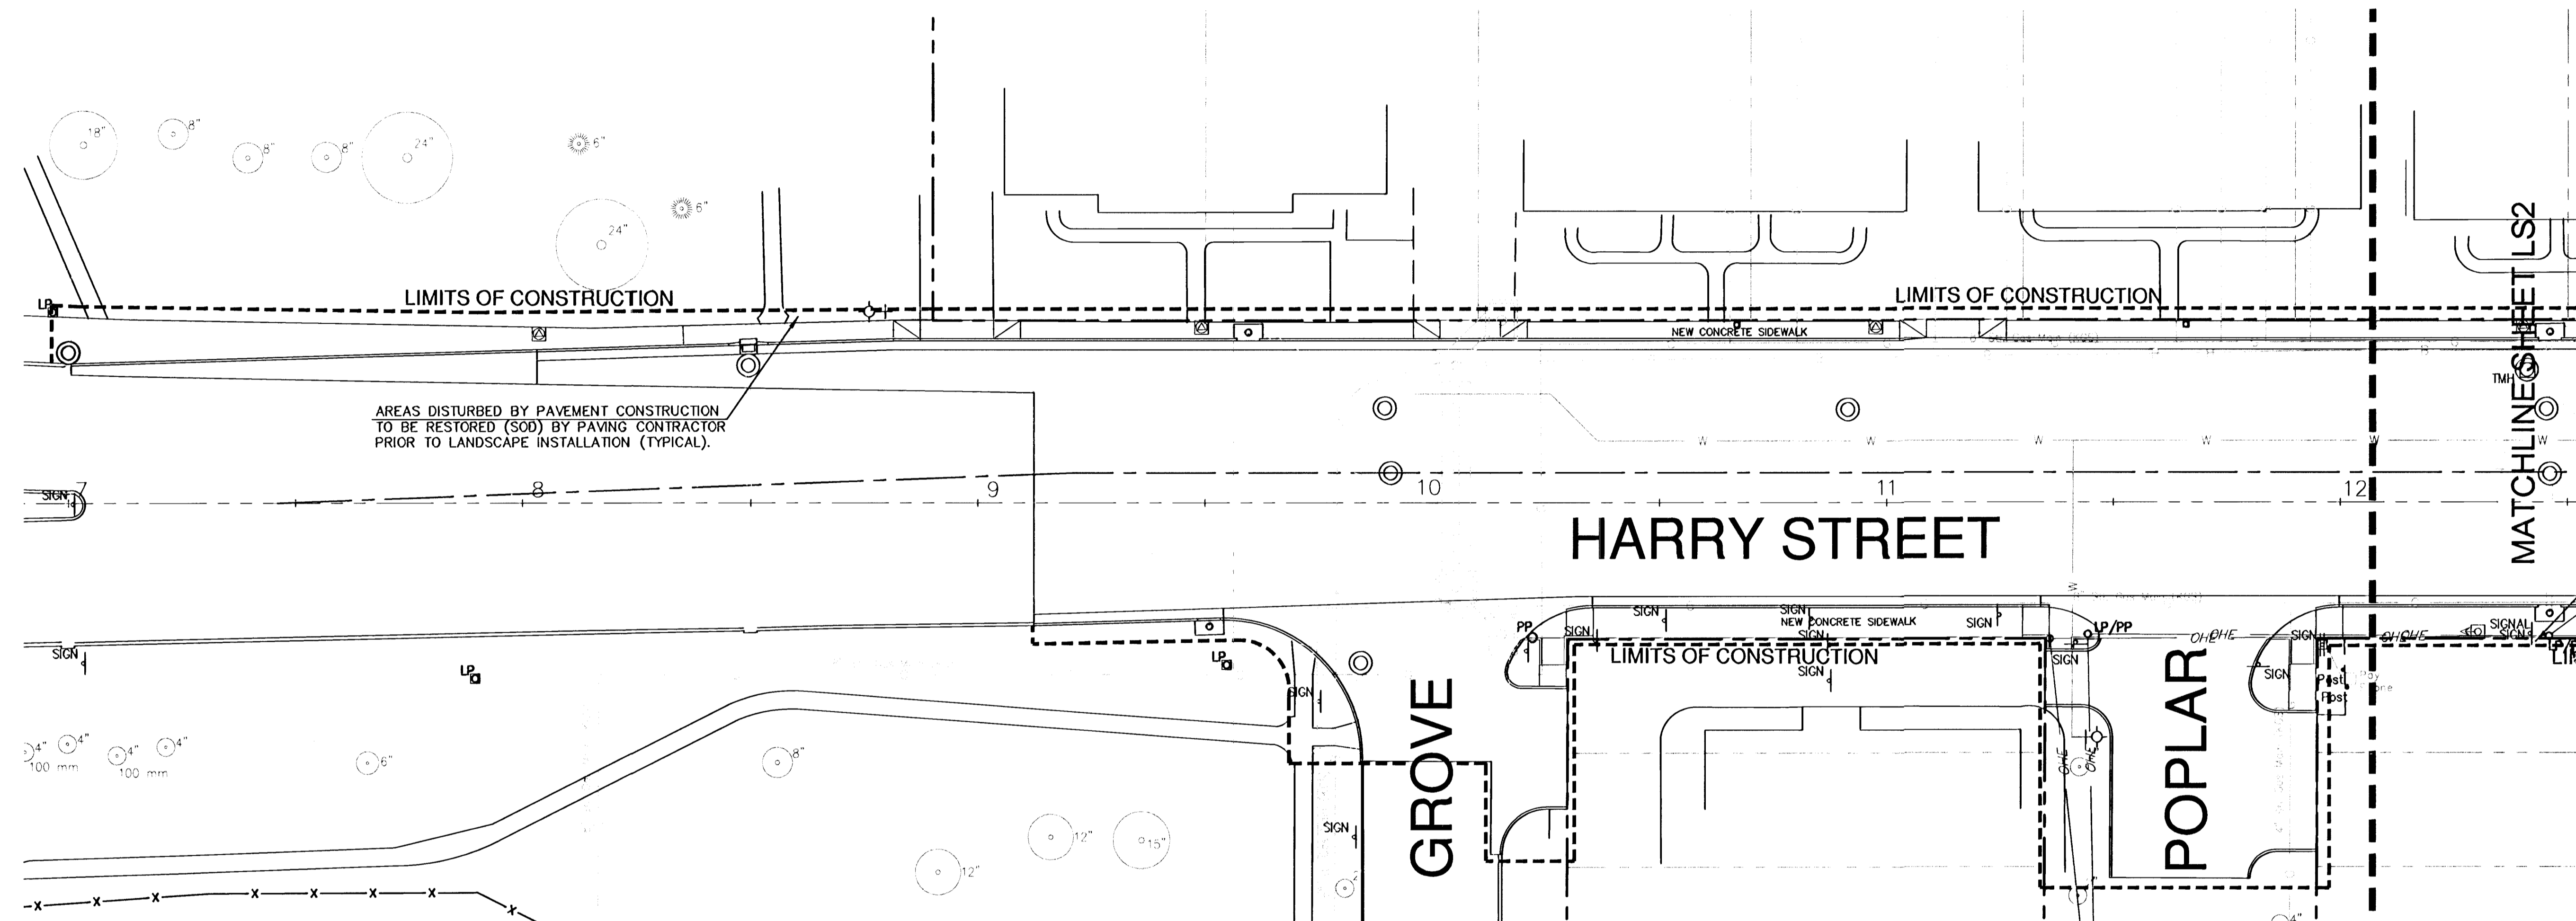

LAW/KINGDON, INC.
ARCHITECTS, ENGINEERS, PLANNERS
& LANDSCAPE ARCHITECTS
345 RIVERVIEW, WICHITA, KS 67203
Phone (316) 268-0200 Fax (316) 268-0205
Copyright © 2004

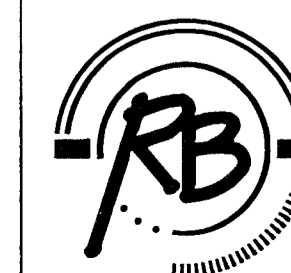

Ruggles & Bohm, P.A.
Engineering, Surveying, Land Planning
924 North Main (316) 284-8008
Wichita, Kansas 67203 (316) 284-4821 fax
www.rbkansas.com E-mail: info@rbkansas.com

LANDSCAPE PLAN
HARRY I-135 - George Washington Blvd.
WICHITA, KANSAS

DRAWING FILE	PROJECT NUMBER	DATE
	472-83686	June 16, 2004

DESIGN	KRS/JAB	SHEET LS1 OF 6
DRAWN	JAB	
REVIEW	KRS	
UTILITY		