



FHWA REGION NO.	STATE	PROJECT NUMBER	FISCAL YEAR	SHEET NUMBER	TOTAL SHEETS

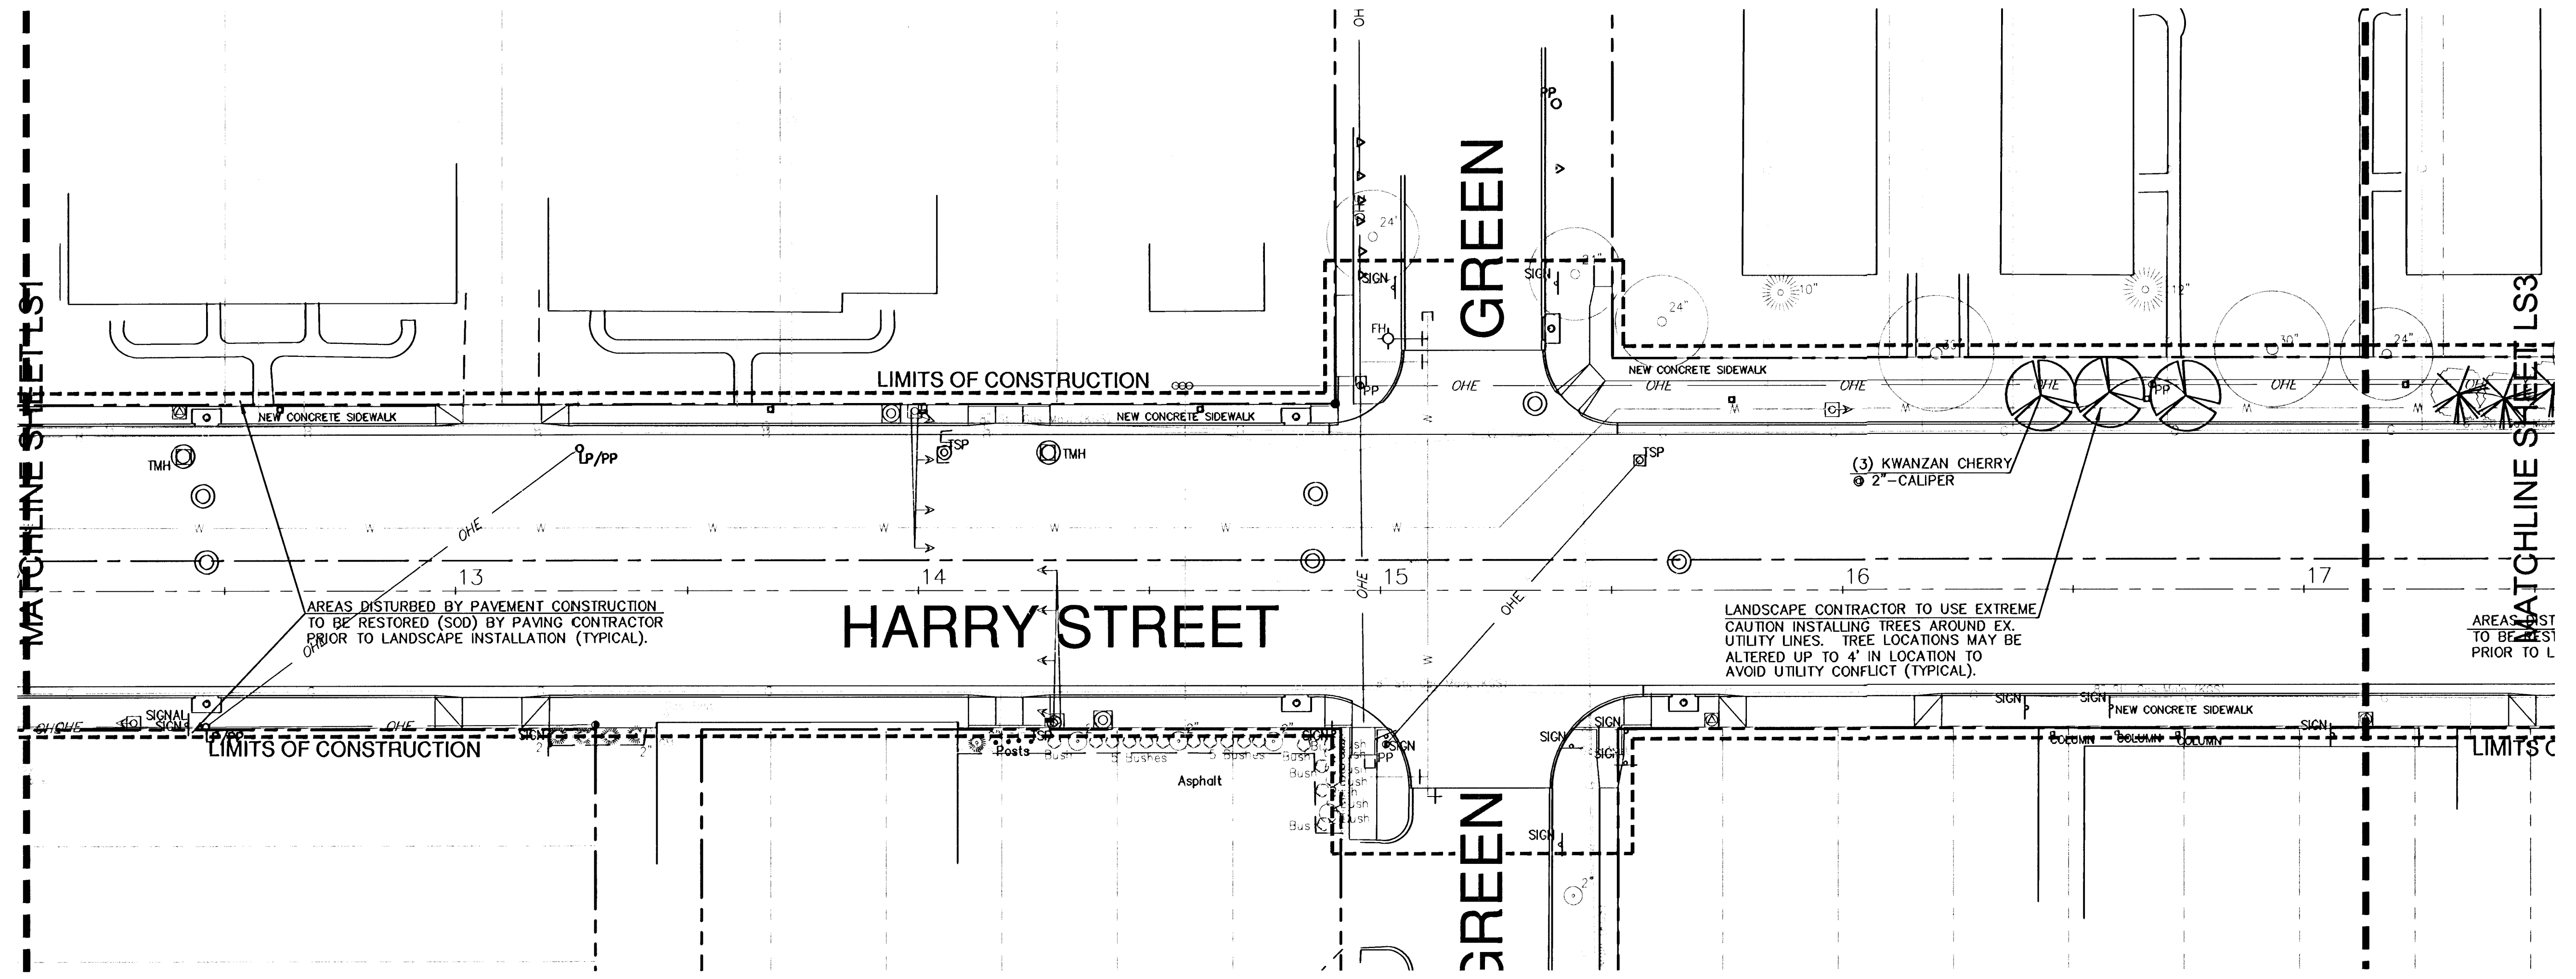

AREAS DISTURBED BY PAVEMENT CONSTRUCTION TO BE RESTORED (SOD) BY PAVING CONTRACTOR PRIOR TO LANDSCAPE INSTALLATION (TYPICAL).

LANDSCAPE CONTRACTOR TO USE EXTREME CAUTION INSTALLING TREES AROUND EX. UTILITY LINES. TREE LOCATIONS MAY BE ALTERED UP TO 4' IN LOCATION TO AVOID UTILITY CONFLICT (TYPICAL).

AREAS DISTURBED BY PAVEMENT CONSTRUCTION TO BE RESTORED (SOD) BY PAVING CONTRACTOR PRIOR TO LANDSCAPE INSTALLATION (TYPICAL).

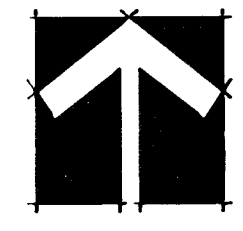


STREET PLANTING PLAN
SCALE: 1"=20'-0"

LANDSCAPE PLAN
HARRY I-135 - George Washington Blvd.
WICHITA, KANSAS



Ruggles & Bohm, P.A.
Engineering, Surveying, Land Planning

924 North Main
Wichita, Kansas 67203
www.rbkansas.com
(316) 284-8008
(316) 284-4821 fax
E-mail: info@rbkansas.com

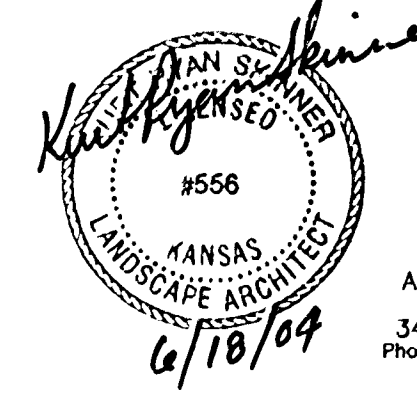

LAW/KINGDON, INC.
ARCHITECTS, ENGINEERS, PLANNERS
& LANDSCAPE ARCHITECTS
345 RIVERVIEW, WICHITA, KS 67203
Phone (316) 268-0230 Fax (316) 268-0205
Copyright © 2004

DRAWING FILE	PROJECT NUMBER	DATE
	472-83686	June 16, 2004

DESIGN	KRS/JAB	SHEET LS2 OF 6
DRAWN	JAB	
REVIEW	KRS	
UTILITY		