
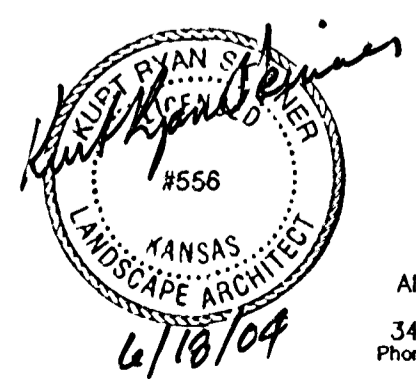


FHWA REGION NO.	STATE	PROJECT NUMBER	FISCAL YEAR	SHEET NUMBER	TOTAL SHEETS

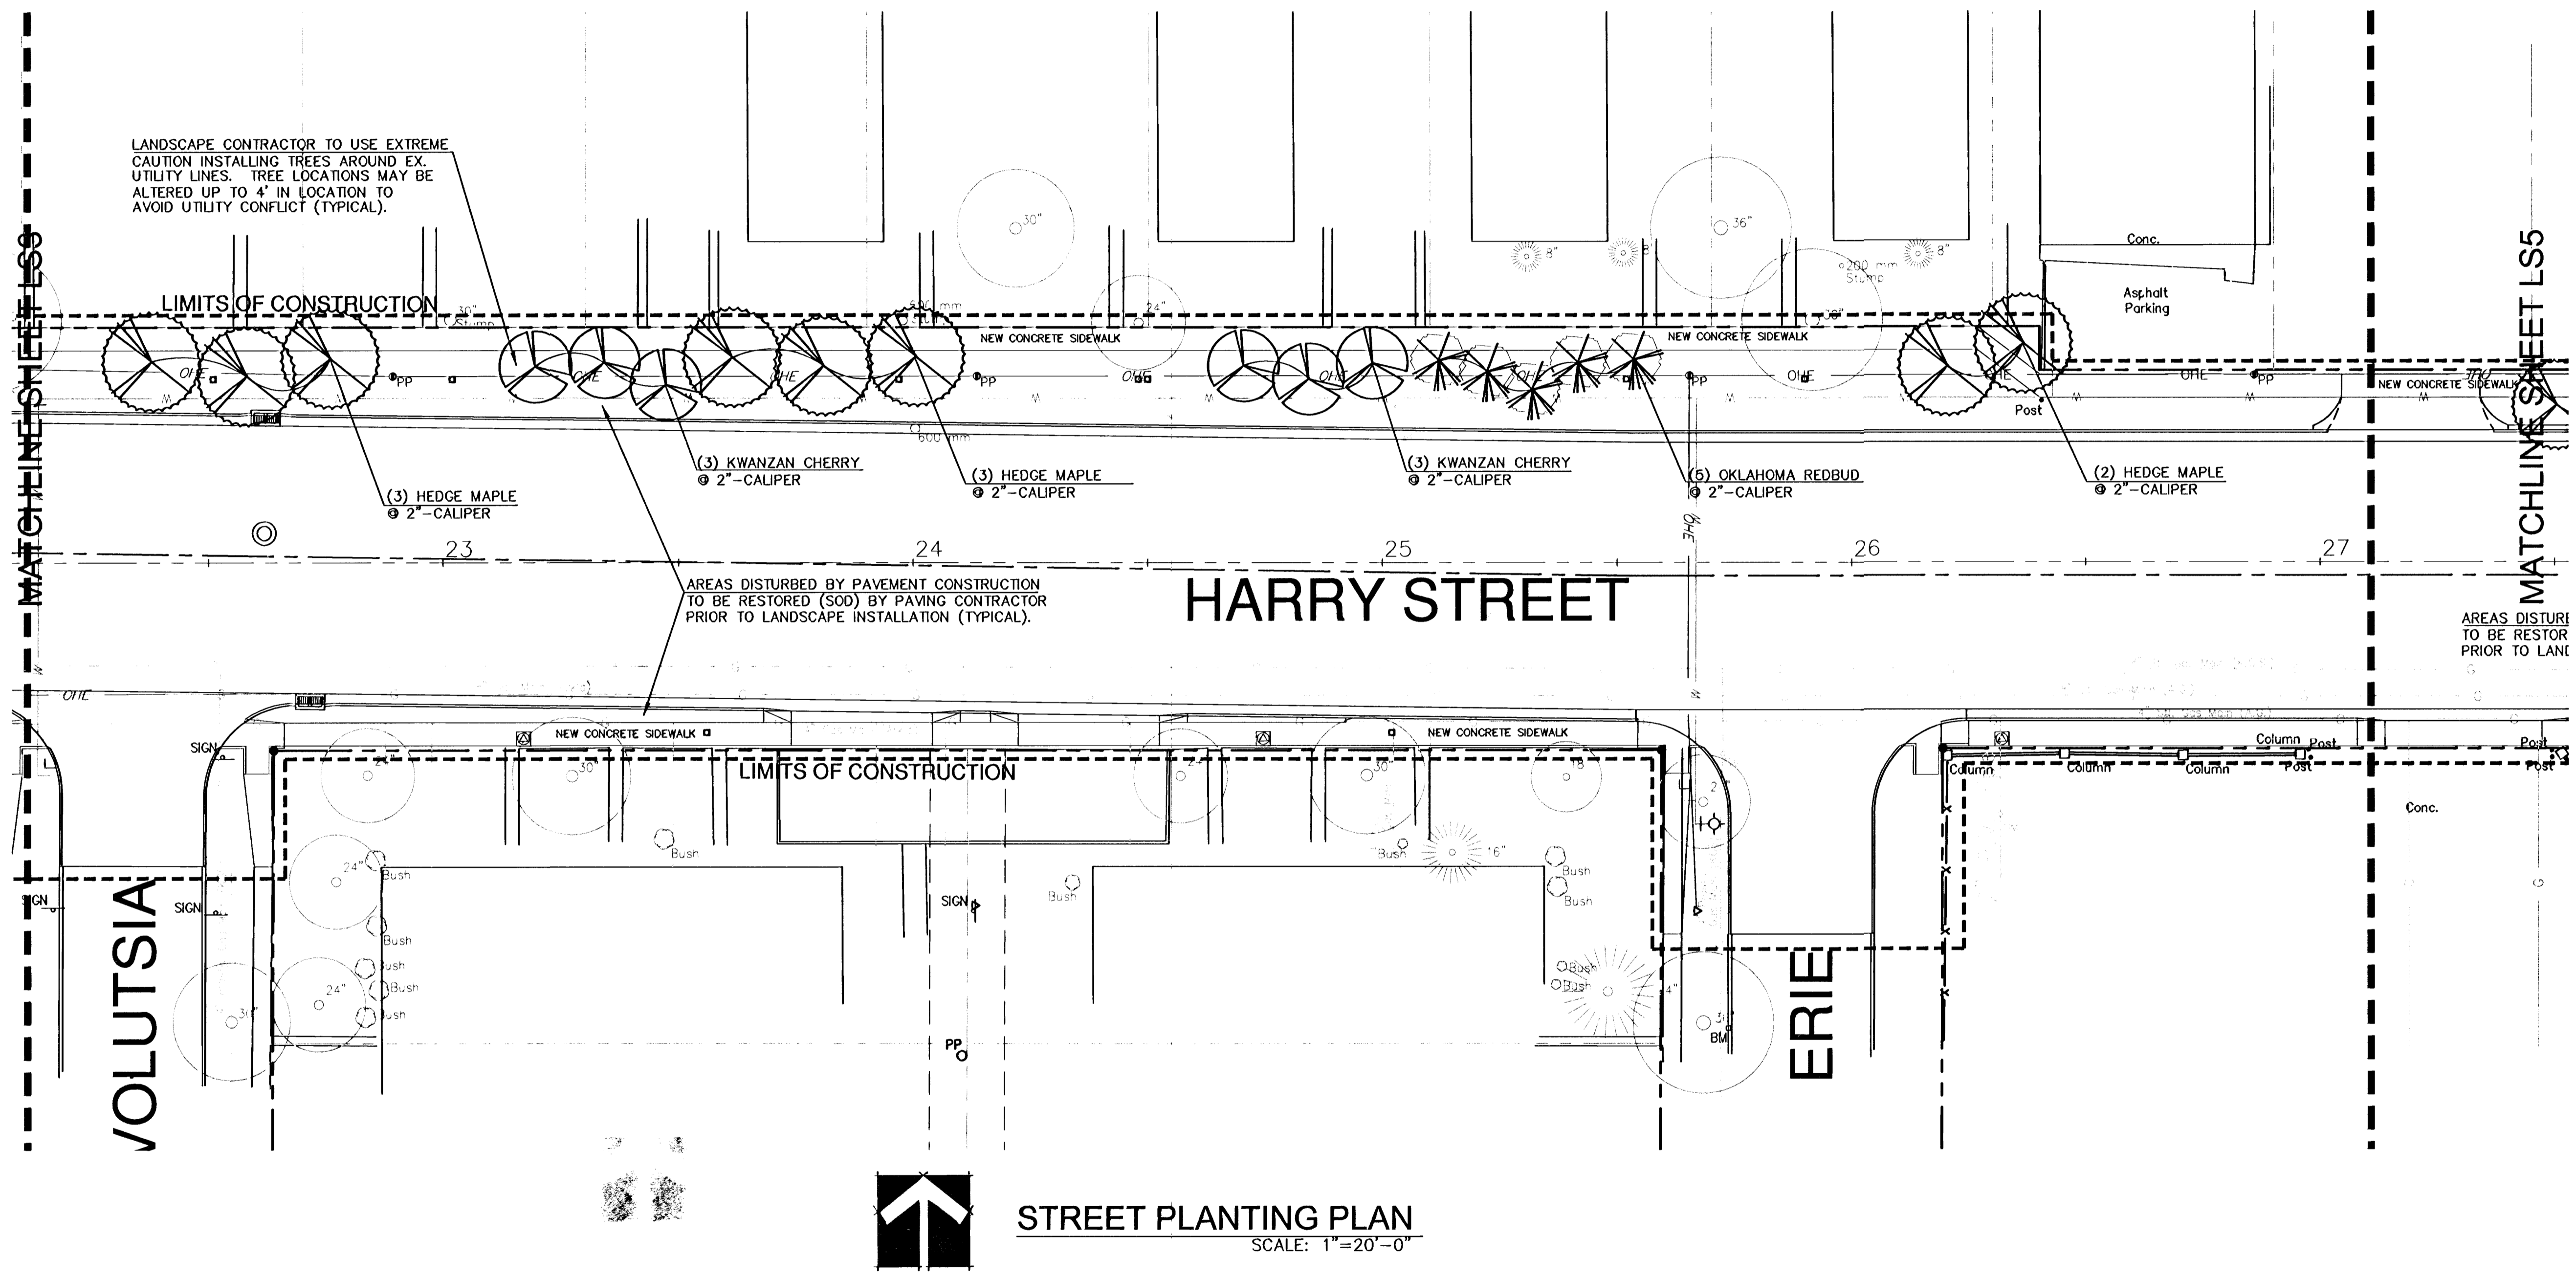

LANDSCAPE PLAN
HARRY I-135 - George Washington Blvd.
WICHITA, KANSAS

Ruggles & Bohm, P.A.
 Engineering, Surveying, Land Planning

924 North Main
 Wichita, Kansas 67203
 www.rbkansas.com

(316) 264-8008
 (316) 264-4921 fax
 E-mail: info@rbkansas.com

DESIGN: KRS/JAB
 DRAWN: JAB
 REVIEW: KRS
 UTILITY:

DRAWING FILE: PROJECT NUMBER: 472-83686
 DATE: June 16, 2004

SHEET 4 OF 6