



| FHWA<br>REGION<br>NO. | STATE  | PROJECT<br>NUMBER | FISCAL<br>YEAR | SHEET<br>NUMBER | TOTAL<br>SHEETS |
|-----------------------|--------|-------------------|----------------|-----------------|-----------------|
| 7                     | KANSAS | 87N-0080-01       | 1997           | 3               | 162             |

|                    |  |
|--------------------|--|
| DATE               |  |
| BY                 |  |
| REFERENCES NOTED   |  |
| REFERENCES CHECKED |  |

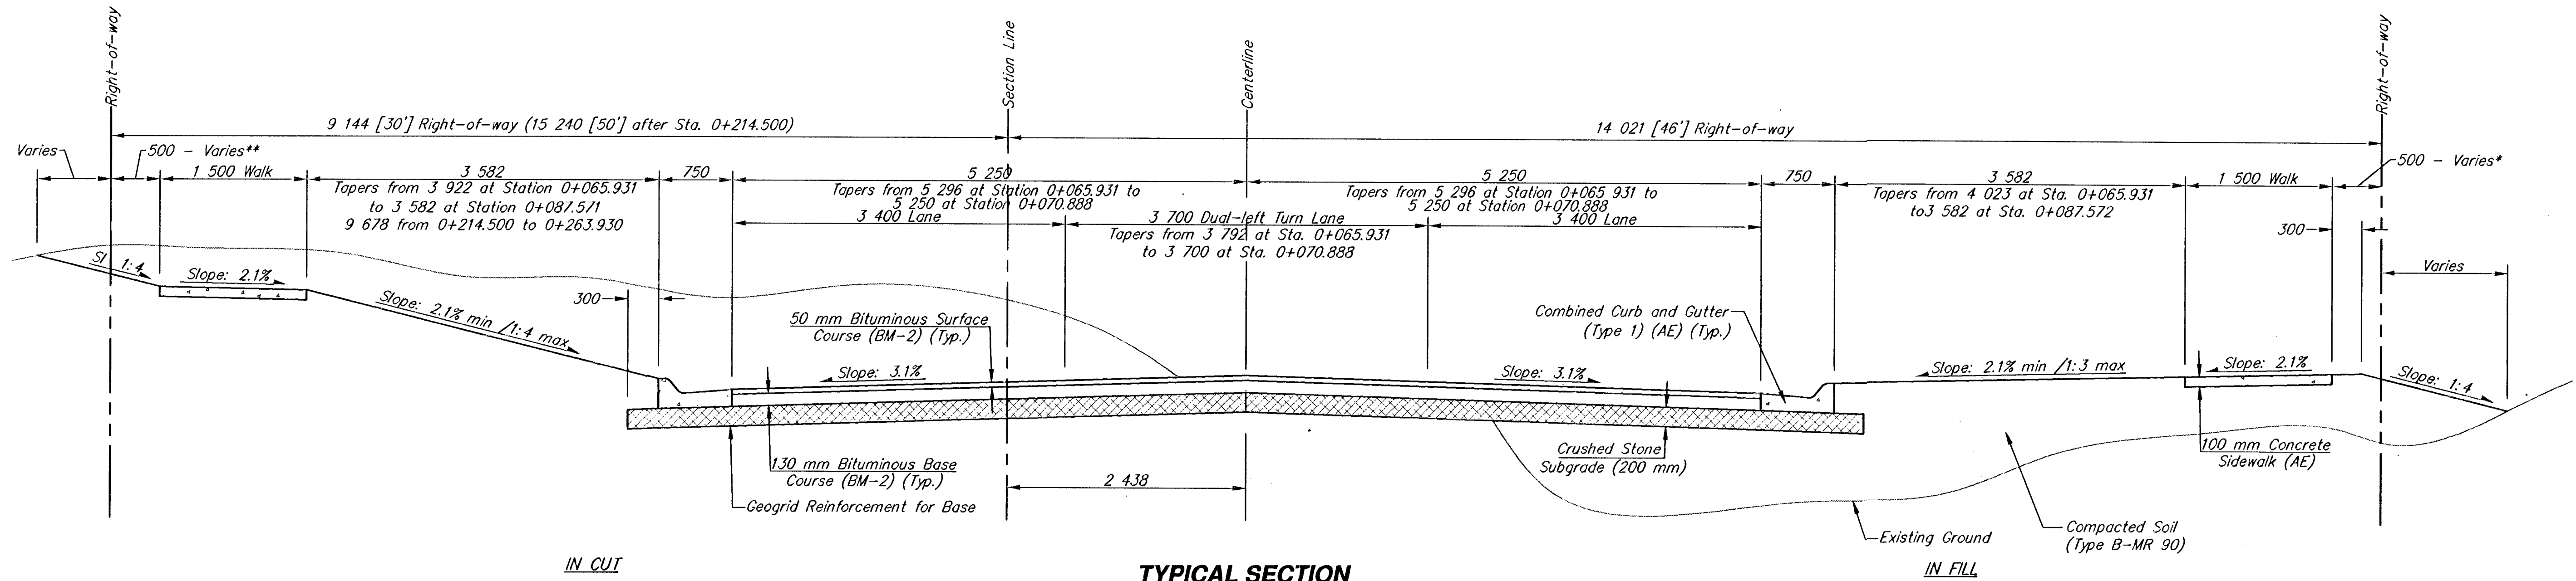

**TYPICAL SECTION**  
**MERIDIAN - STATION 0+065.931 TO 0+263.930**  
**MERIDIAN - STATION 0+401.137 TO 0+787.486**

\* Tapers from 0 mm at Station 0+065.931 to 500 mm at Sta. 0+087.572  
 \*\* Tapers from 168 mm at Station 0+065.931 to 500 mm at Sta. 0+087.571  
 \*\*\* Varies 15' 240 [50'] - Station 0+214.500 to 0+236.930

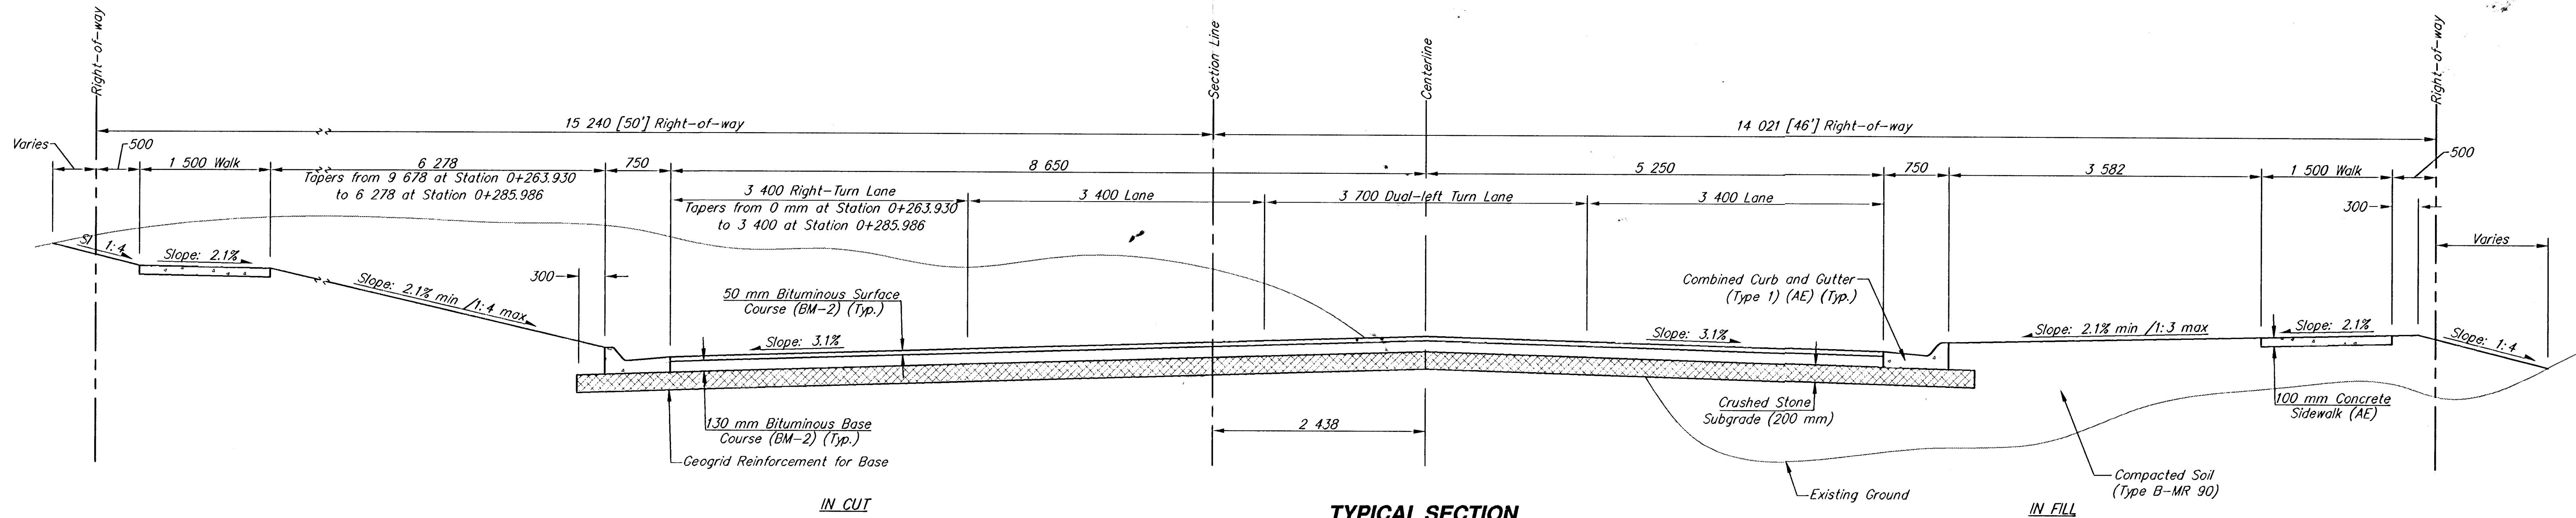

**TYPICAL SECTION**  
**MERIDIAN - STATION 0+263.930 TO 0+401.137**

| MERIDIAN IMPROVEMENTS<br>TYPICAL SECTIONS                                                              |   |                  |                        |                 |             |
|---|---|------------------|------------------------|-----------------|-------------|
| <b>SRB</b><br>924 NORTH MAIN<br>WICHITA, KANSAS 67203<br>http://www.srb.com/ksa<br>E-Mail: srb@ksa.com | 316-264-8008<br>FAX 264-4621                                                                                        |                  | REVISED<br>3           |                 | 162         |
|   | <b>SAVOY, RUGGLES &amp; BOHM, P.A.</b><br>ENGINEERING & SURVEYING<br>PROJECT NUMBER<br>472-76-245-82740-000-000-001 |                  |                        |                 |             |
| DRAWN<br>J. Long/TEB                                                                                   | DESIGN<br>T.C.R.   | REVIEW<br>J.C.R. | DATE<br>Sept. 24, 1998 | UTILITY<br>S39T | JOB<br>S39T |