
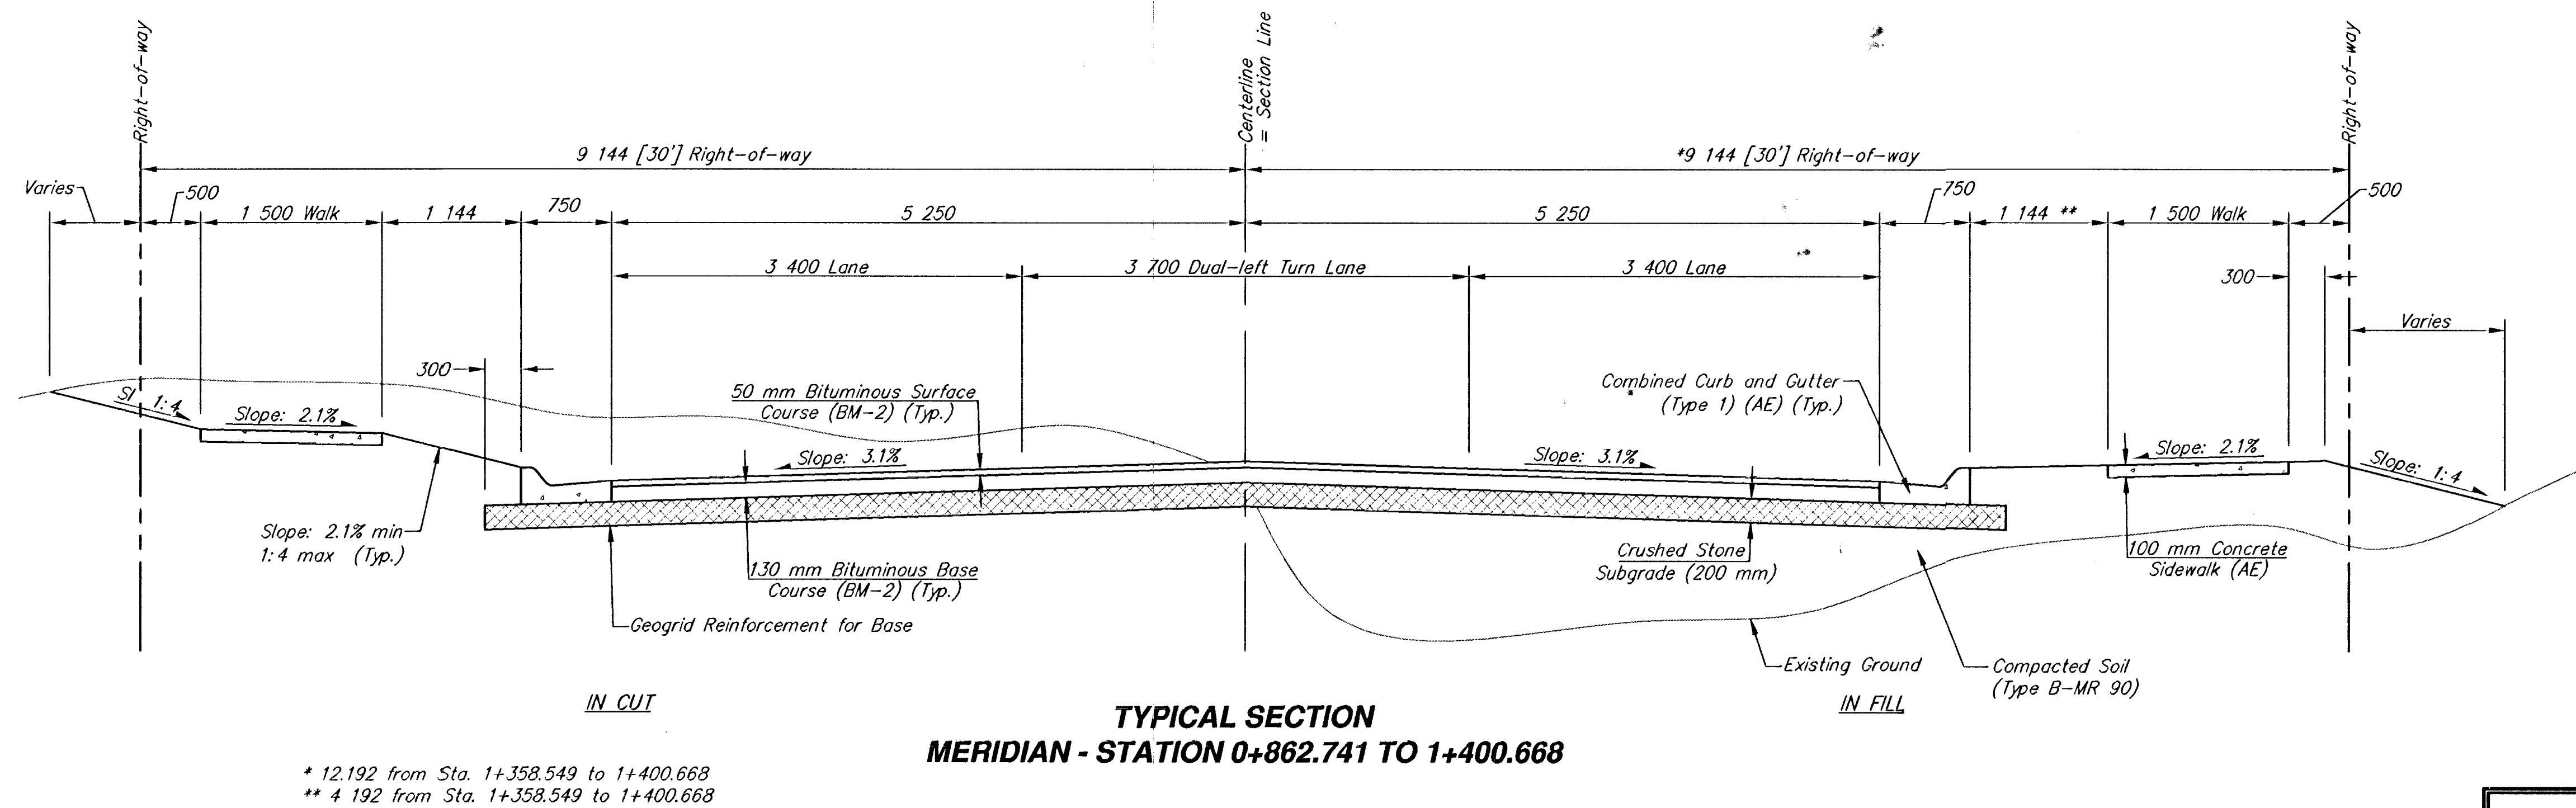


FHWA REGION NO.	STATE	PROJECT NUMBER	FISCAL YEAR	SHEET NUMBER	TOTAL SHEETS
7	KANSAS	87N-0080-01	1997	4	162

DATE	
BY	
REFERENCES NOTED	
REFERENCES CHECKED	

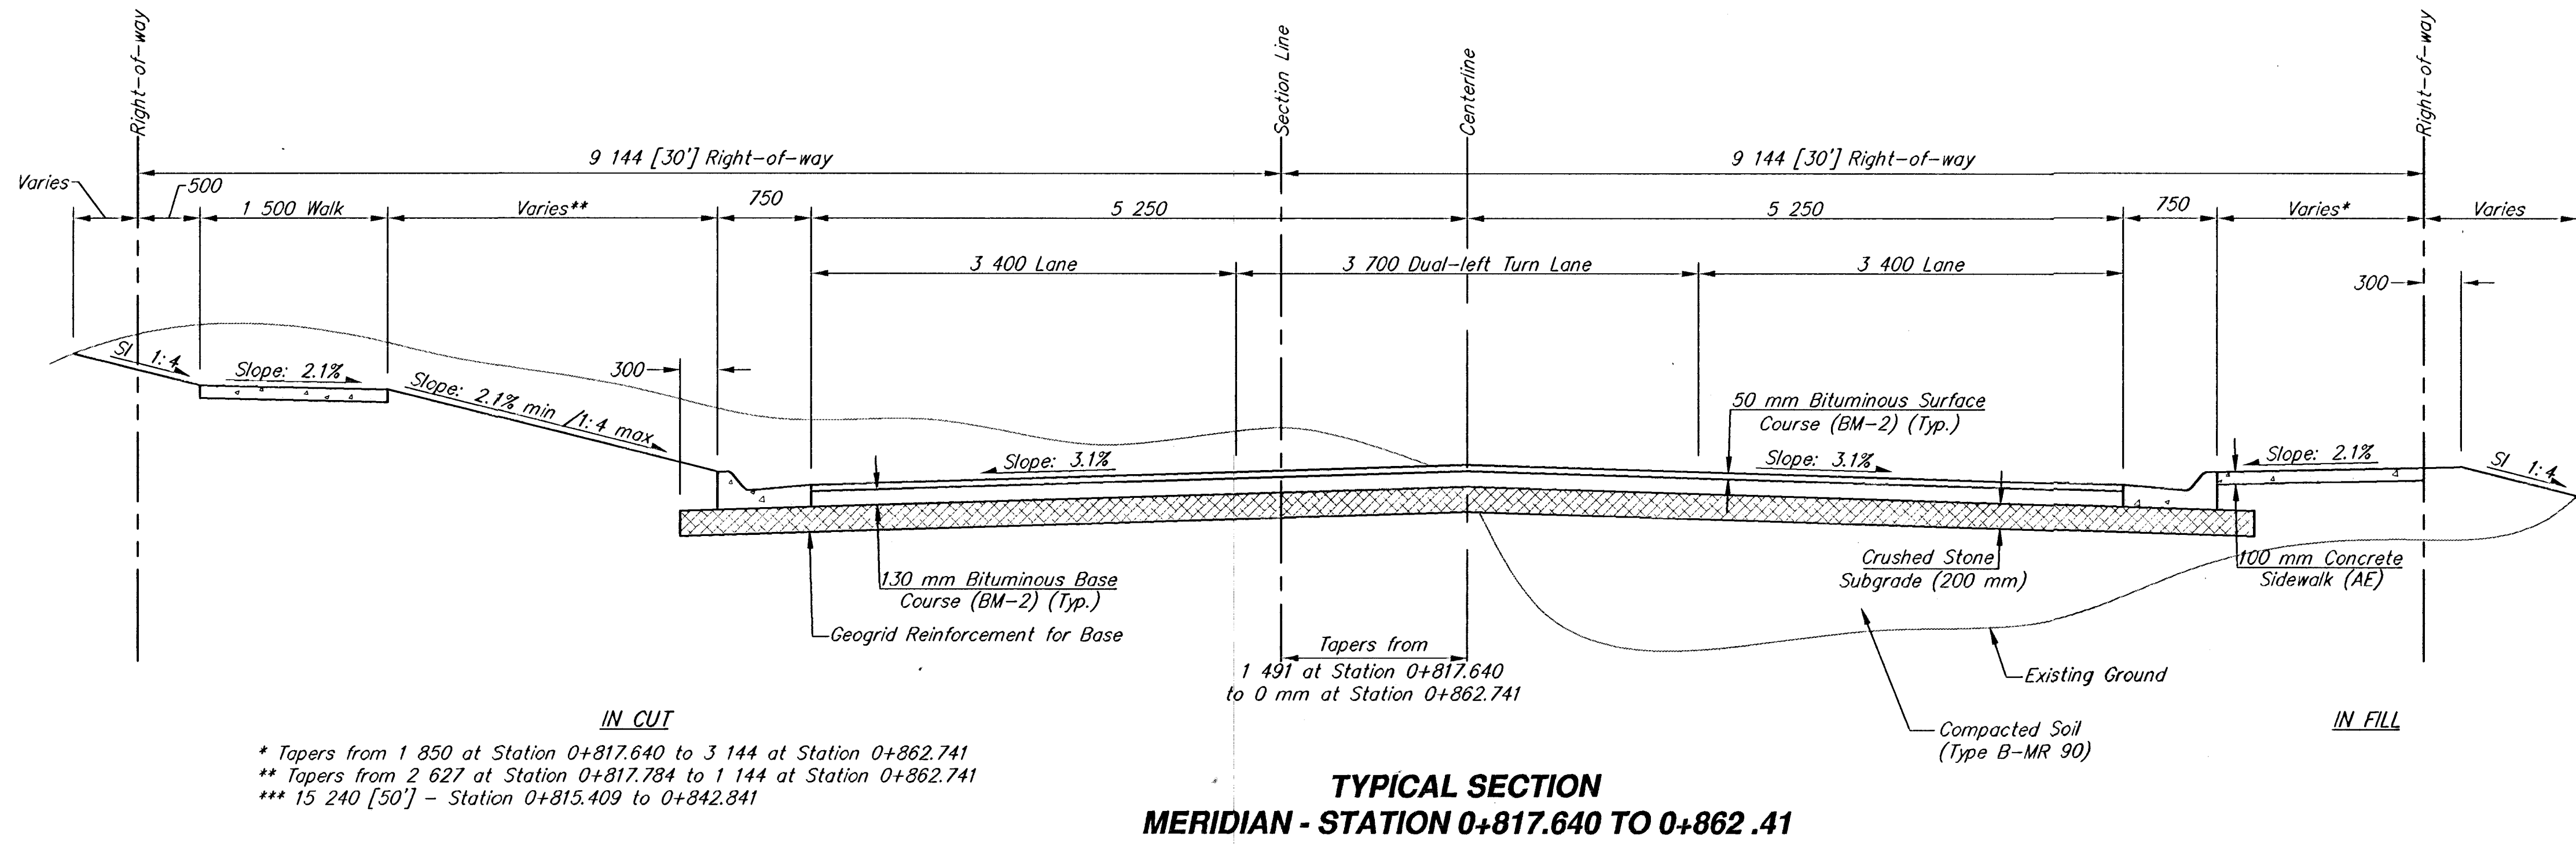

MERIDIAN IMPROVEMENTS TYPICAL SECTIONS					
	924 NORTH MAIN WICHITA, KANSAS 67203 http://www.srb.com/~srb		318-284-8008 FAX 318-284-4521 E-Mail: srbs@srb.com		REVISED 4
	SAVOY, RUGGLES & BOHM, P. A. ENGINEERING & SURVEYING				
	PROJECT NUMBER 472-76-245-82740-000-000-001				
DRAWN J Long/TEE	DESIGN TCR	REVIEW 	DATE Sept 24, 1998	UTILITY SRB JOB 539T	162