



FHWA REGION NO.	STATE	PROJECT NUMBER	FISCAL YEAR	SHEET NUMBER	TOTAL SHEETS
7	KANSAS	87N-0080-01	1997	6	162

DATE	
BY	
REFERENCES NOTED	
REFERENCES CHECKED	

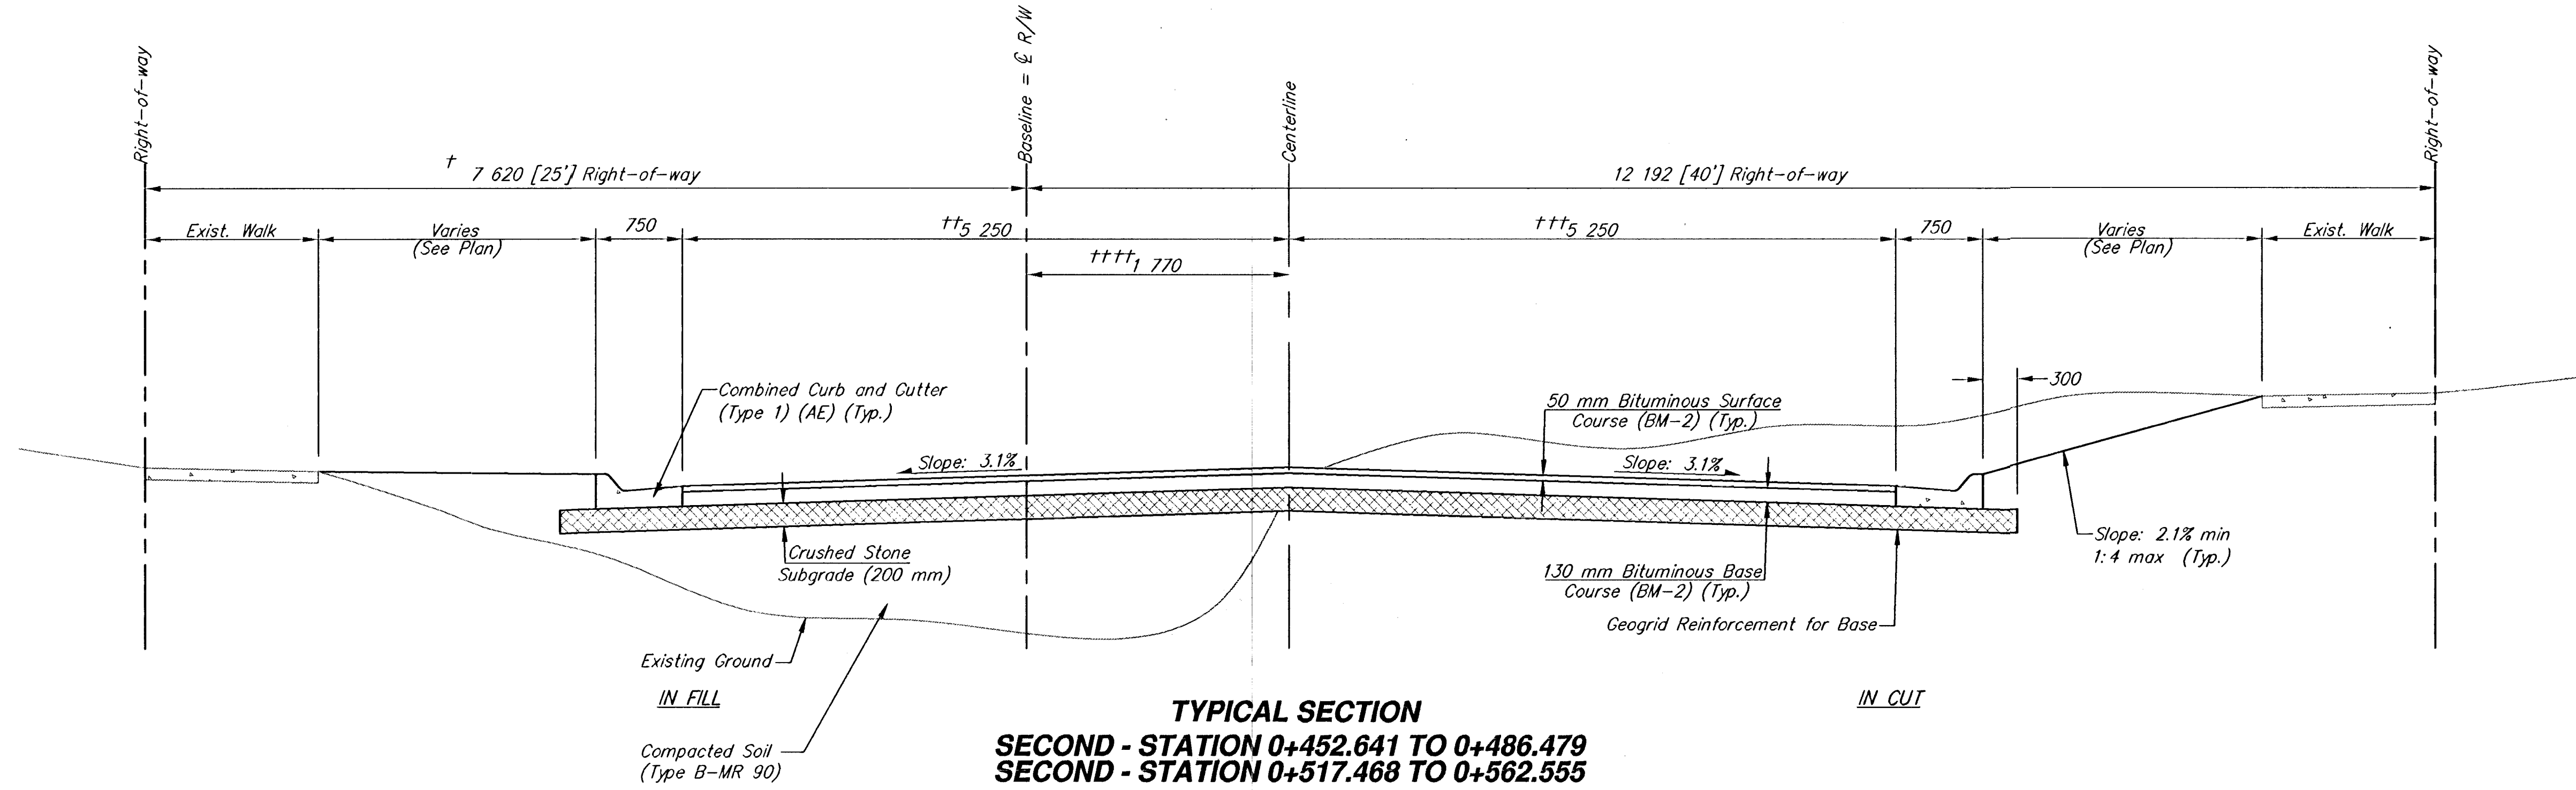

- + 12 192 [40'] from Station 0+517.468 to 0+562.555
- ++ Tapers from 4 000 at Station 0+452.641 to 5 250 at Station 0+468.830
- +++ Tapers from 4 000 at Station 0+452.641 to 5 250 at Station 0+468.763
- ++++ Tapers from 5 250 at Station 0+539.001 to 4 060 at Station 0+562.555
- ++++ 1 770 from Station 0+500.000 to 0+539.001
- ++++ Tapers from 1 770 at Station 0+539.001 to 0 612 at Station 0+562.555

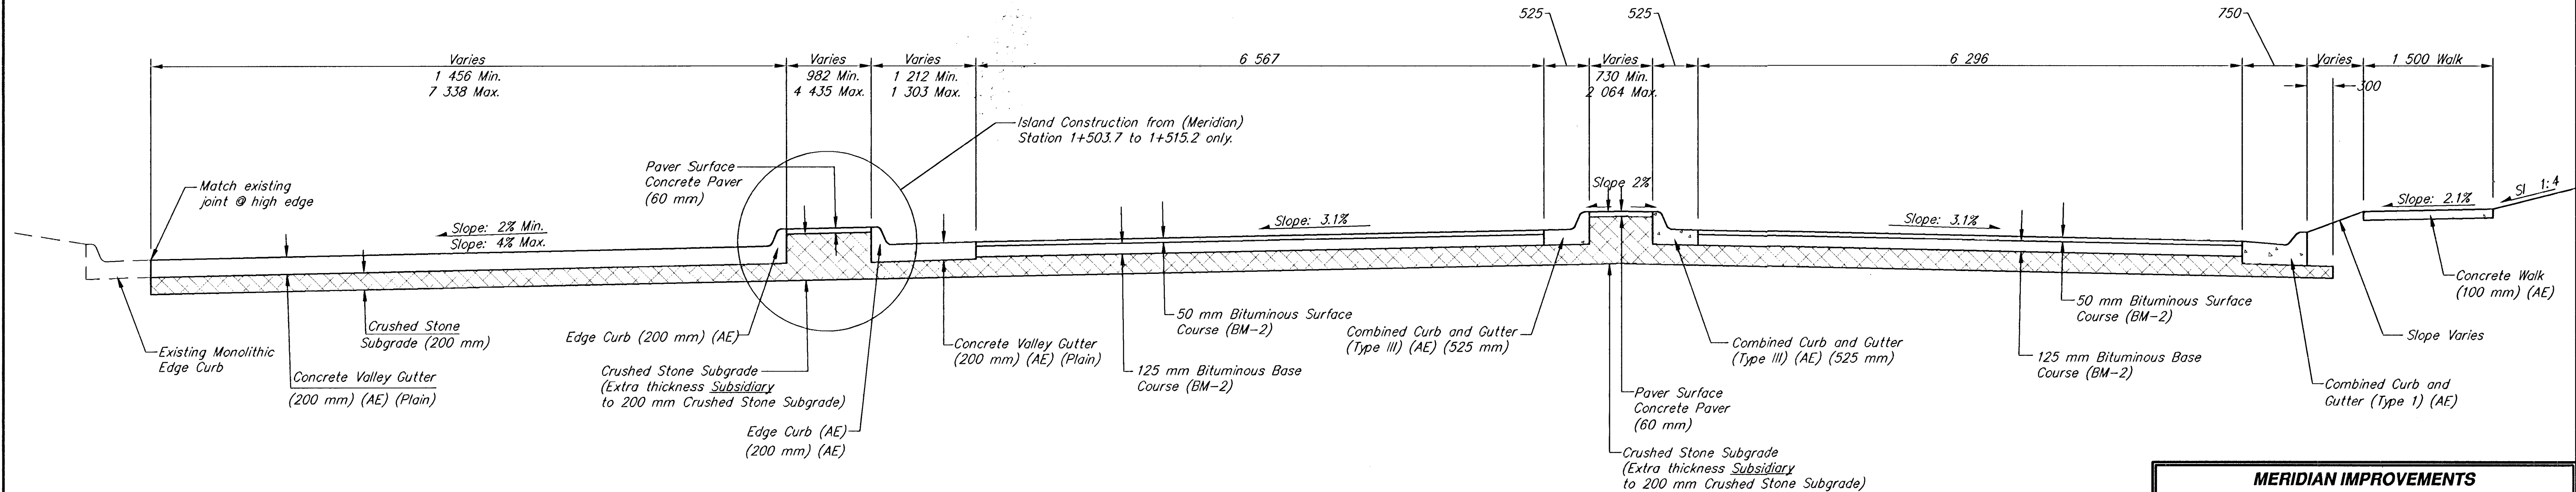

MERIDIAN IMPROVEMENTS TYPICAL SECTIONS					
	924 NORTH MAIN WICHITA, KANSAS 67203 http://www.meridian.com/srb		318-264-8008 FAX 318-264-4821 E-Mail: wsl@meridian.com		6 162
	SAVOY, RUGGLES & BOHM, P. A. ENGINEERING & SURVEYING				
	PROJECT NUMBER 472-76-245-82740-000-000-001				
DRAWN J Long/TEE	DESIGN TCR	REVIEW CR	DATE Jan. 9, 1999	UTILITY SRB JOB 539T	SHEET 6