


FHWA REGION NO.	STATE	PROJECT NUMBER	FISCAL YEAR	SHEET NUMBER	TOTAL SHEETS
7	KANSAS	87N-0080-01	1997	8	162

BY	DATE
REFERENCES NOTED	
REFERENCES CHECKED	

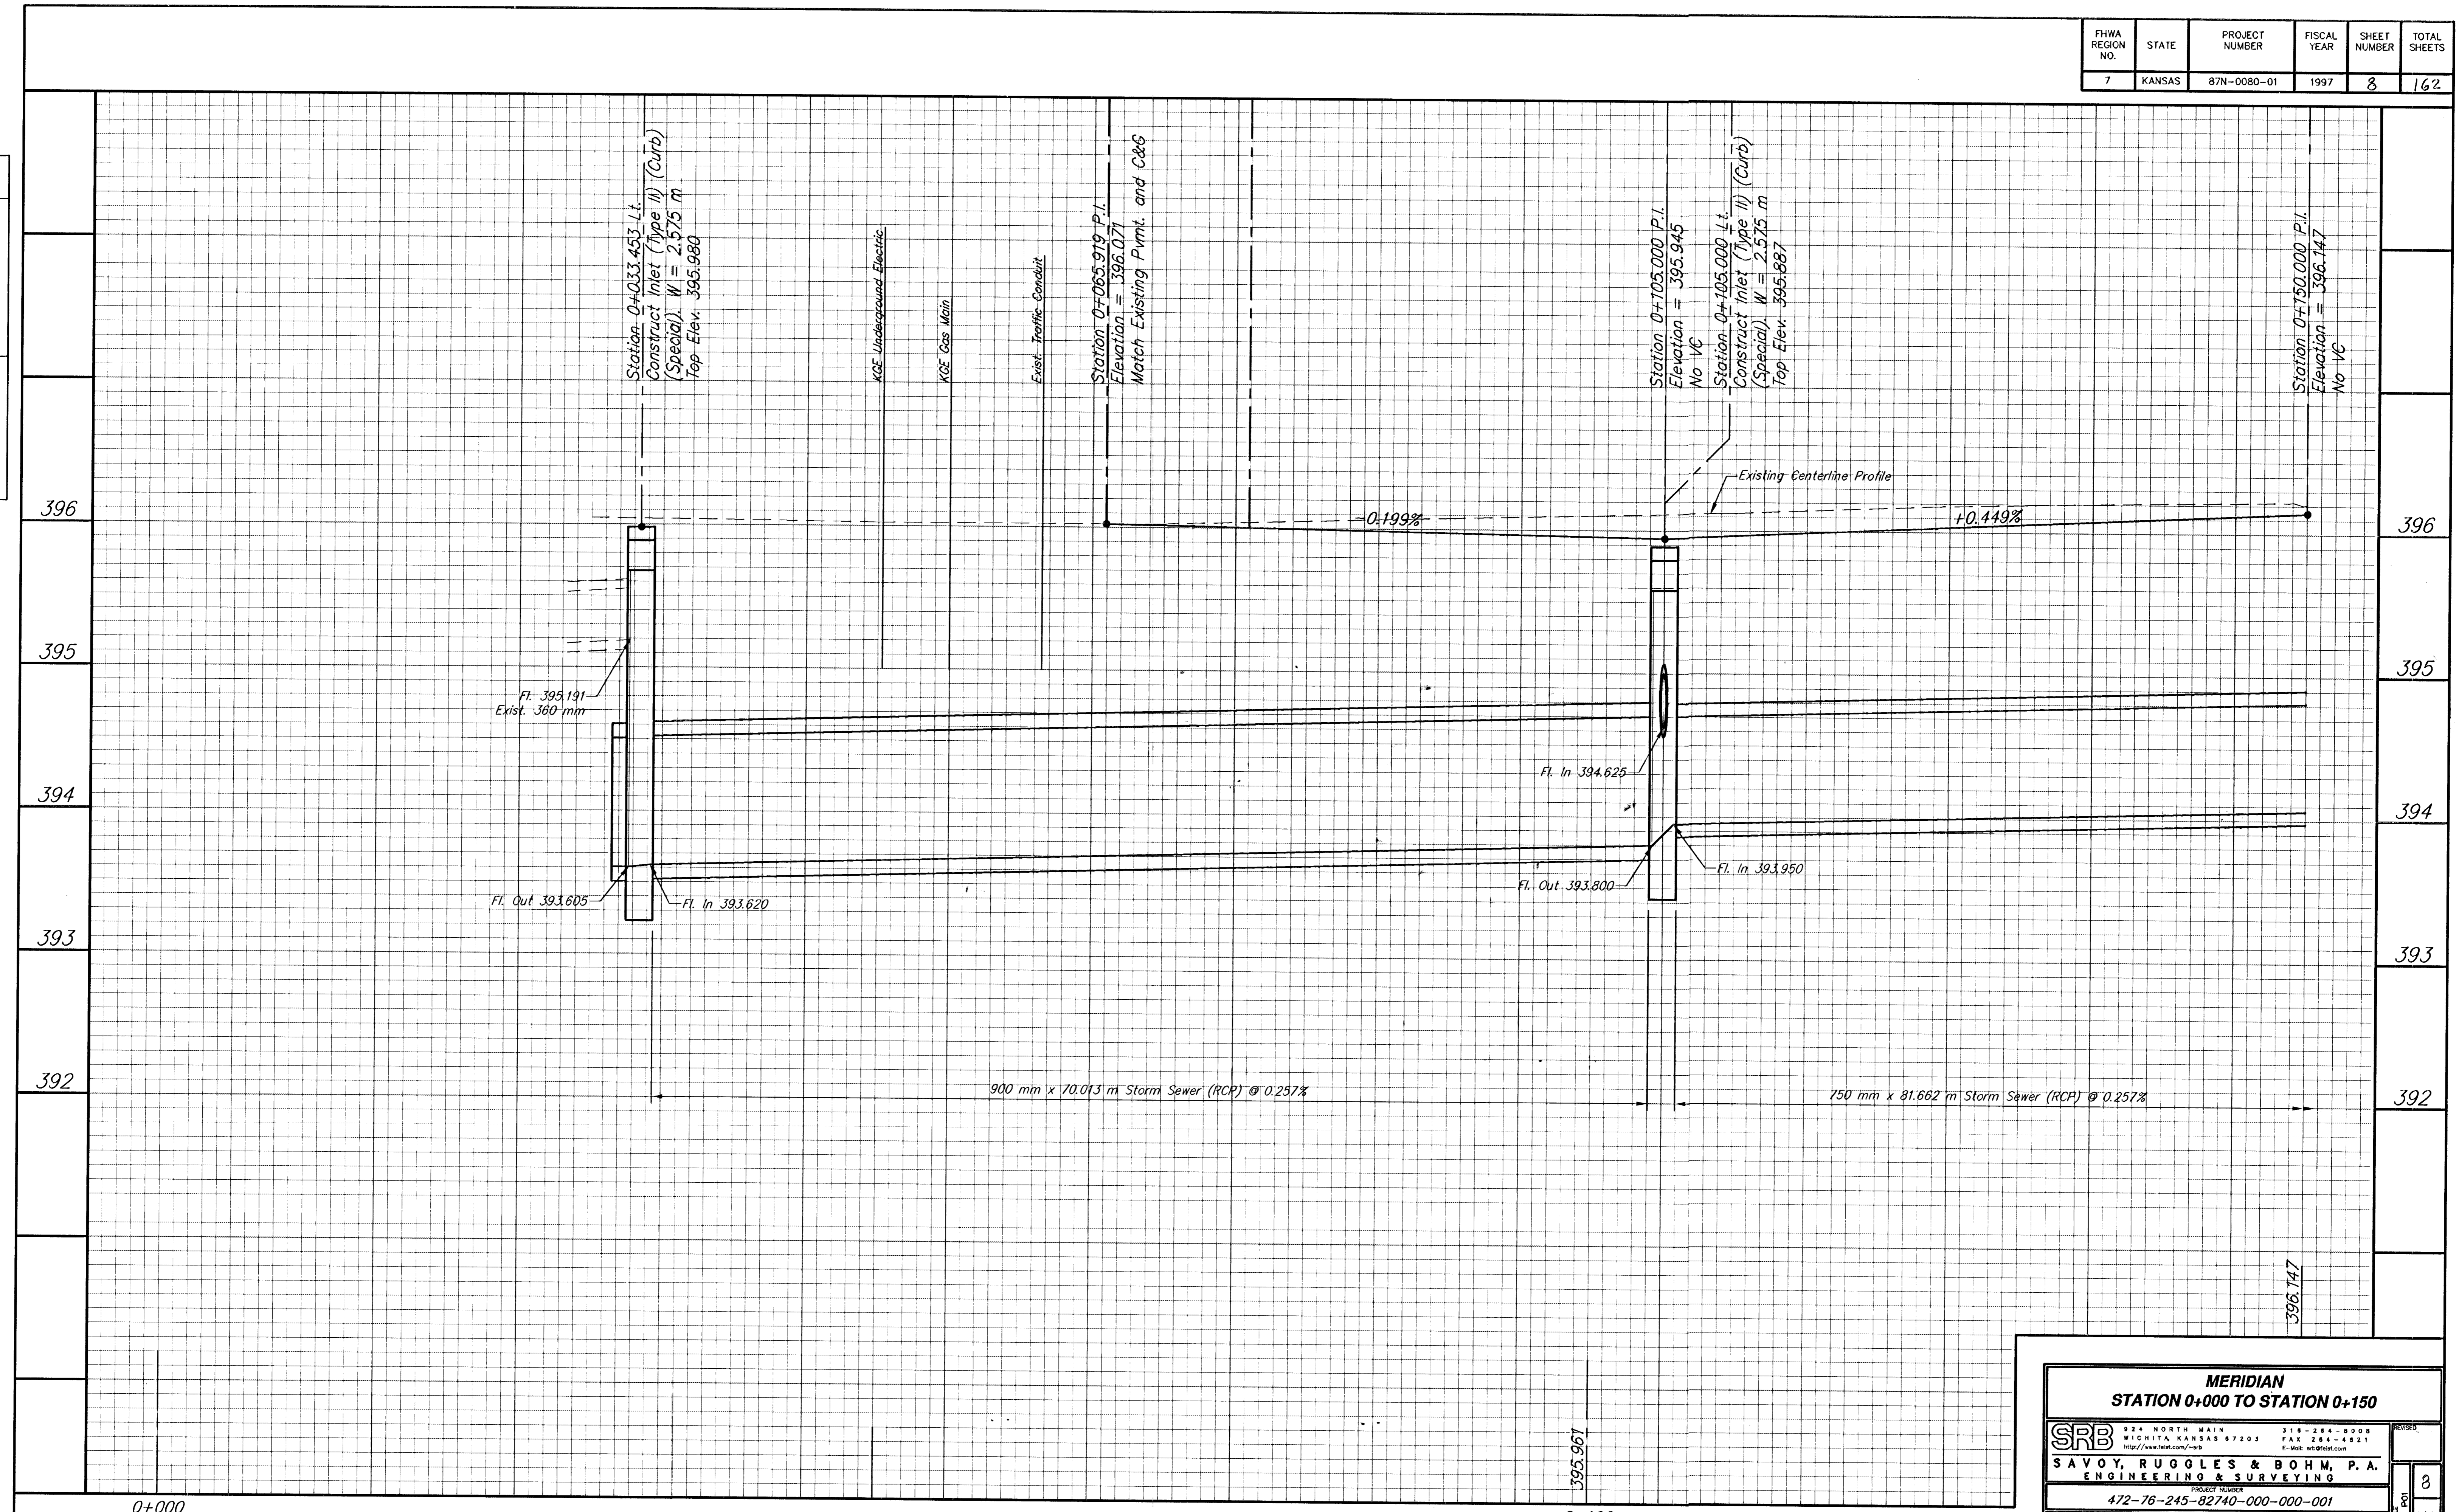

MERIDIAN
STATION 0+000 TO STATION 0+150

	924 NORTH MAIN WICHITA, KANSAS 67203 http://www.felst.com/~srb	316-284-8008 FAX 316-284-4821 E-Mail: srb@felst.com	REVISED
	SAVOY, RUGGLES & BOHM, P. A. ENGINEERING & SURVEYING		
PROJECT NUMBER 472-76-245-82740-000-000-001			
DRAWN J. Lang/TEB	DESIGN T.C.R.	DATE Jan. 7, 1999	SHEET NO. 8 TOTAL SHEETS 162