


FHWA REGION NO.	STATE	PROJECT NUMBER	FISCAL YEAR	SHEET NUMBER	TOTAL SHEETS
7	KANSAS	87N-0080-01	1997	12	162

BY	DATE
REFERENCES NOTED	CHECKED

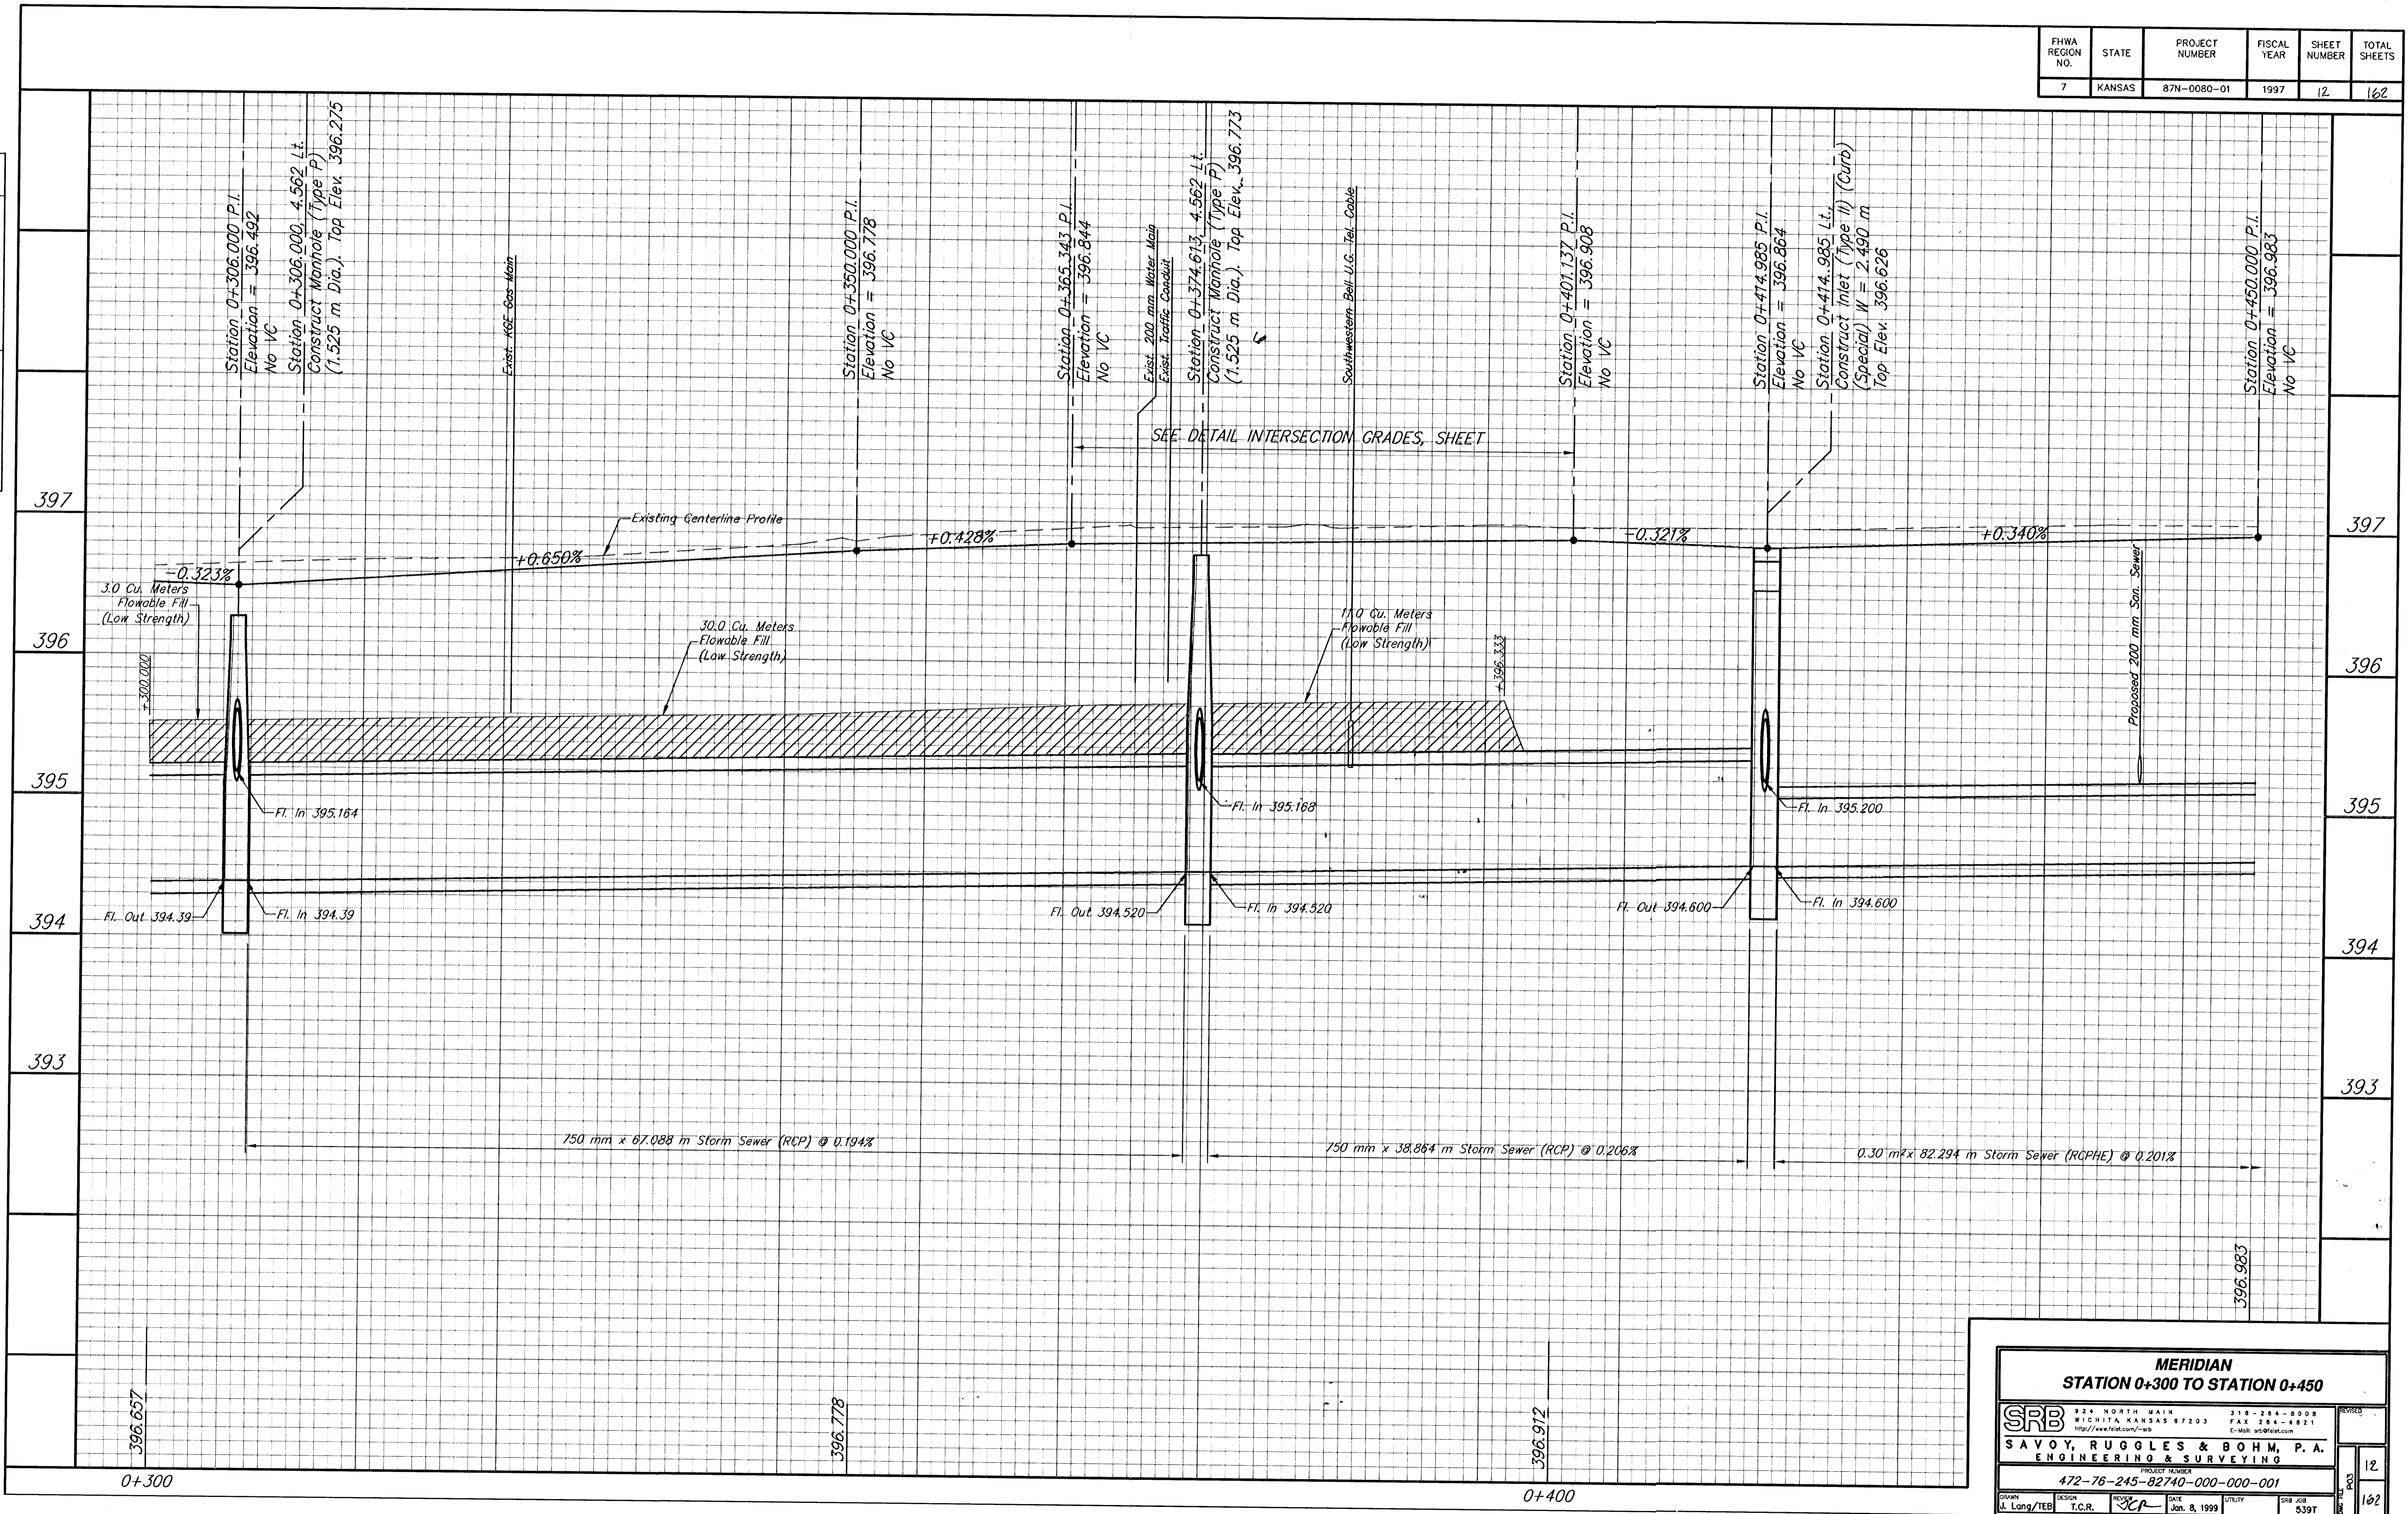

**MERIDIAN**  
STATION 0+300 TO STATION 0+450

	<small>924 NORTH MAIN WICHITA, KANSAS 67203 http://www.fek.com/mkb</small>	<small>316-284-8008 FAX 264-4621 E-mail: sr@fek.com</small>	<small>PROJECT NUMBER</small> <b>472-76-245-82740-000-001</b>
	<small>DESIGN</small> <b>A. Lang/TEB</b>	<small>DESIGN</small> <b>T.C.R.</b>	<small>DATE</small> <b>Jan. 8, 1999</b>

12  
162