


FHWA REGION NO.	STATE	PROJECT NUMBER	FISCAL YEAR	SHEET NUMBER	TOTAL SHEETS
7	KANSAS	87N-0080-01	1997	14	102

REFERENCES NOTED	DATE
REFERENCES CHECKED	

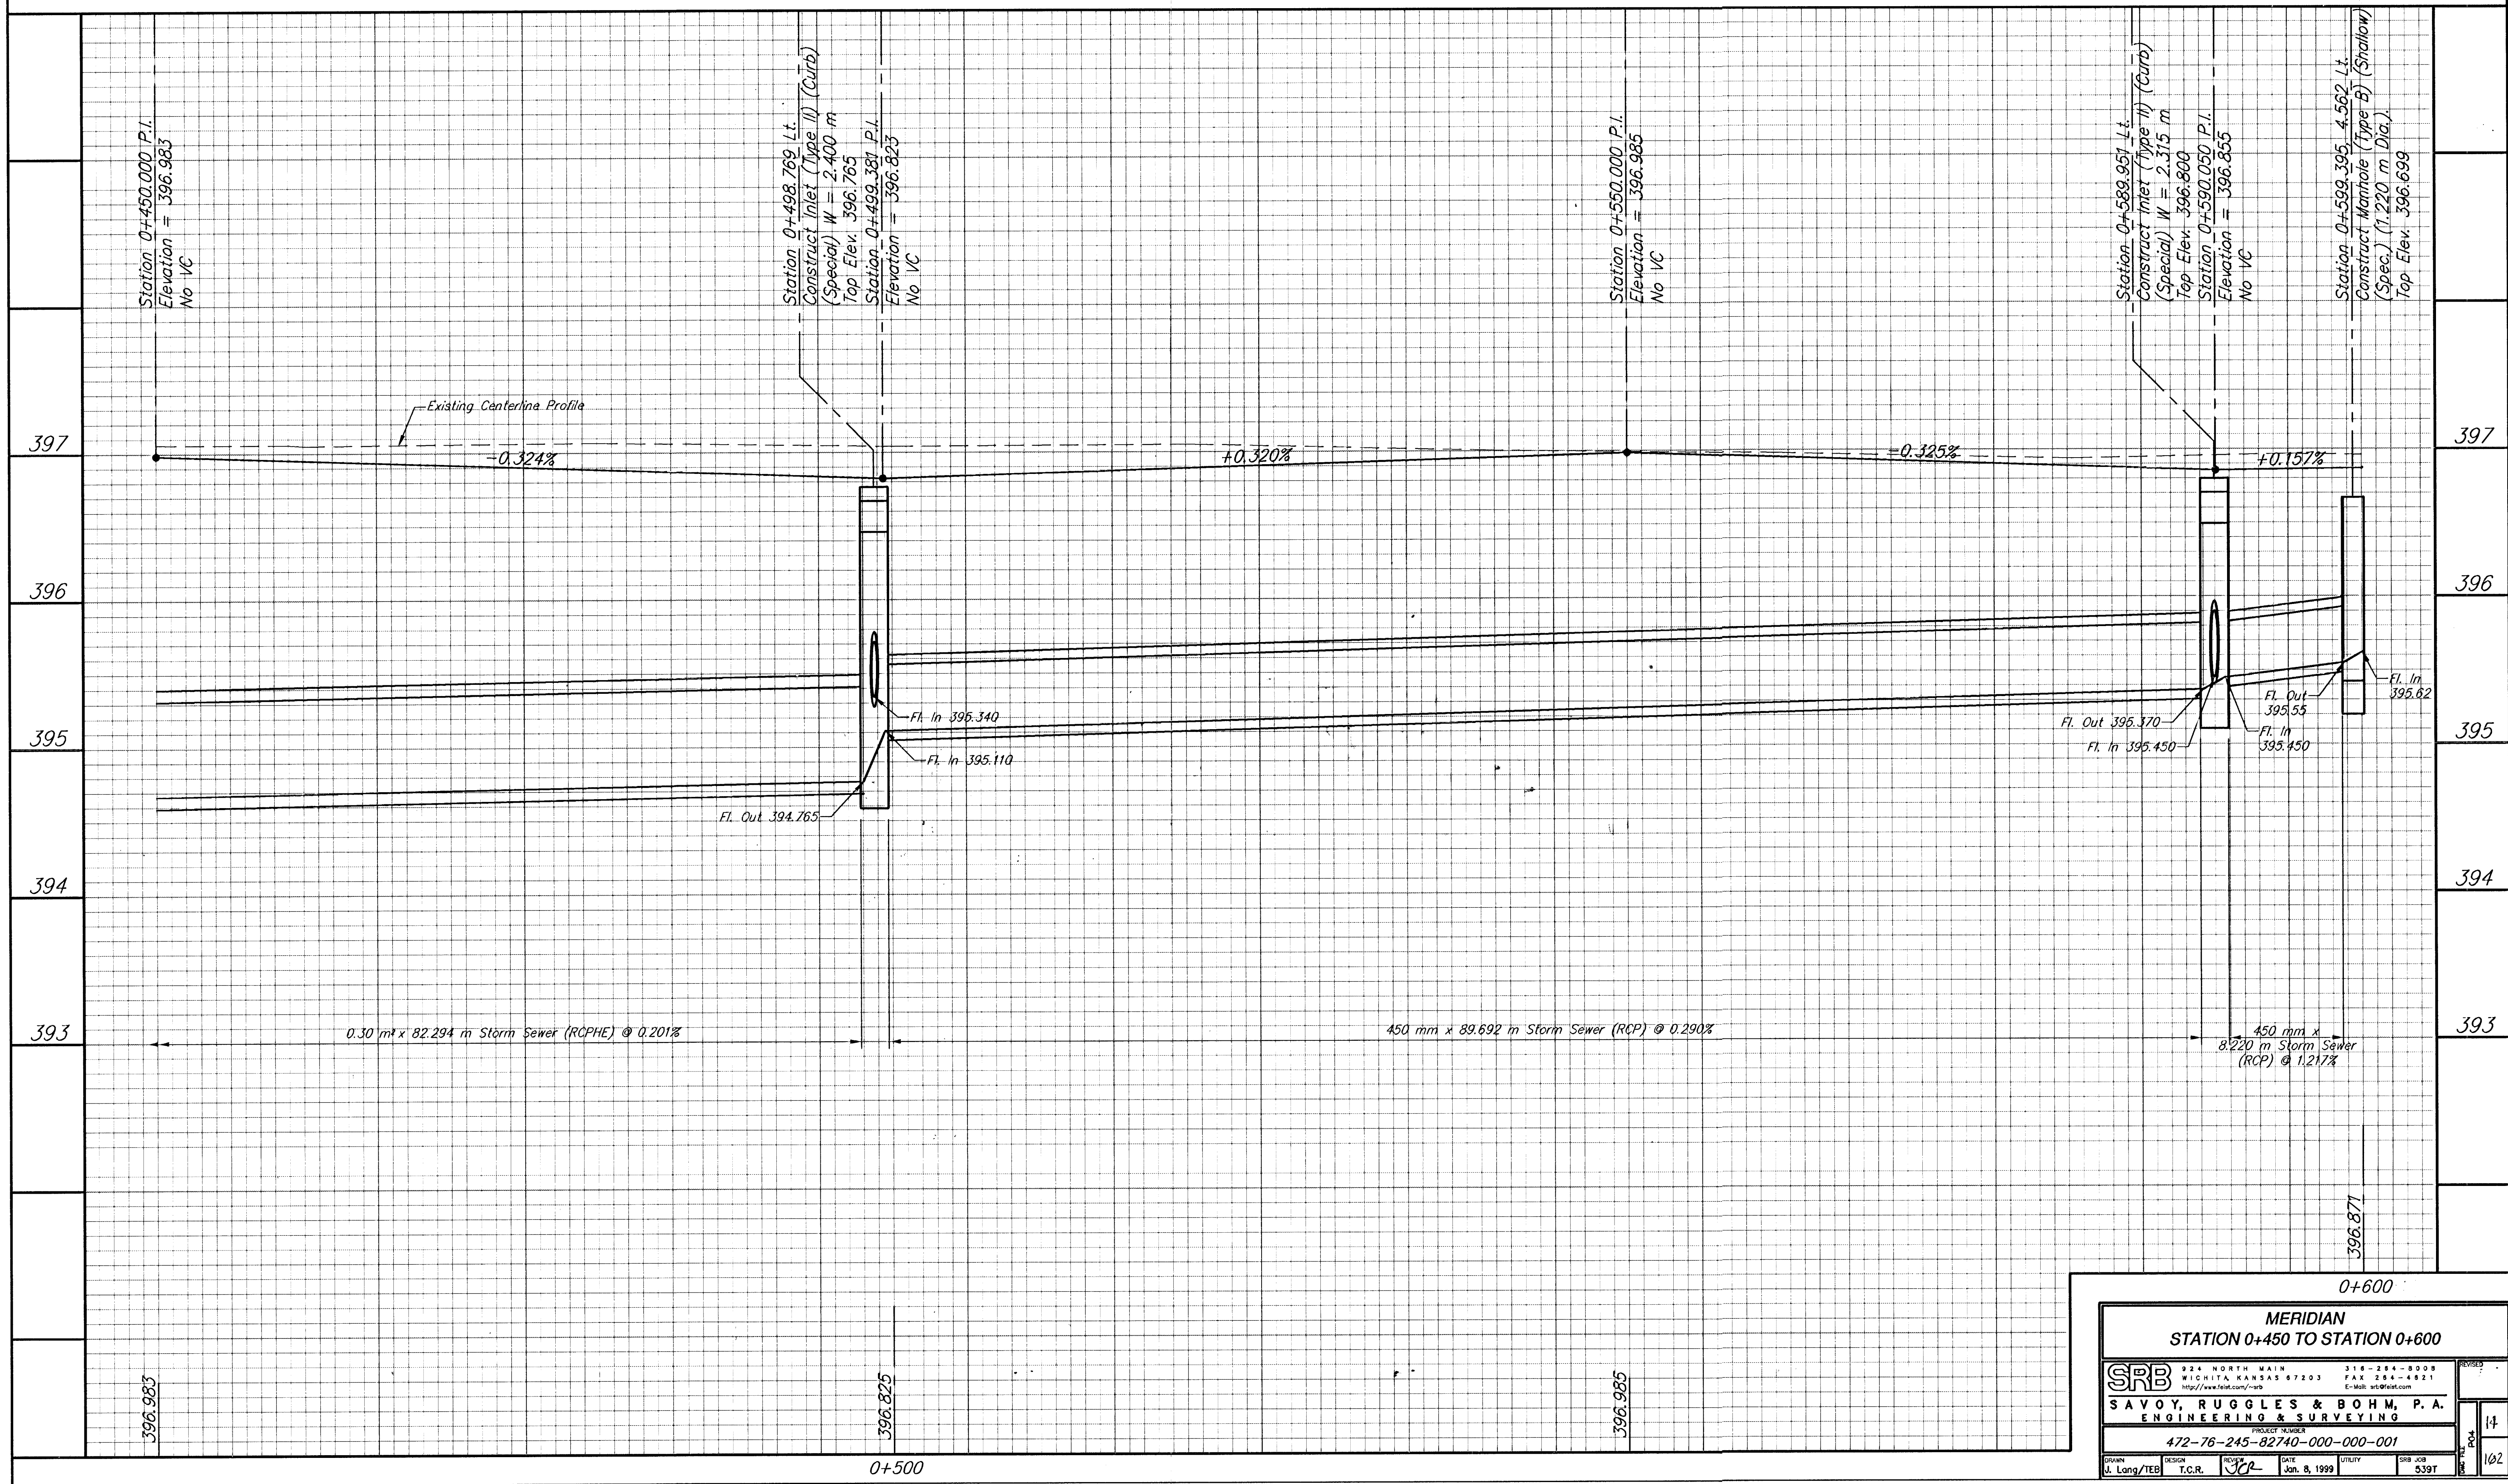

**MERIDIAN**  
STATION 0+450 TO STATION 0+600

<b>SRB</b>	324 NORTH MAIN WICHITA, KANSAS 67203 http://www.fest.com/~srb	318-244-8000 FAX 244-4821 E-Mail: srb@fest.com
<b>SAVOY, RUGGLES &amp; BOHM, P.A.</b> ENGINEERING & SURVEYING		
PROJECT NUMBER 472-76-245-82740-000-000-001		
DRAWN J. Lang/TEB	DESIGN T.C.R.	DATE Jan. 8, 1999
REVISED SR	UTILITY SRB JOB	DATE 5.39T

14  
102