


FHWA REGION NO.	STATE	PROJECT NUMBER	FISCAL YEAR	SHEET NUMBER	TOTAL SHEETS
7	KANSAS	87N-0080-01	1997	16	162

REFERENCES NOTED	BY	DATE
REFERENCES CHECKED		

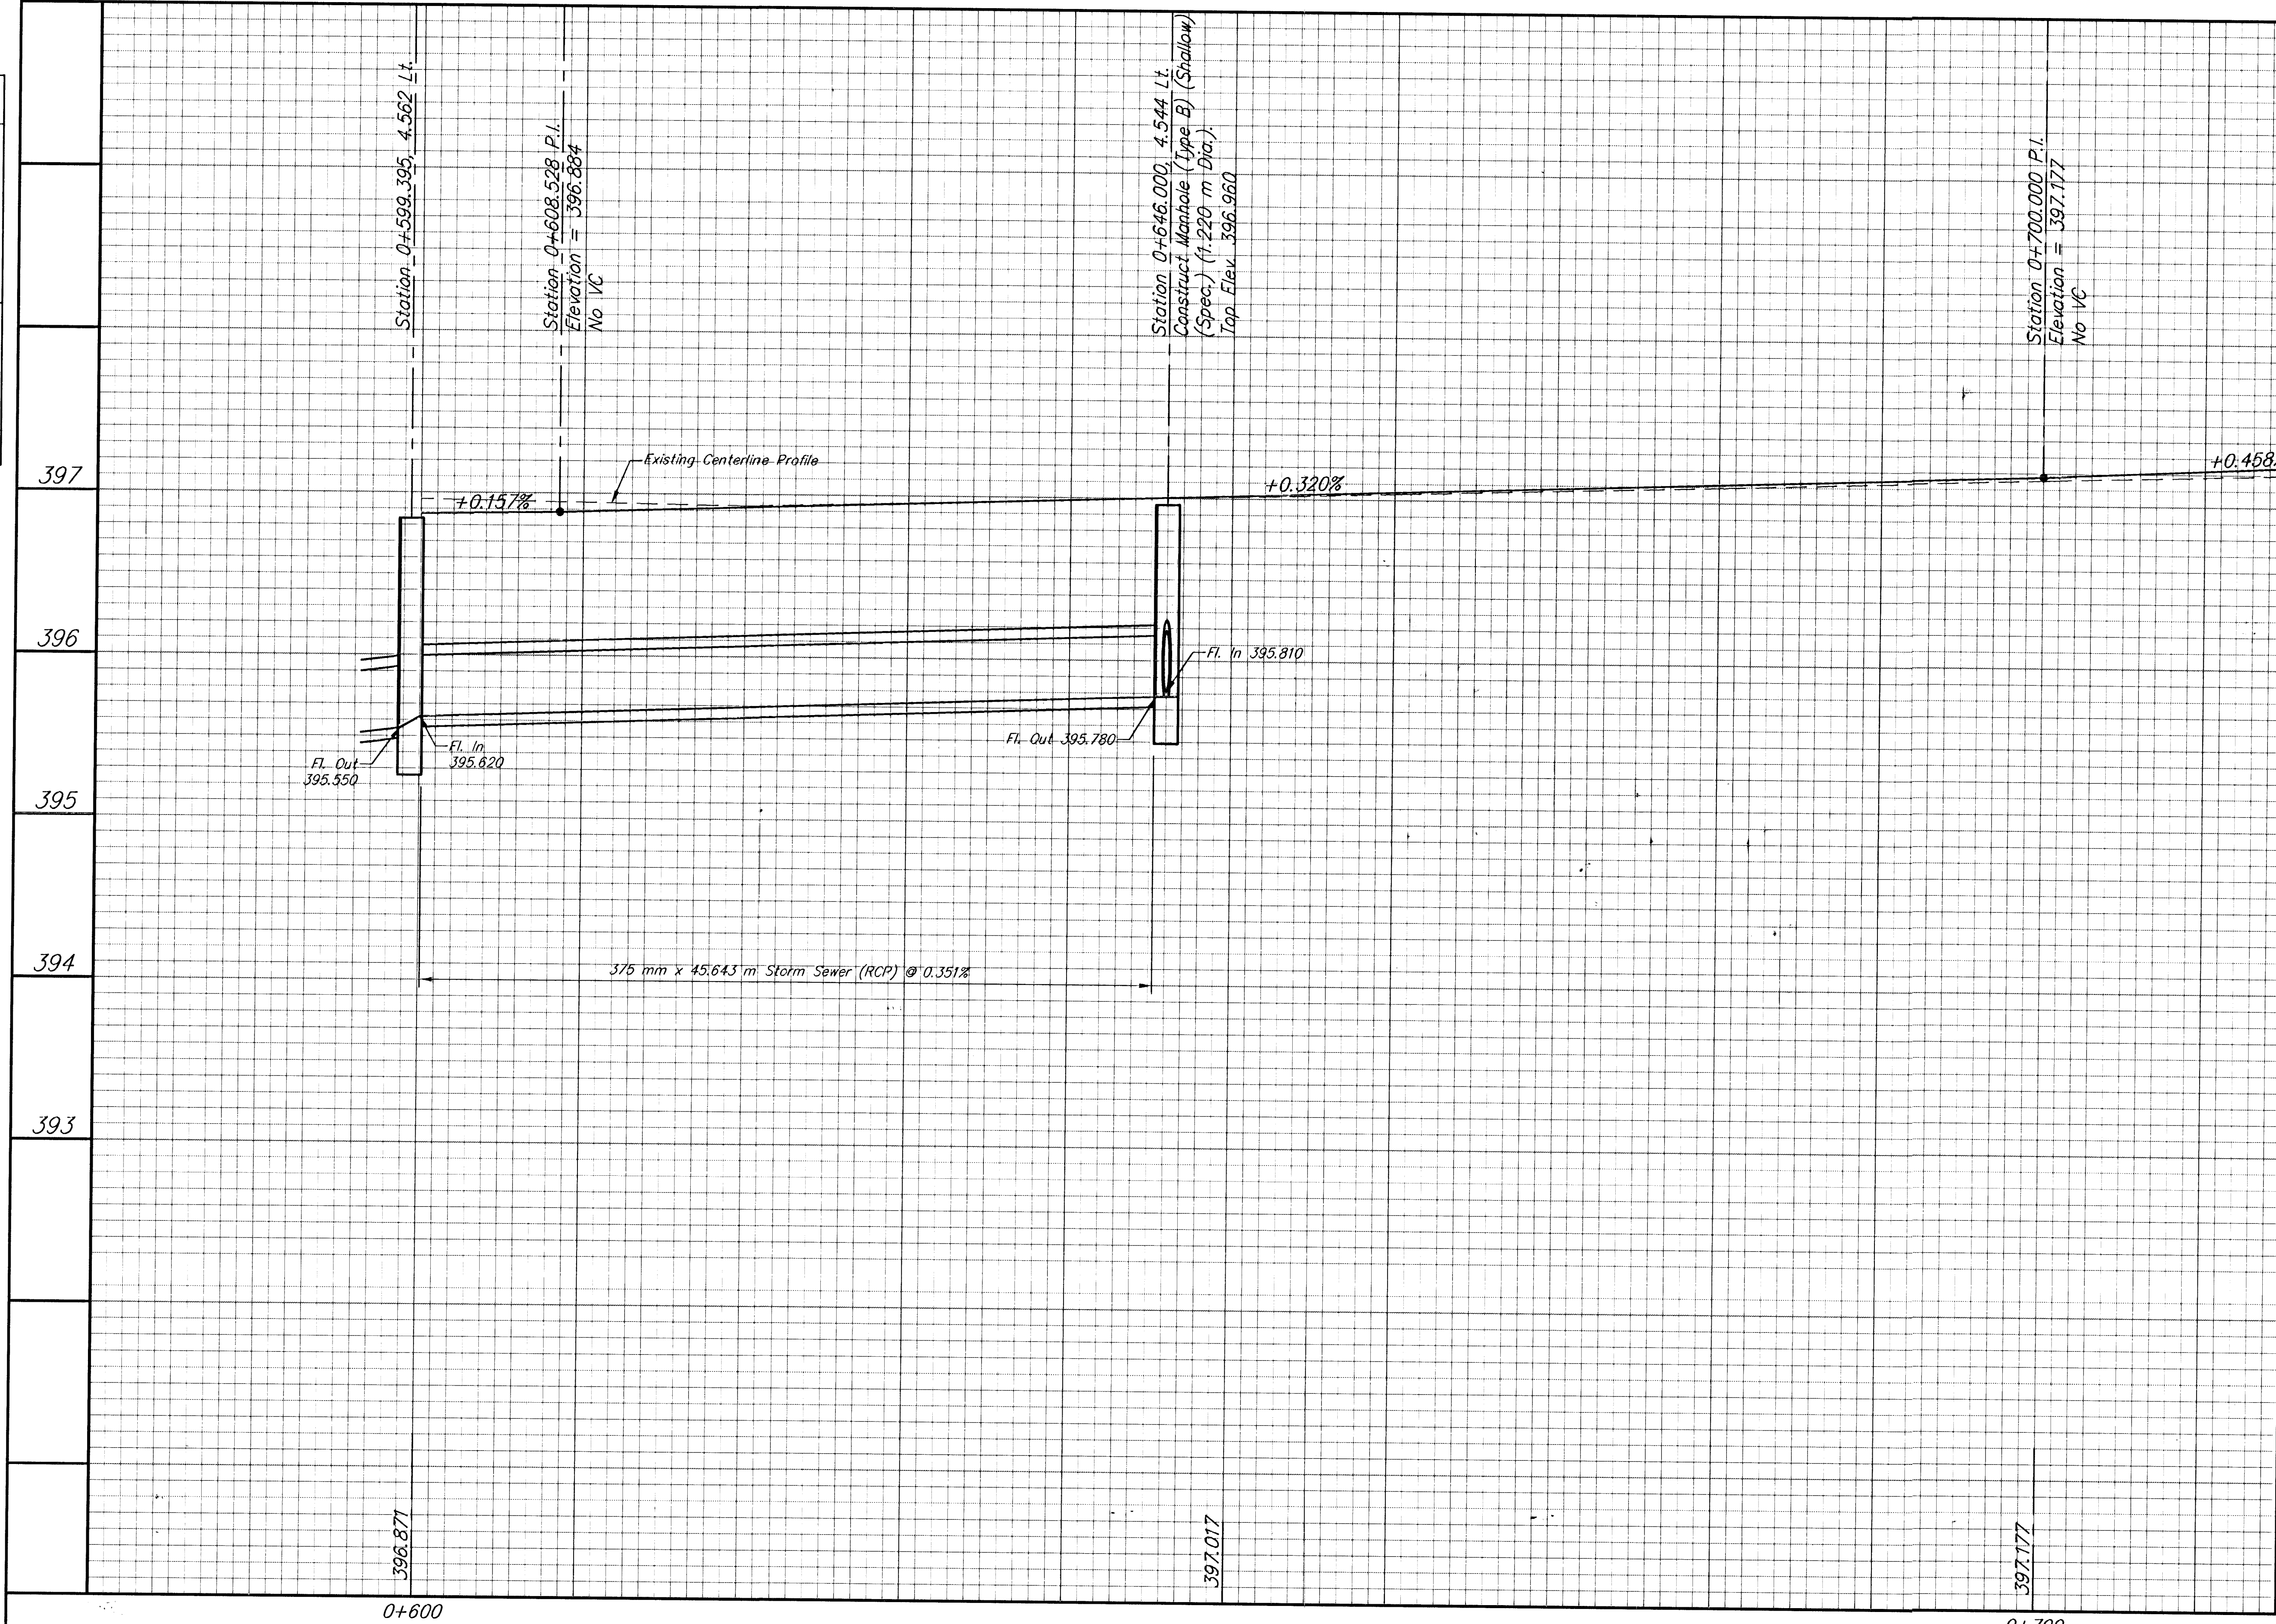

SRB
SAVOY, RUGGLES & BOHM, P.A.
ENGINEERING & SURVEYING

924 NORTH MAIN
WICHITA, KANSAS 67203
http://www.fstet.com/~srb
316-264-8008
FAX 316-264-4821
E-Mail: srb@fstet.com

PROJECT NUMBER
472-76-245-82740-000-000-001

DRAWN
J. Long/TEB DESIGN
T.C.R. REVIEW
JCP DATE
Jan. 8, 1999 UTILITY SRB JOB
5397

REVISED

16

162

MERIDIAN
STATION 0+600 TO STATION 0+725

0+600

0+700