


FHWA REGION NO.	STATE	PROJECT NUMBER	FISCAL YEAR	SHEET NUMBER	TOTAL SHEETS
7	KANSAS	87N-0080-01	1997	18	162

REFERENCES NOTED	DATE

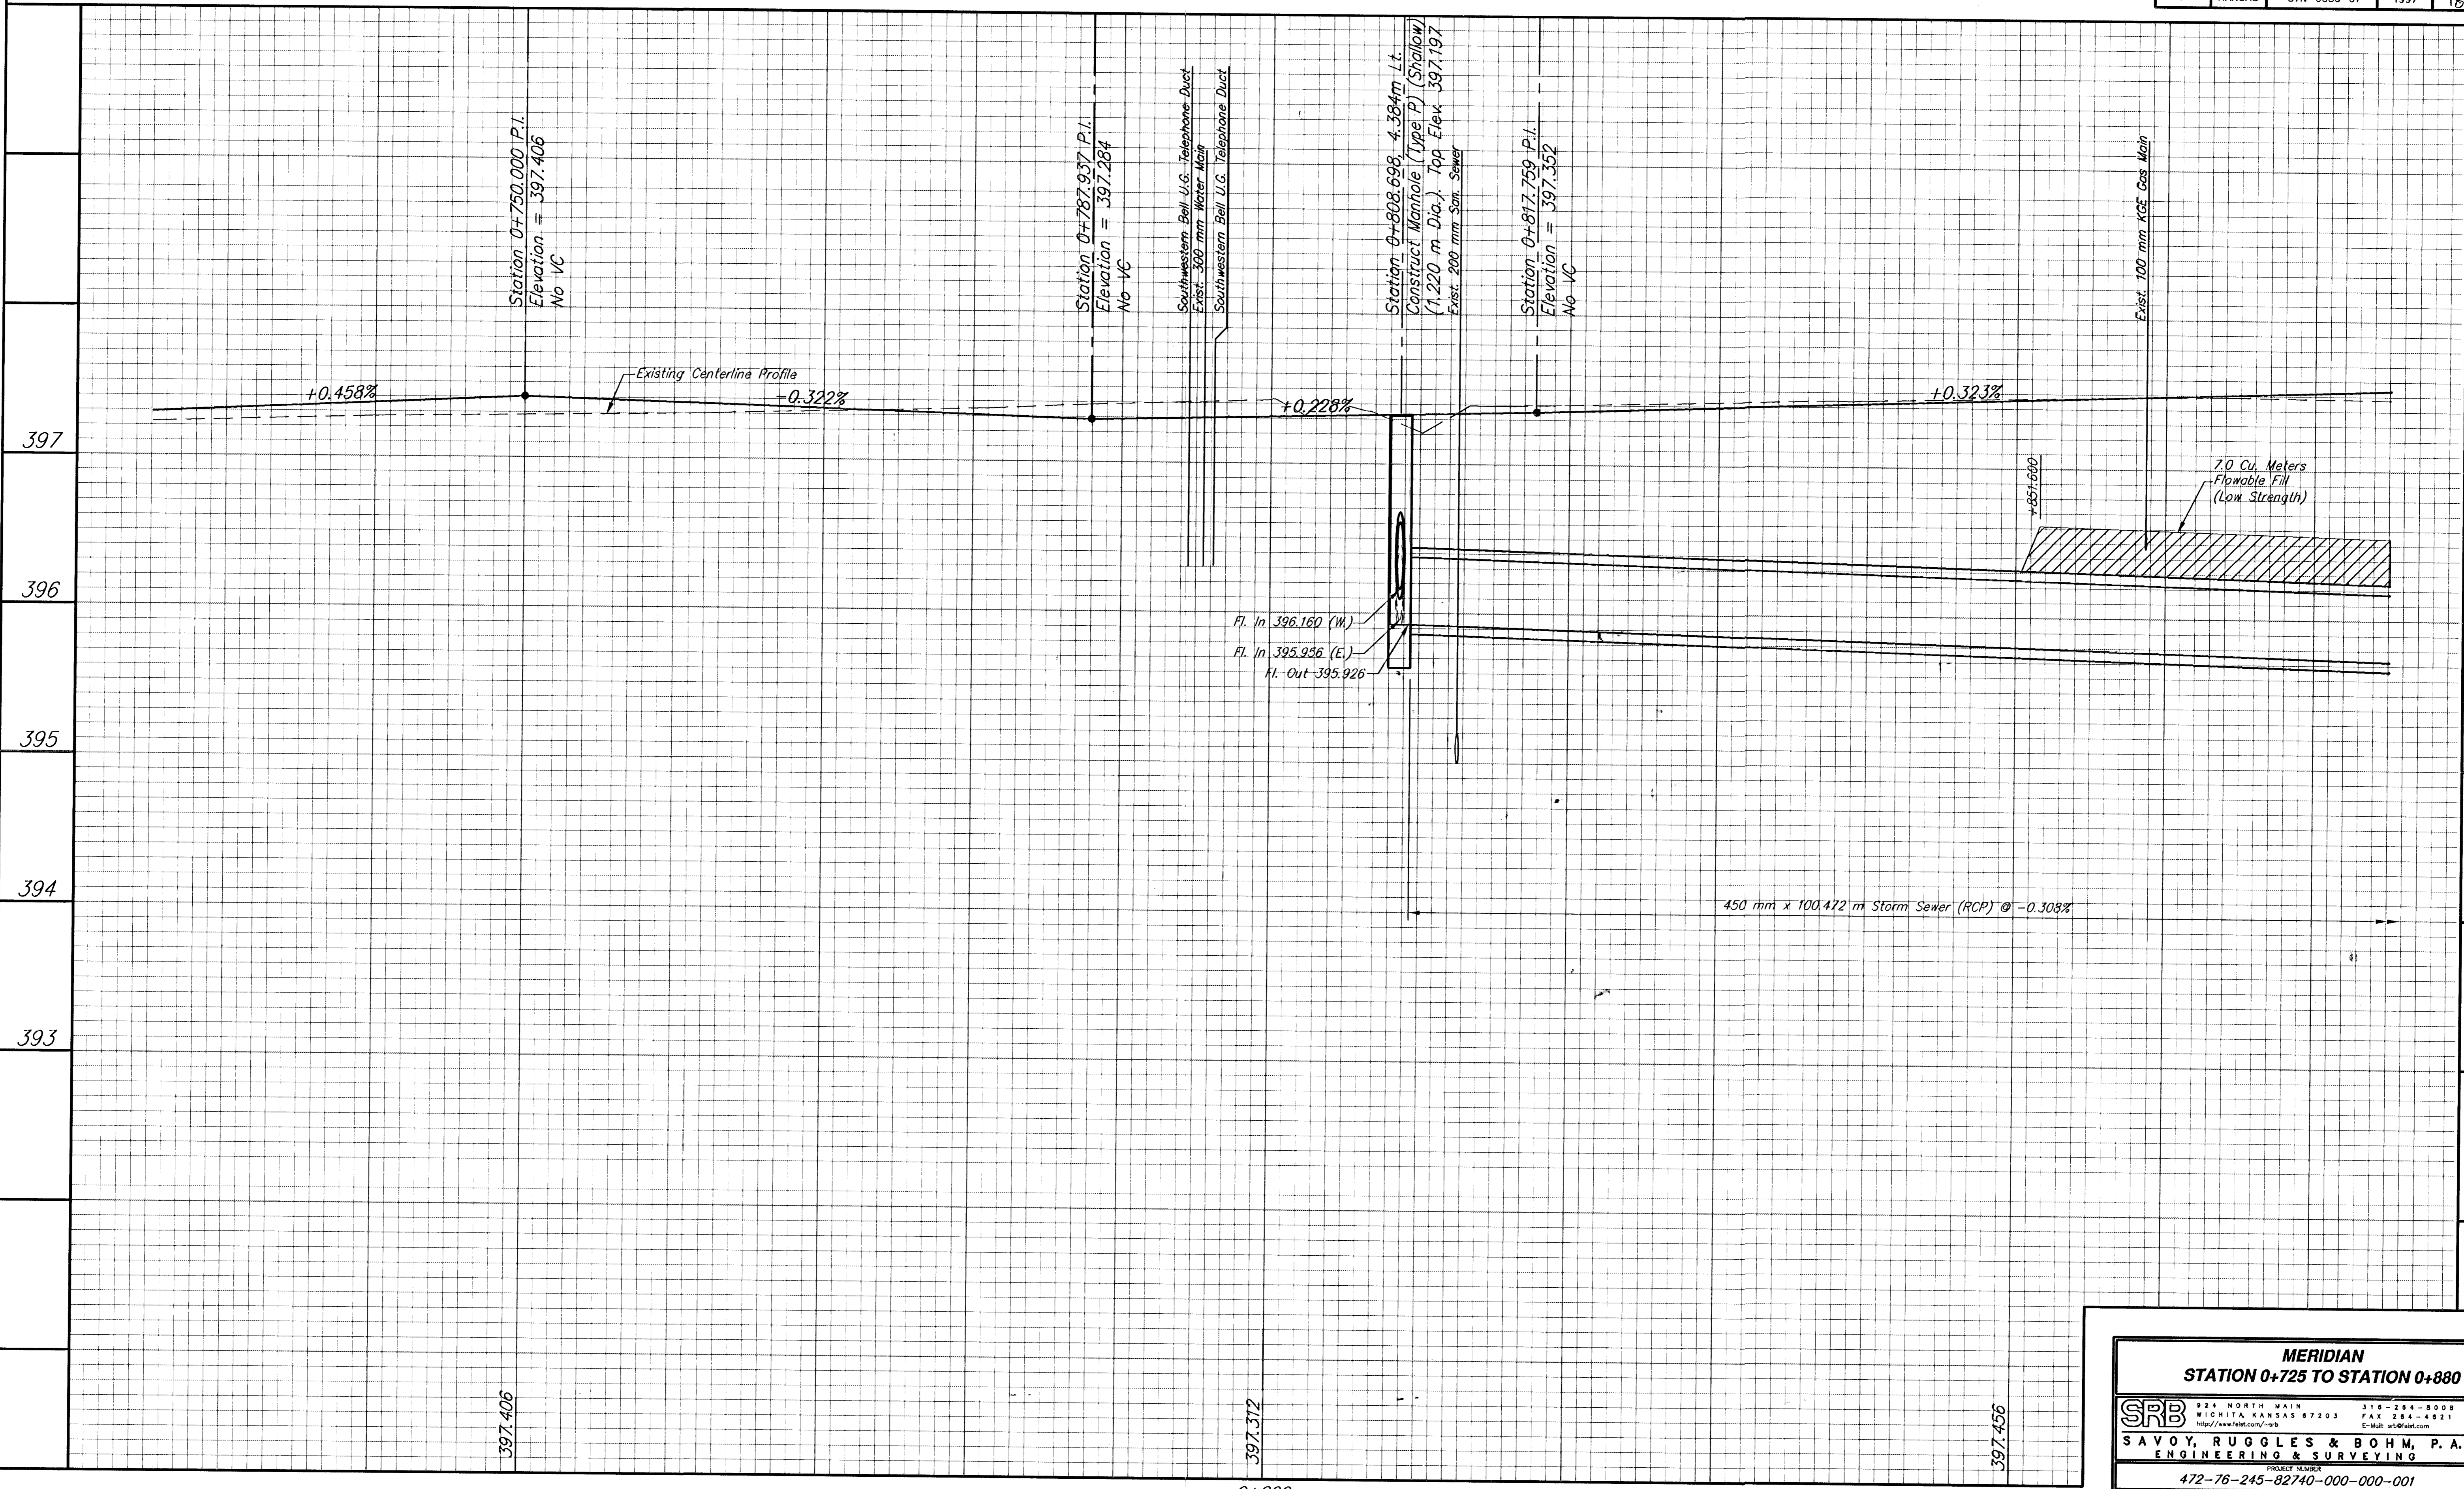

MERIDIAN
STATION 0+725 TO STATION 0+880

SRB	<small>924 NORTH MAIN WICHITA, KANSAS 67203 http://www.meridian.com/~srb</small>		<small>316-284-800 FAX 264-4821 E-Mail: srb@meridian.com</small>		
	SAVOY, RUGGLES & BOHM, P. A. ENGINEERING & SURVEYING				
<small>PROJECT NUMBER</small> 472-76-245-82740-000-001					
<small>DRAWN</small> J. Long/TEB	<small>DESIGN</small> T.C.R.	<small>REVIEW</small> JCR	<small>DATE</small> Jan. 8, 1999	<small>LITELTY</small> SRB_x08 539T	<small>REVISED</small> 18 182

0+800