


REFERENCES NOTED	BY	DATE
REFERENCES CHECKED		

FHWA REGION NO.	STATE	PROJECT NUMBER	FISCAL YEAR	SHEET NUMBER	TOTAL SHEETS
7	KANSAS	87N-0080-01	1997	20	62

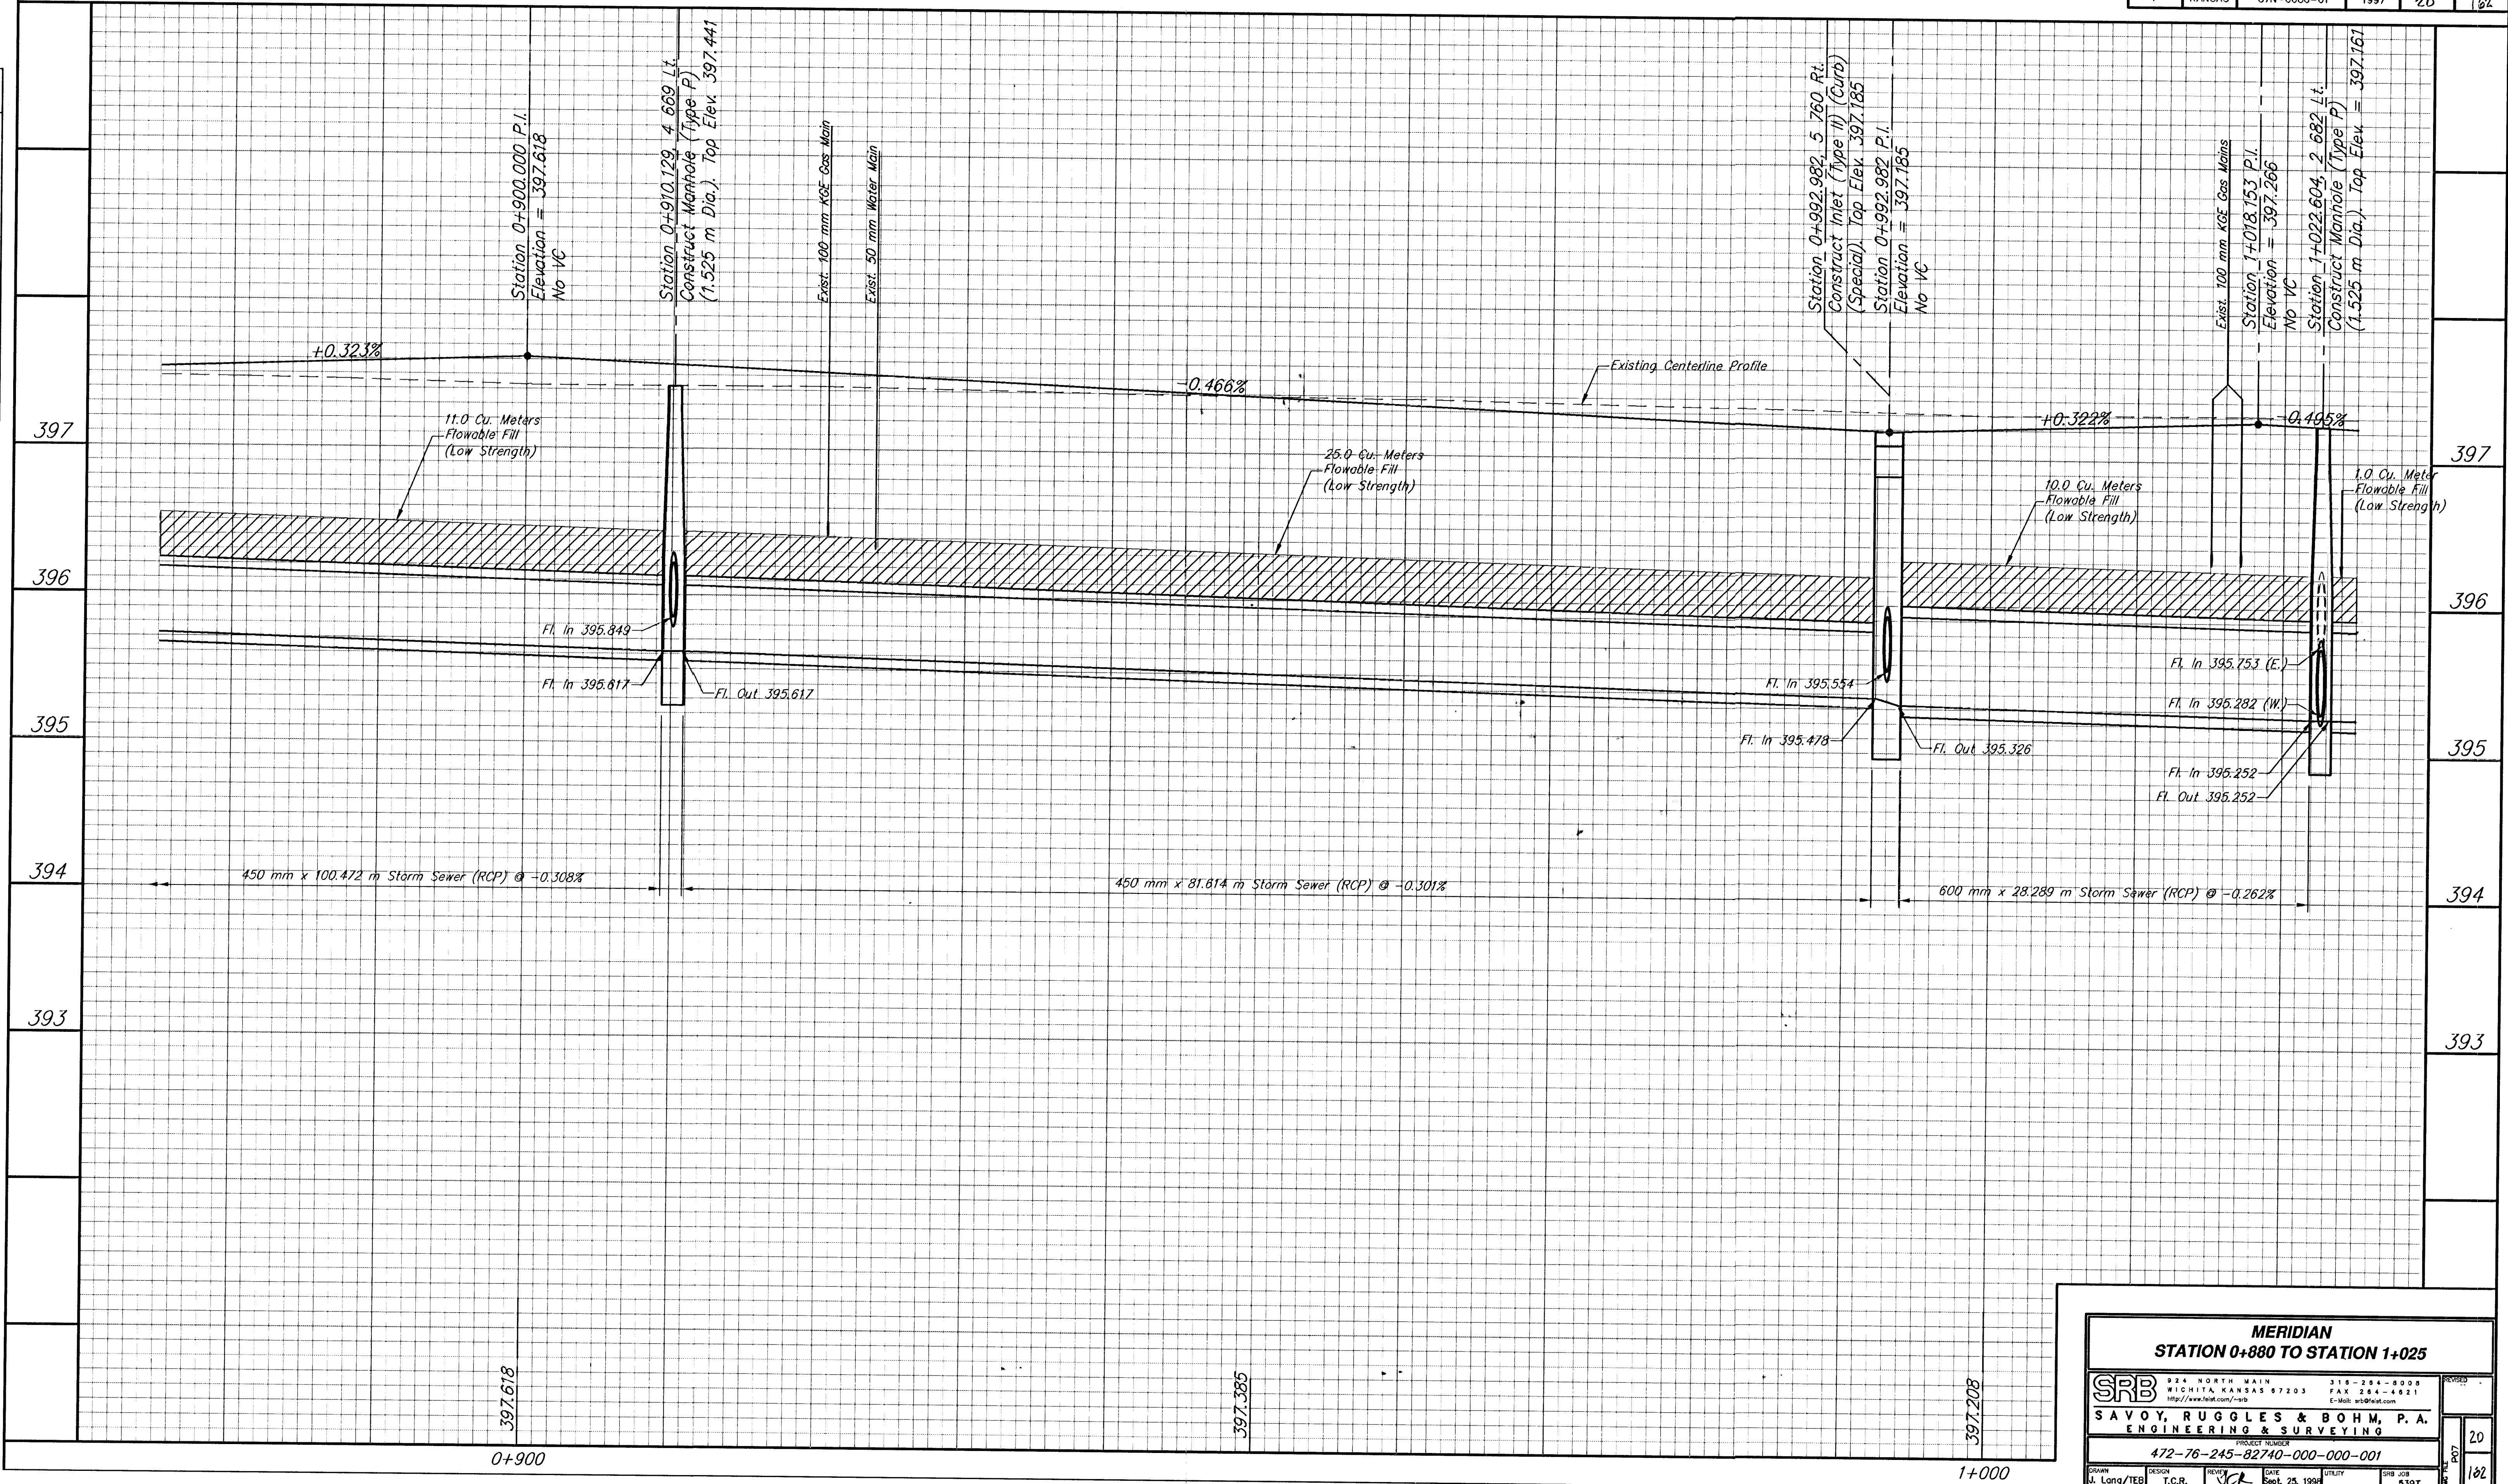

MERIDIAN
STATION 0+880 TO STATION 1+025

SRB		924 NORTH MAIN WICHITA, KANSAS 67203 http://www.fest.com/~srb		318-254-8008 FAX 318-254-4821 E-Mail: ars@fest.com	
SAVOY, RUGGLES & BOHM, P. A. ENGINEERING & SURVEYING					
PROJECT NUMBER 472-76-245-82740-000-000-001					
DRAWN J. Lang/TEB	DESIGN T.C.R.	REVIEW JCR	DATE Sept. 25, 1998	UTILITY	SRB JOB 539T

DATE
10/1/98
REVISION
1
20
182