


FHWA REGION NO.	STATE	PROJECT NUMBER	FISCAL YEAR	SHEET NUMBER	TOTAL SHEETS
7	KANSAS	87N-0080-01	1997	22	162

REFERENCES NOTED	BY	DATE
REFERENCES CHECKED		

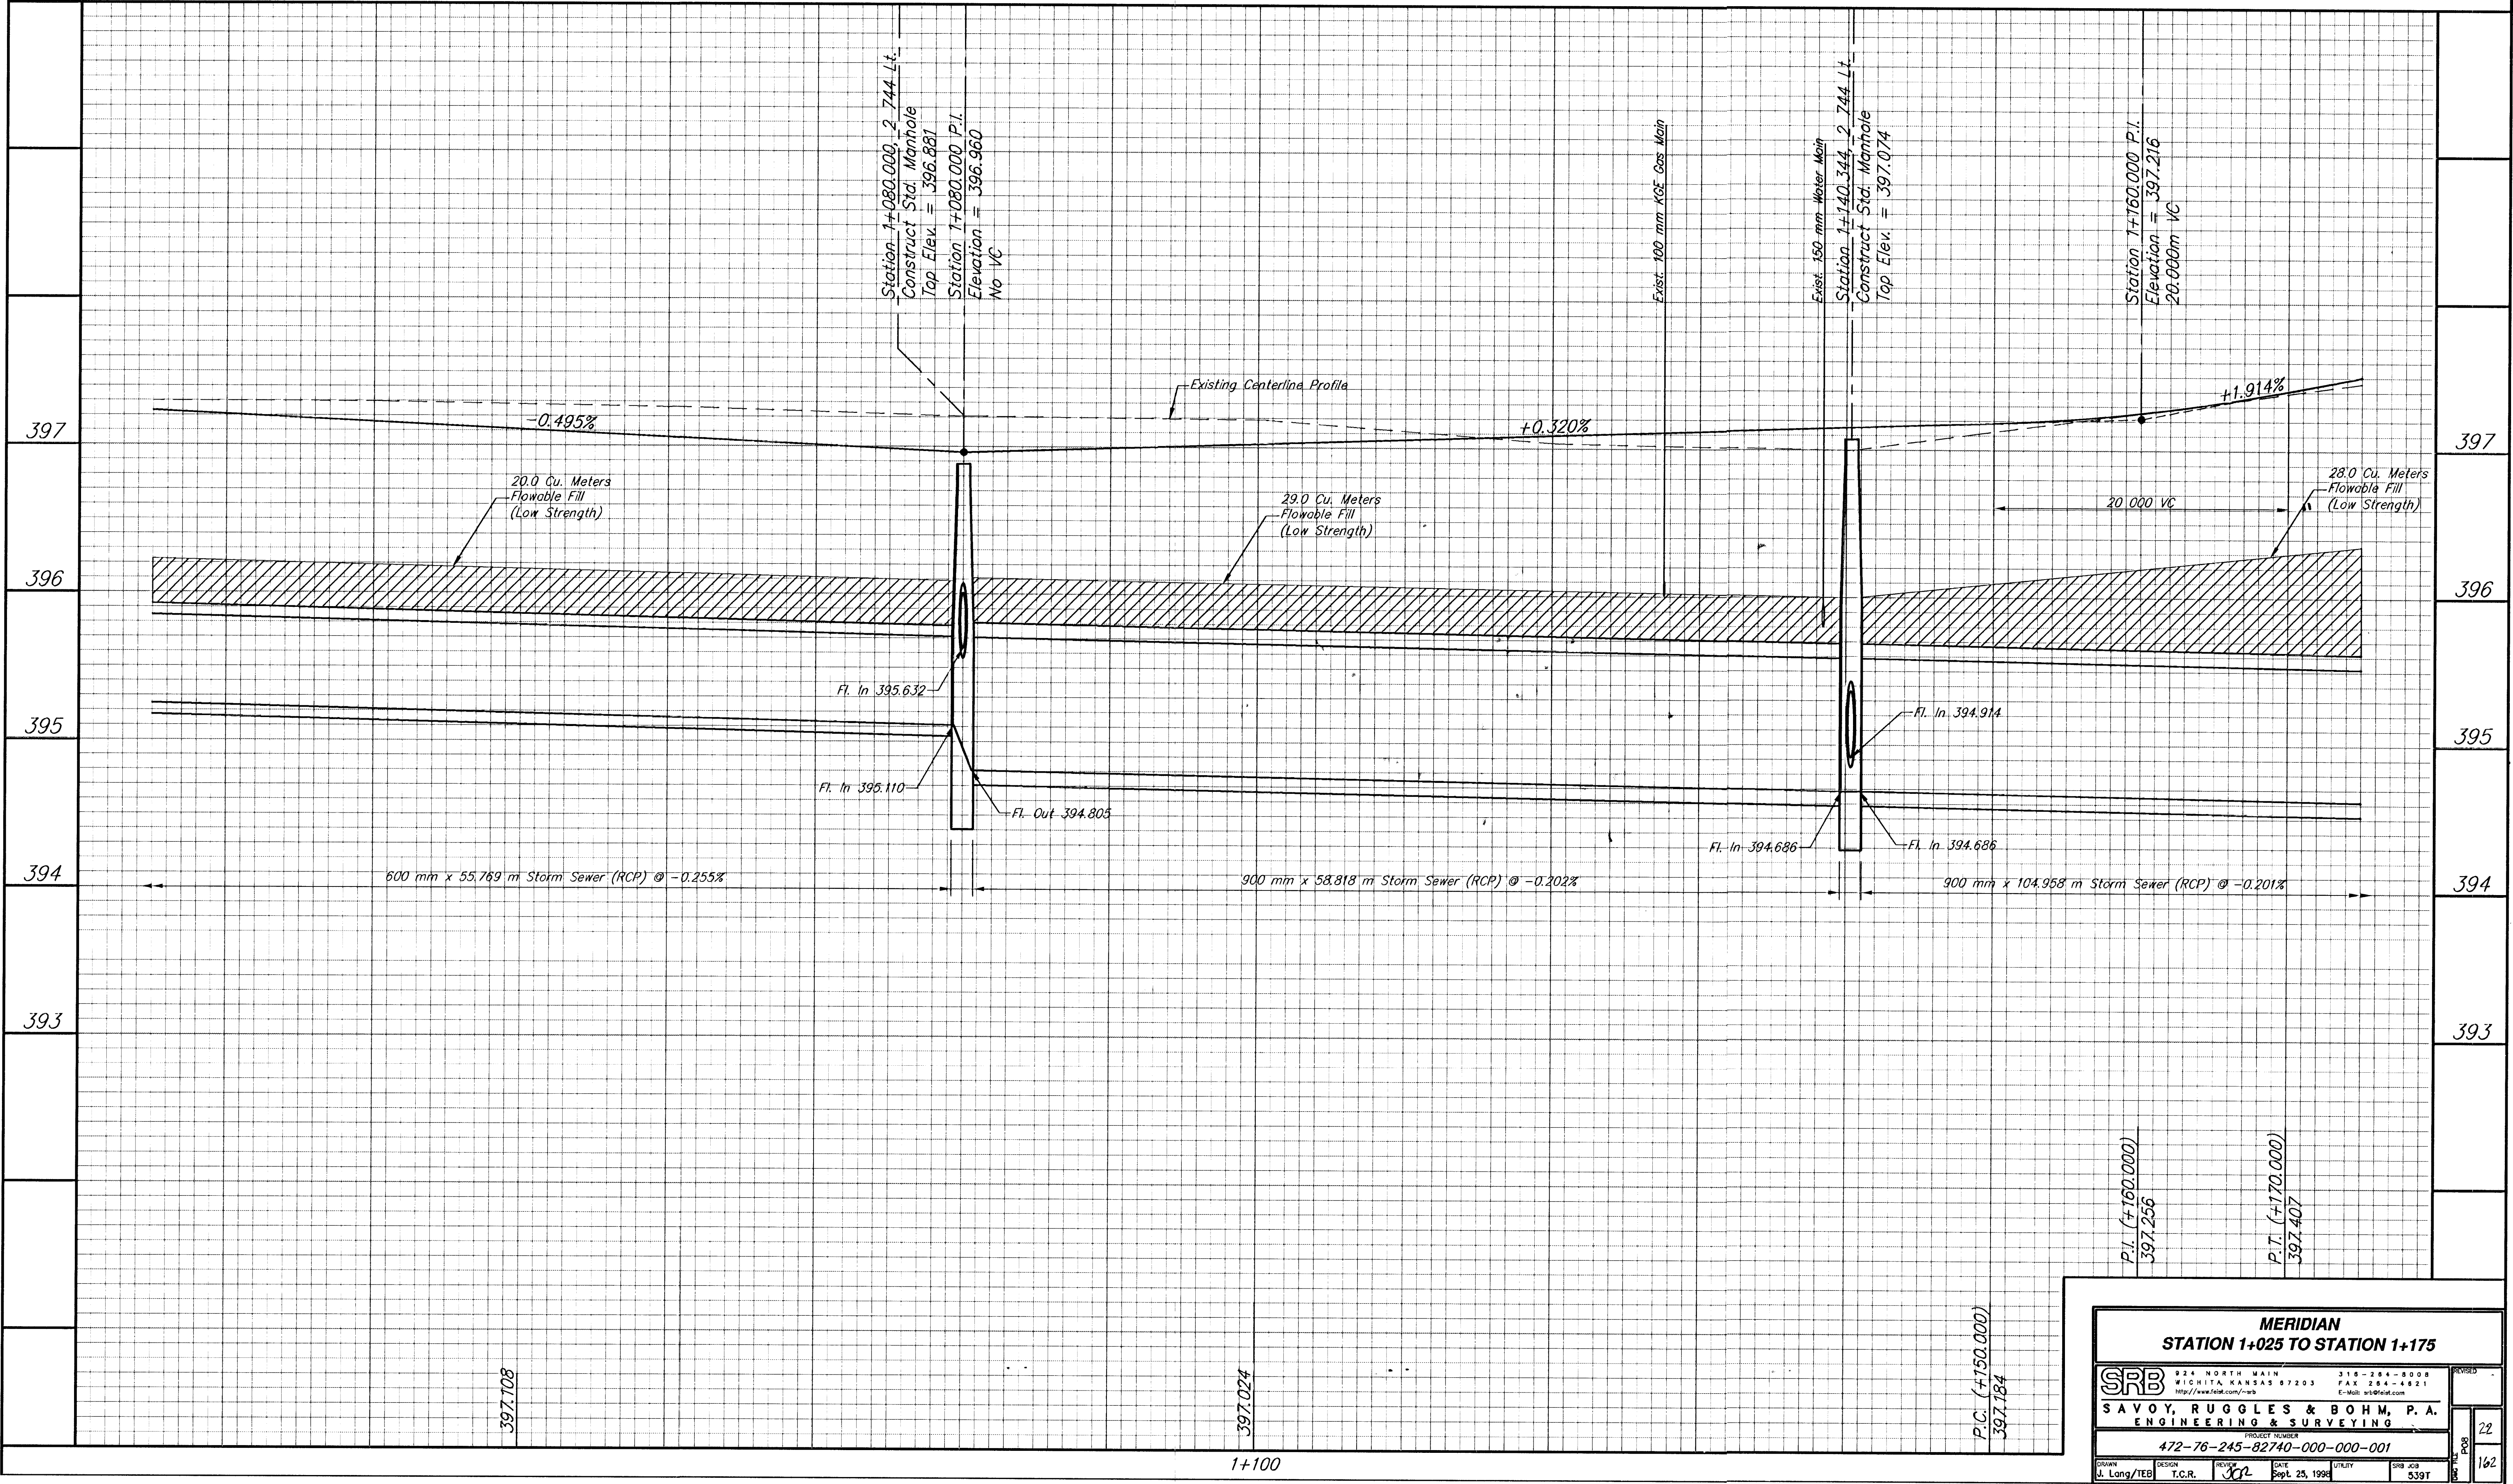

SRB
SAVOY, RUGGLES & BOHM, P.A.
ENGINEERING & SURVEYING

924 NORTH MAIN
WICHITA, KANSAS 67203
http://www.terat.com/~srb

316-264-8008
FAX 264-4621
E-Mail: sr@terat.com

PROJECT NUMBER
472-76-245-82740-000-000-001

DATE
Sept. 25, 1998

DESIGN
T.C.R.

REVIEW
J.R.

UTILITY
539T

SRB JOB

STATION 1+025 TO STATION 1+175

REVISION
22

162