

FHWA REGION NO.	STATE	PROJECT NUMBER	FISCAL YEAR	SHEET NUMBER	TOTAL SHEETS
7	KANSAS	87N-0080-01	1997	26	162

REFERENCES NOTED	BY	DATE
REFERENCES CHECKED		

398

397

396

395

394


398

397

396

395

394

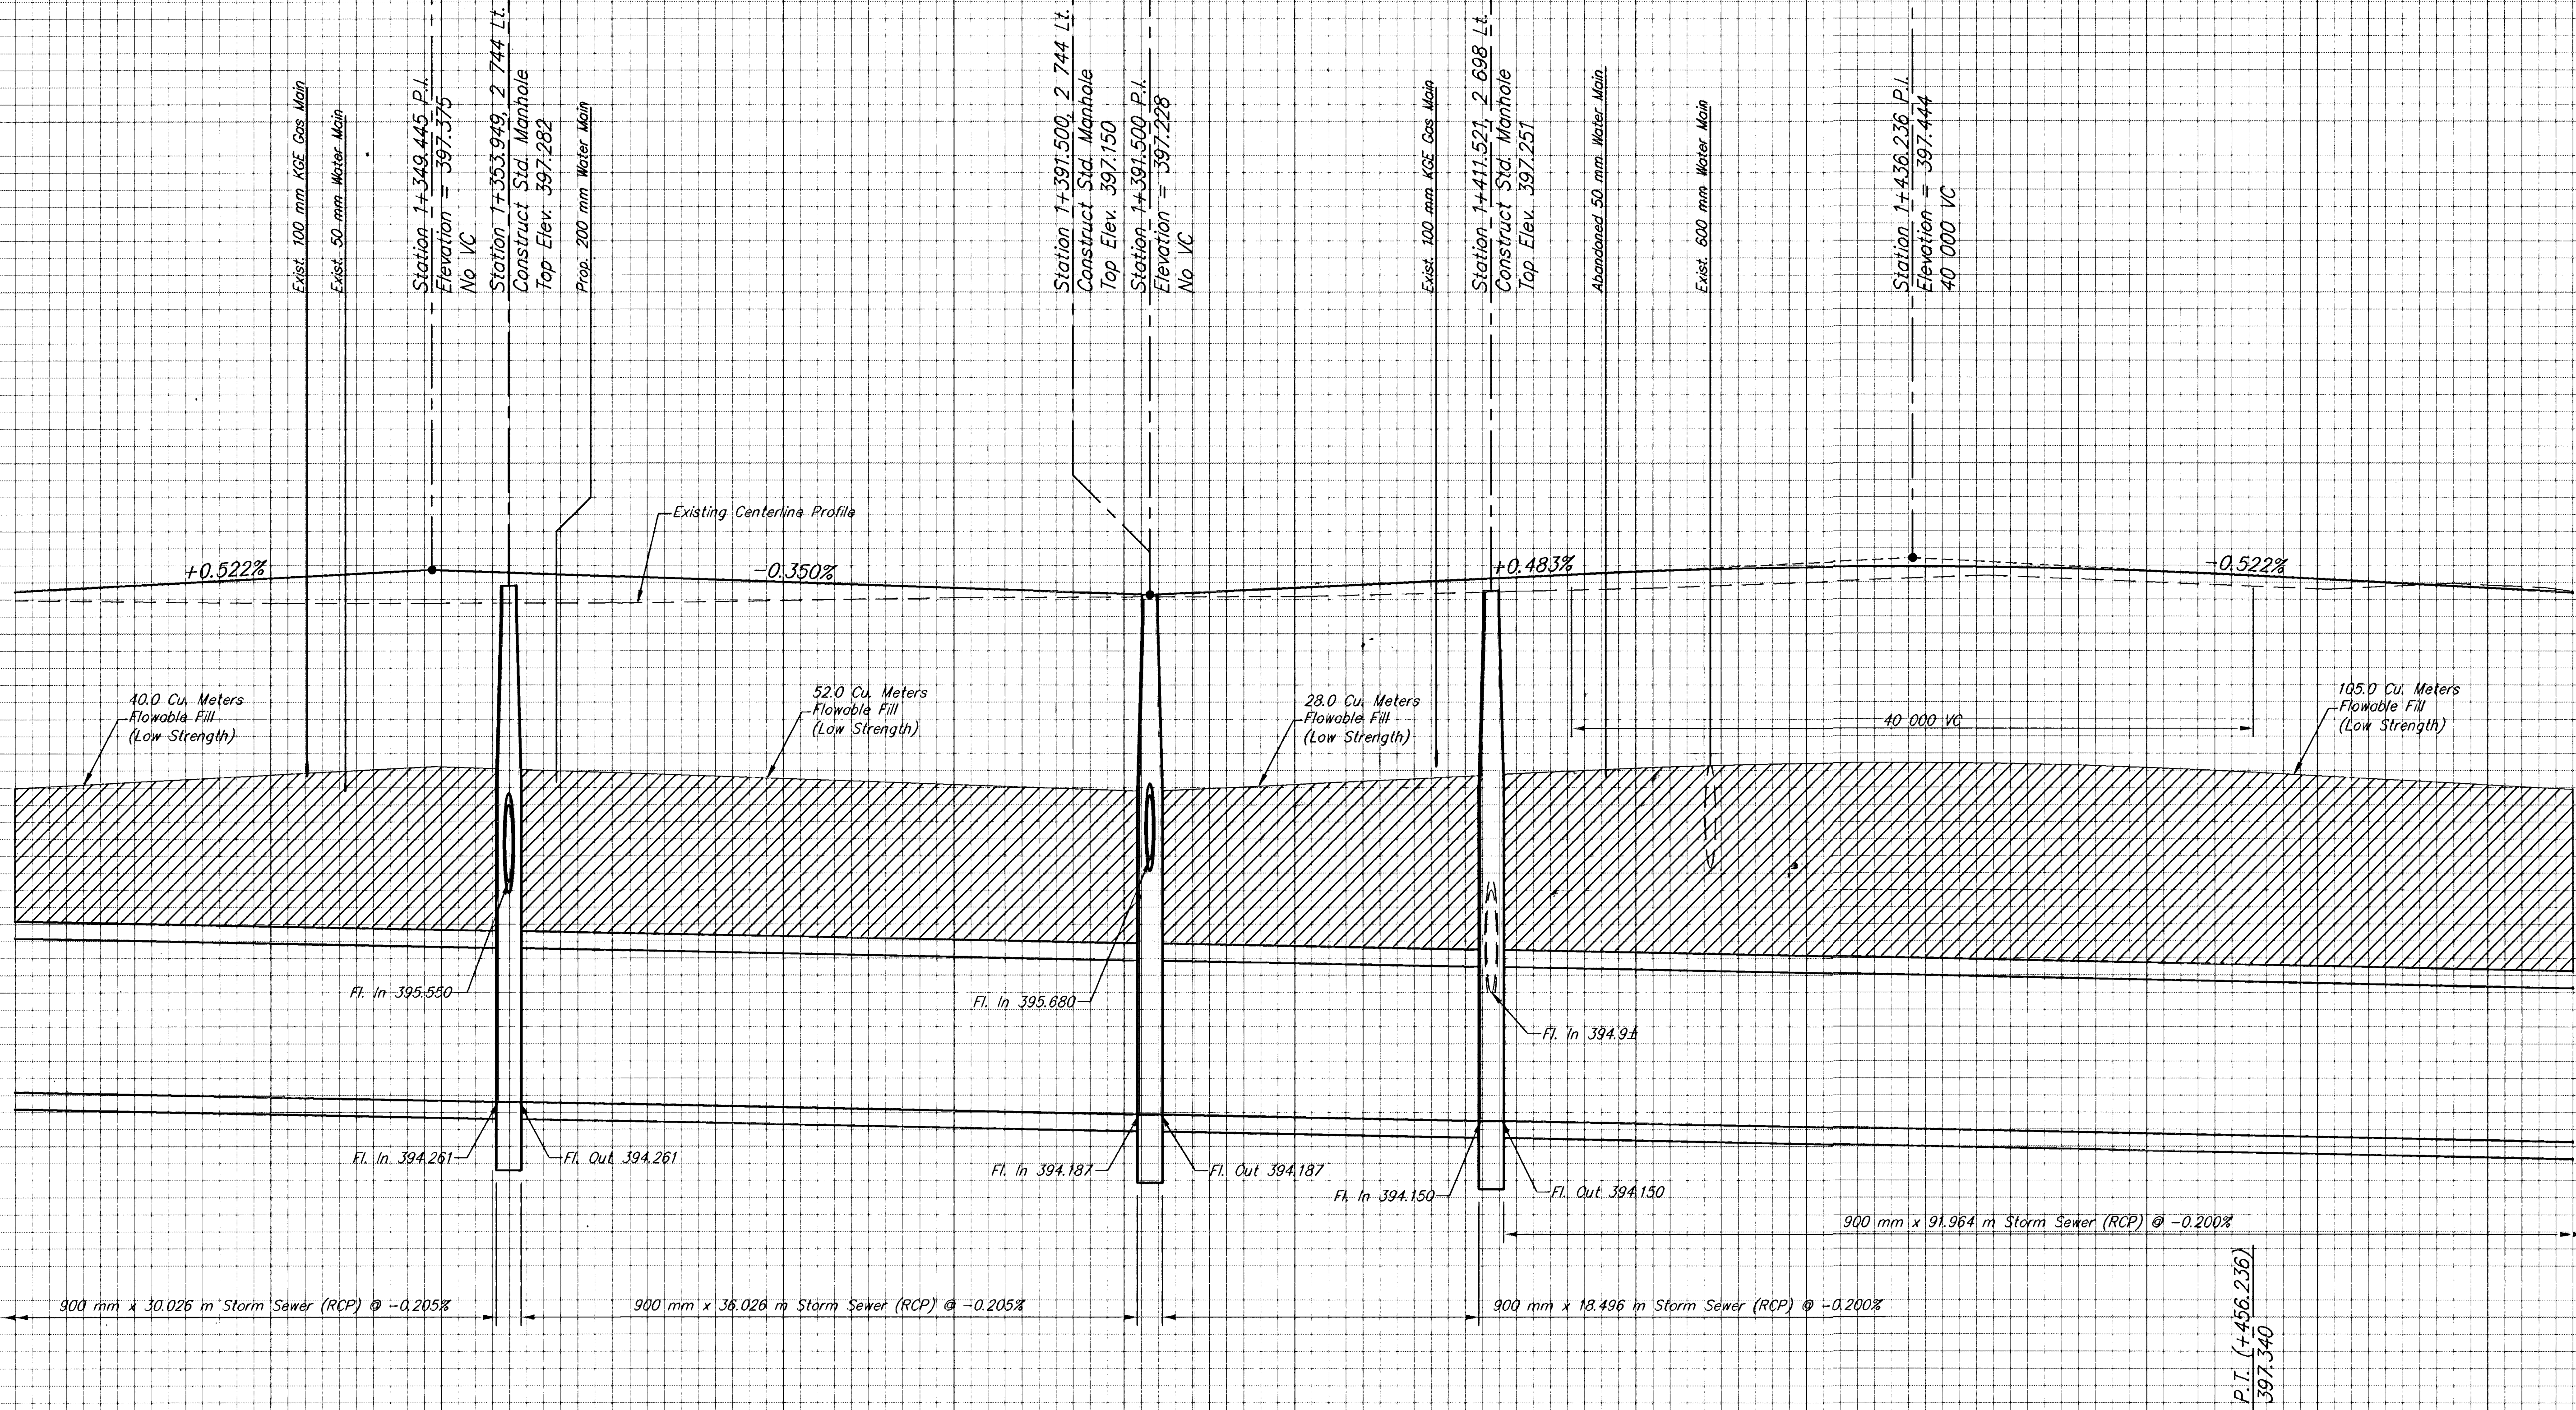

P.T. (+456.236)
397.340

397.373

397.269

P.C. (+416.236)
397.347

P.L. (+436.236)
397.394

397.367

SRB				SAVOY, RUGGLES & BOHM, P.A.	
824 NORTH MAIN WICHITA, KANSAS 67203 http://www.felst.com/~srb				316-284-8008 FAX 316-284-4821 E-Mail: srb@felst.com	
PROJECT NUMBER 472-76-245-82740-000-000-001					
DESIGN J. Long/TEB	DATE Jan. 9, 1999	REVIEW T.C.R.	UTILITY SRB JOB 5397	SHEET 26 TOTAL 162	