


REFERENCES NOTED	BY	DATE
REFERENCES CHECKED		

FHWA REGION NO.	STATE	PROJECT NUMBER	FISCAL YEAR	SHEET NUMBER	TOTAL SHEETS
7	KANSAS	87N-0080-01	1997	28	162

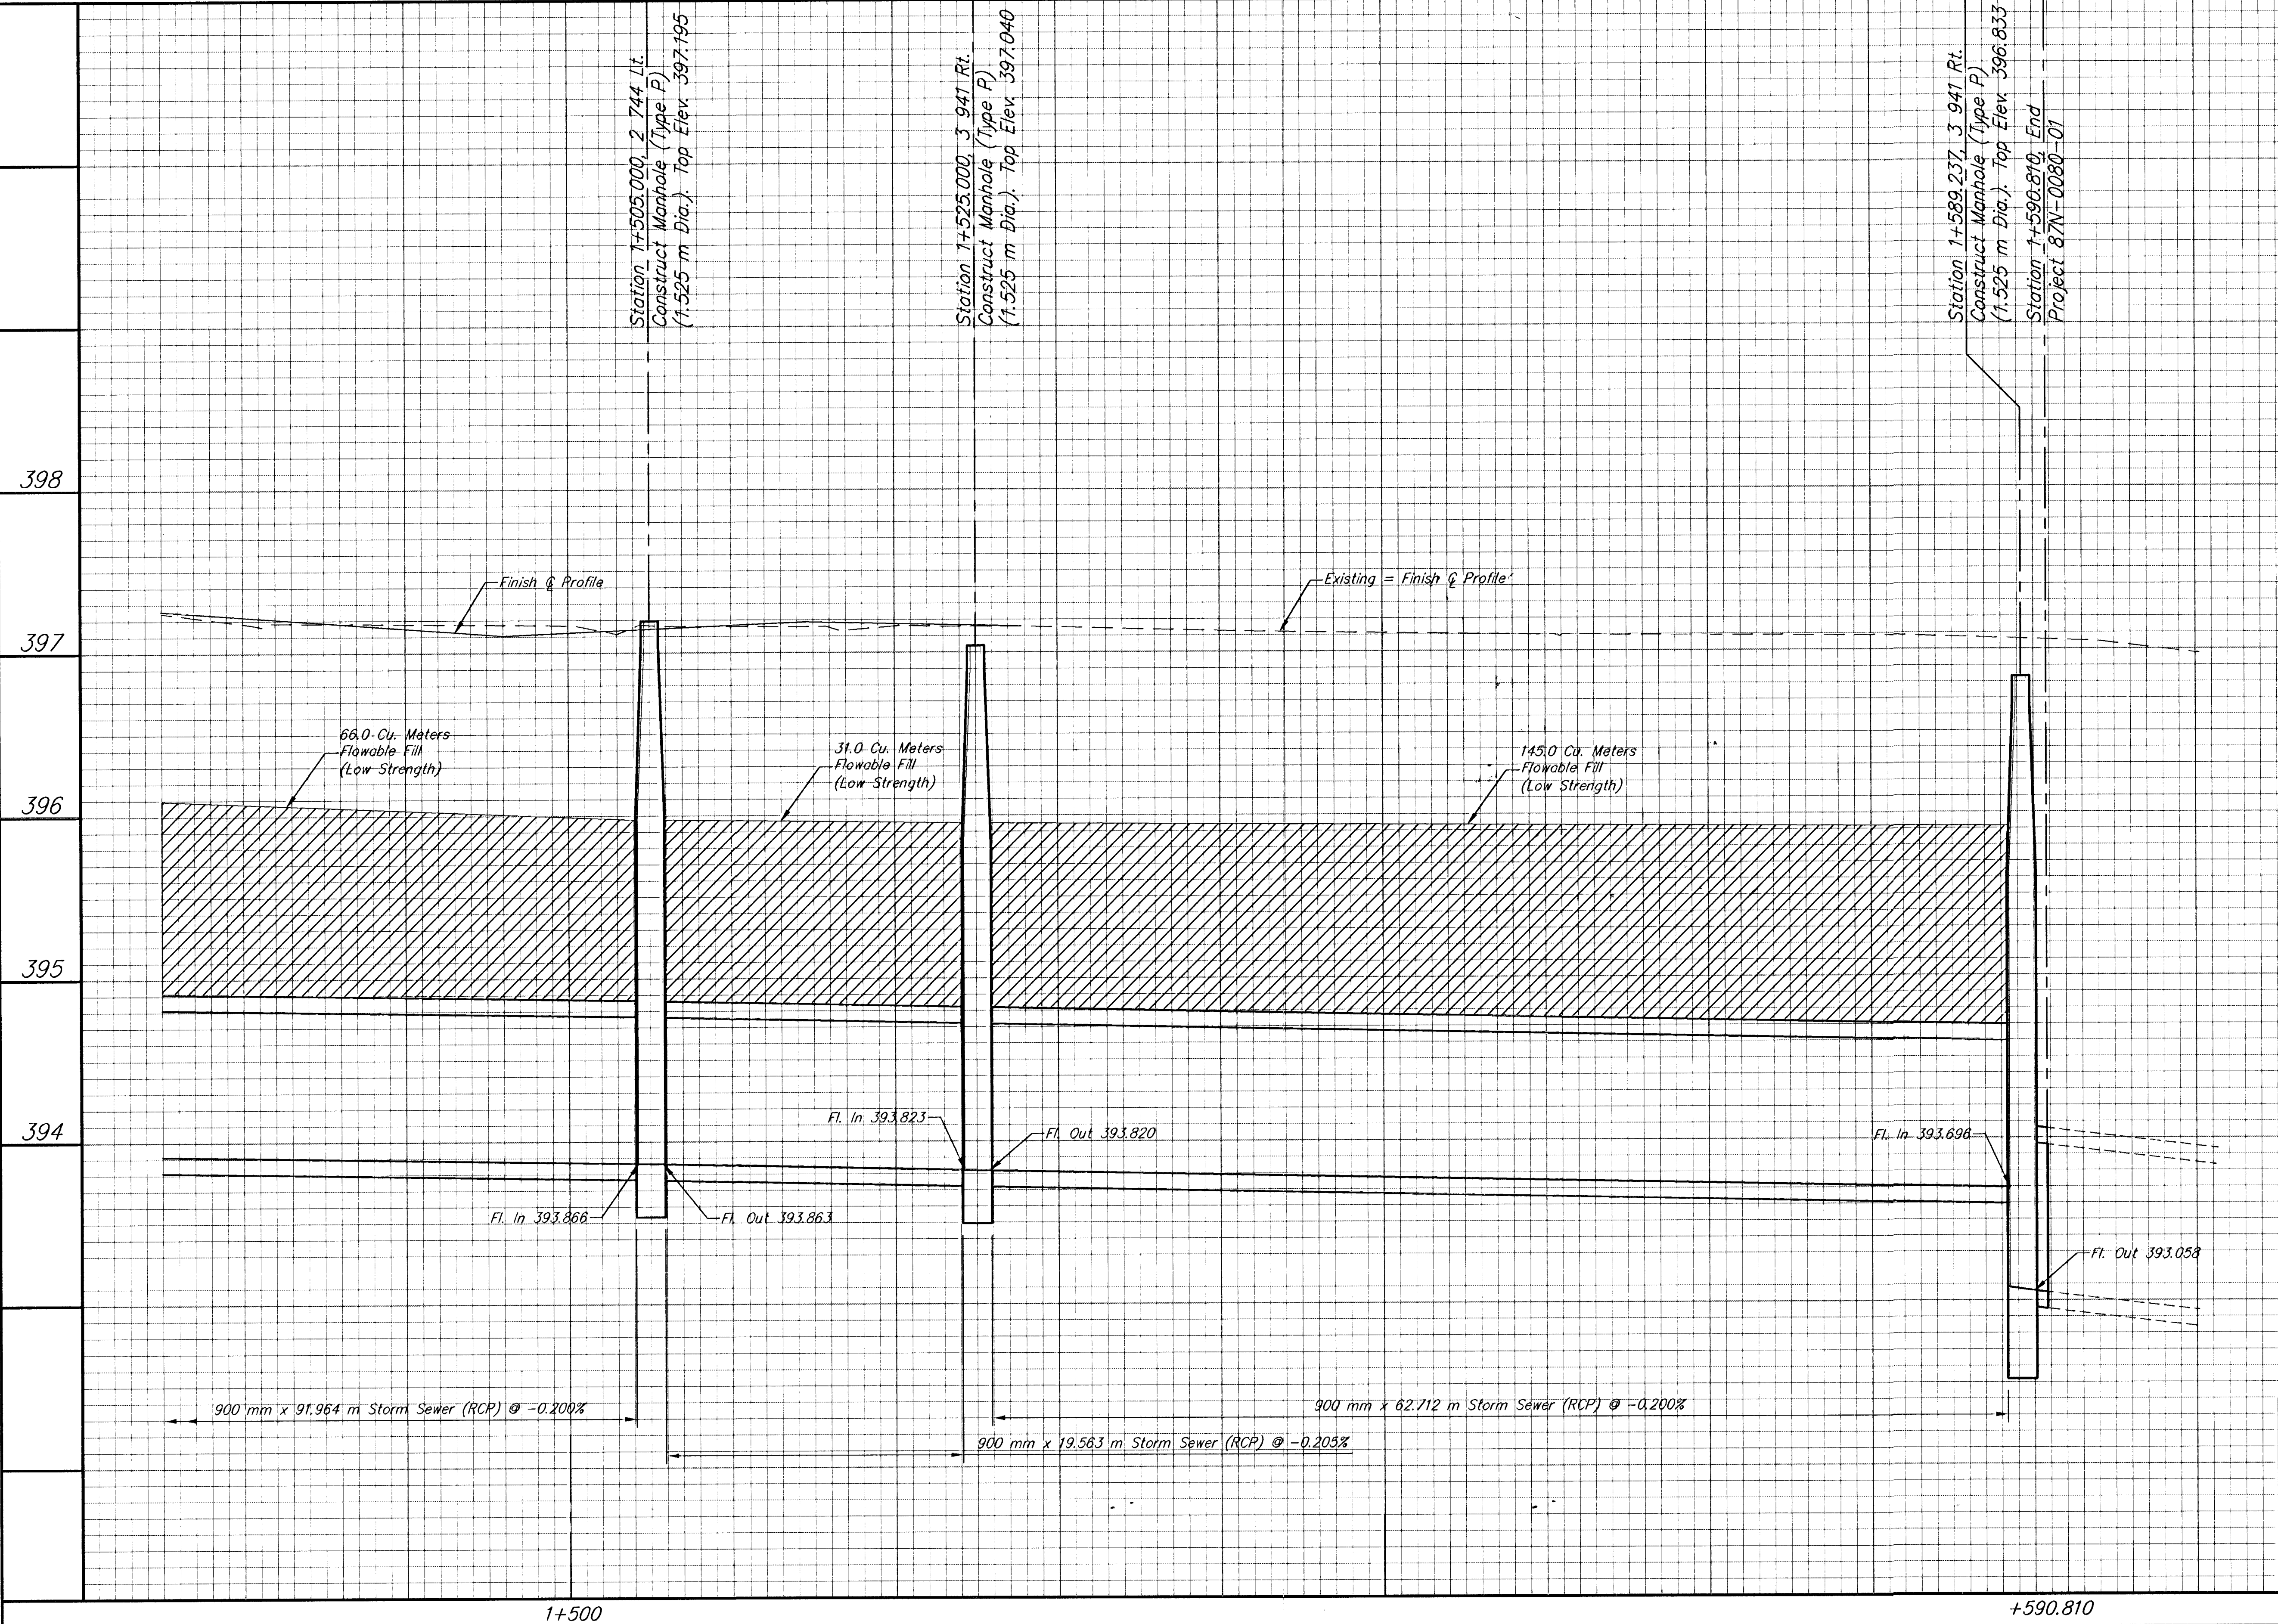

SRB
 SAVOY, RUGGLES & BOHM, P. A.
 ENGINEERING & SURVEYING

924 NORTH MAIN
 WICHITA, KANSAS 67203
 FAX 316-254-4821
<http://www.felnet.com/~srb>
 E-Mail: srb@felnet.com

316-254-8008
 316-254-4821
 E-Mail: srb@felnet.com

STATION 1+490 TO STATION 1+593.681
 PROJECT NUMBER
 472-76-245-82740-000-000-001
 DRAWN: J. Long/TEB
 DESIGN: T.C.R.
 REVIEW: VCE
 DATE: Jan. 8, 1999
 UTILITY: 539T
 SHEET: 28
 TOTAL: 162