


FHWA REGION NO.	STATE	PROJECT NUMBER	FISCAL YEAR	SHEET NUMBER	TOTAL SHEETS
7	KANSAS	87N-0080-01	1997	30	162

REFERENCES NOTED	BY	DATE
REFERENCES CHECKED		

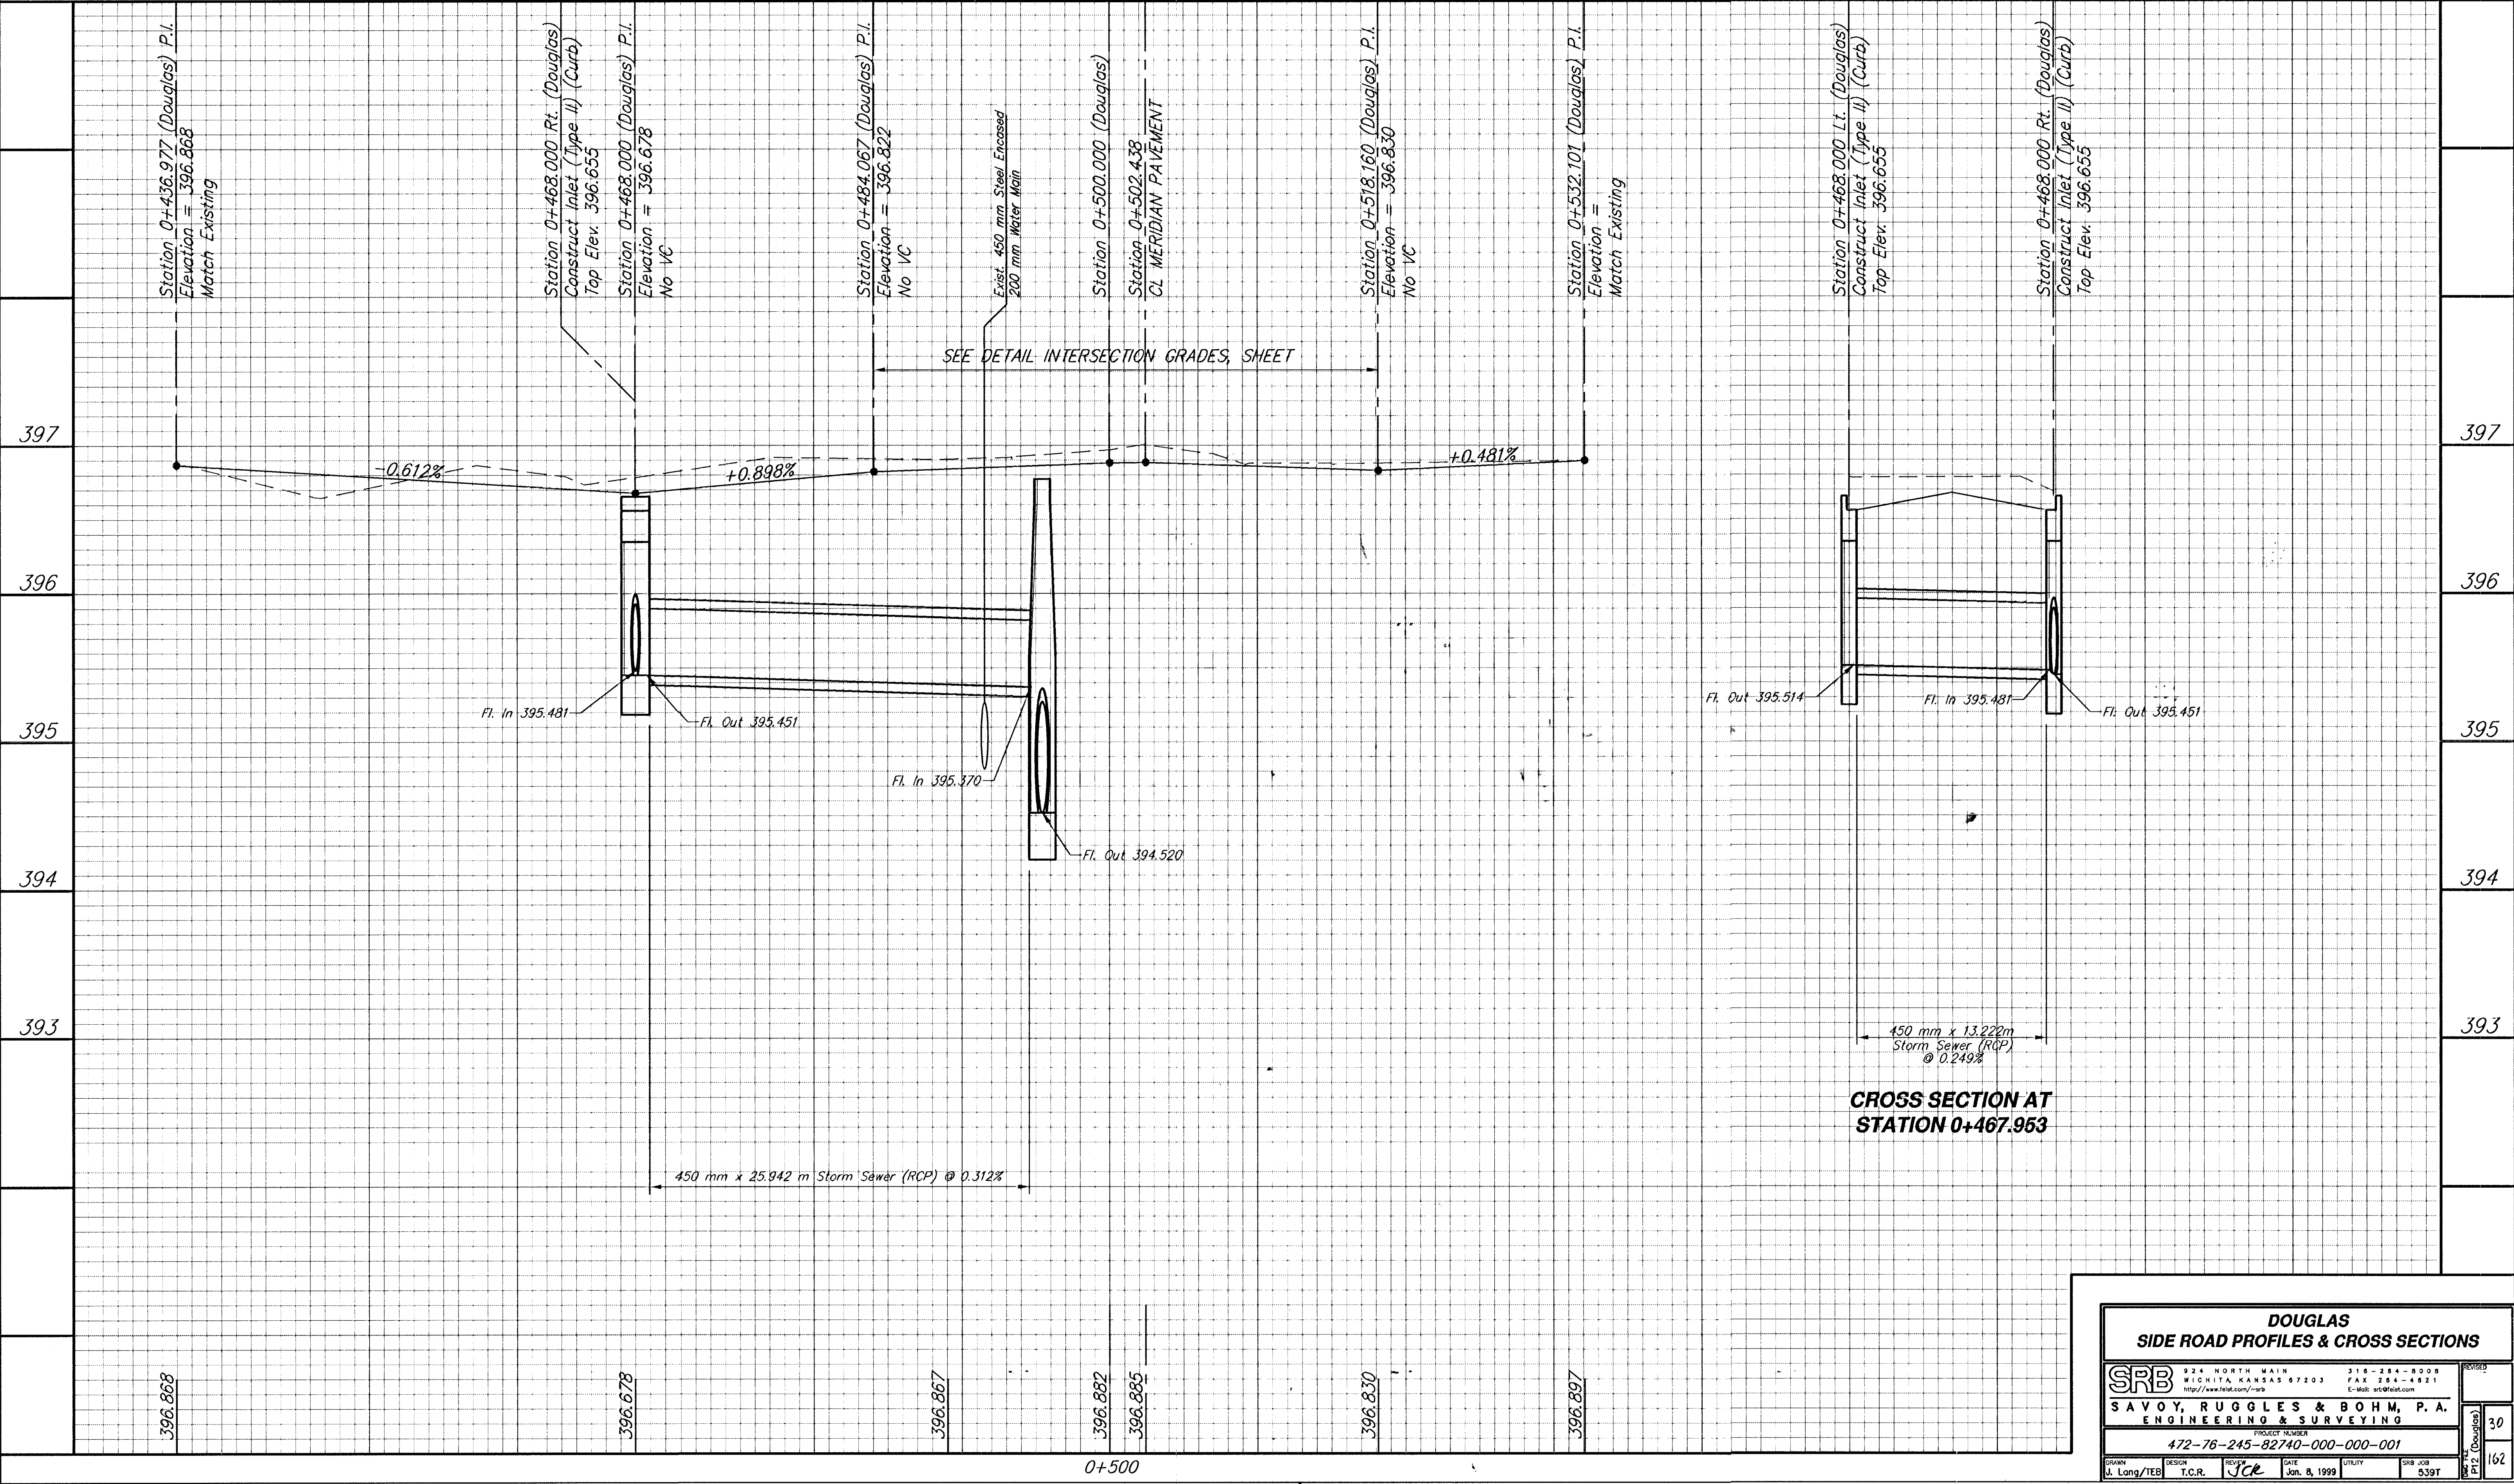

DOUGLAS SIDE ROAD PROFILES & CROSS SECTIONS					
SRB SAVOY, RUGLES & BOHM, P.A. ENGINEERING & SURVEYING	824 NORTH MAIN WICHITA, KANSAS 67203 http://www.srb.com/~srb	316-264-8008 FAX 316-264-4821 E-Mail: srb@srb.com	REVISED		
	PROJECT NUMBER 472-76-245-82740-000-000-001			30	
DRAWN J. Long/TEB	DESIGN T.C.R.	REVIEW JCL	DATE Jan. 8, 1999	UTILITY	SRB JOB 539T