


FHWA REGION NO.	STATE	PROJECT NUMBER	FISCAL YEAR	SHEET NUMBER	TOTAL SHEETS
7	KANSAS	87N-0080-01	1997	32	162

REFERENCES NOTED	BY	DATE
REFERENCES CHECKED		

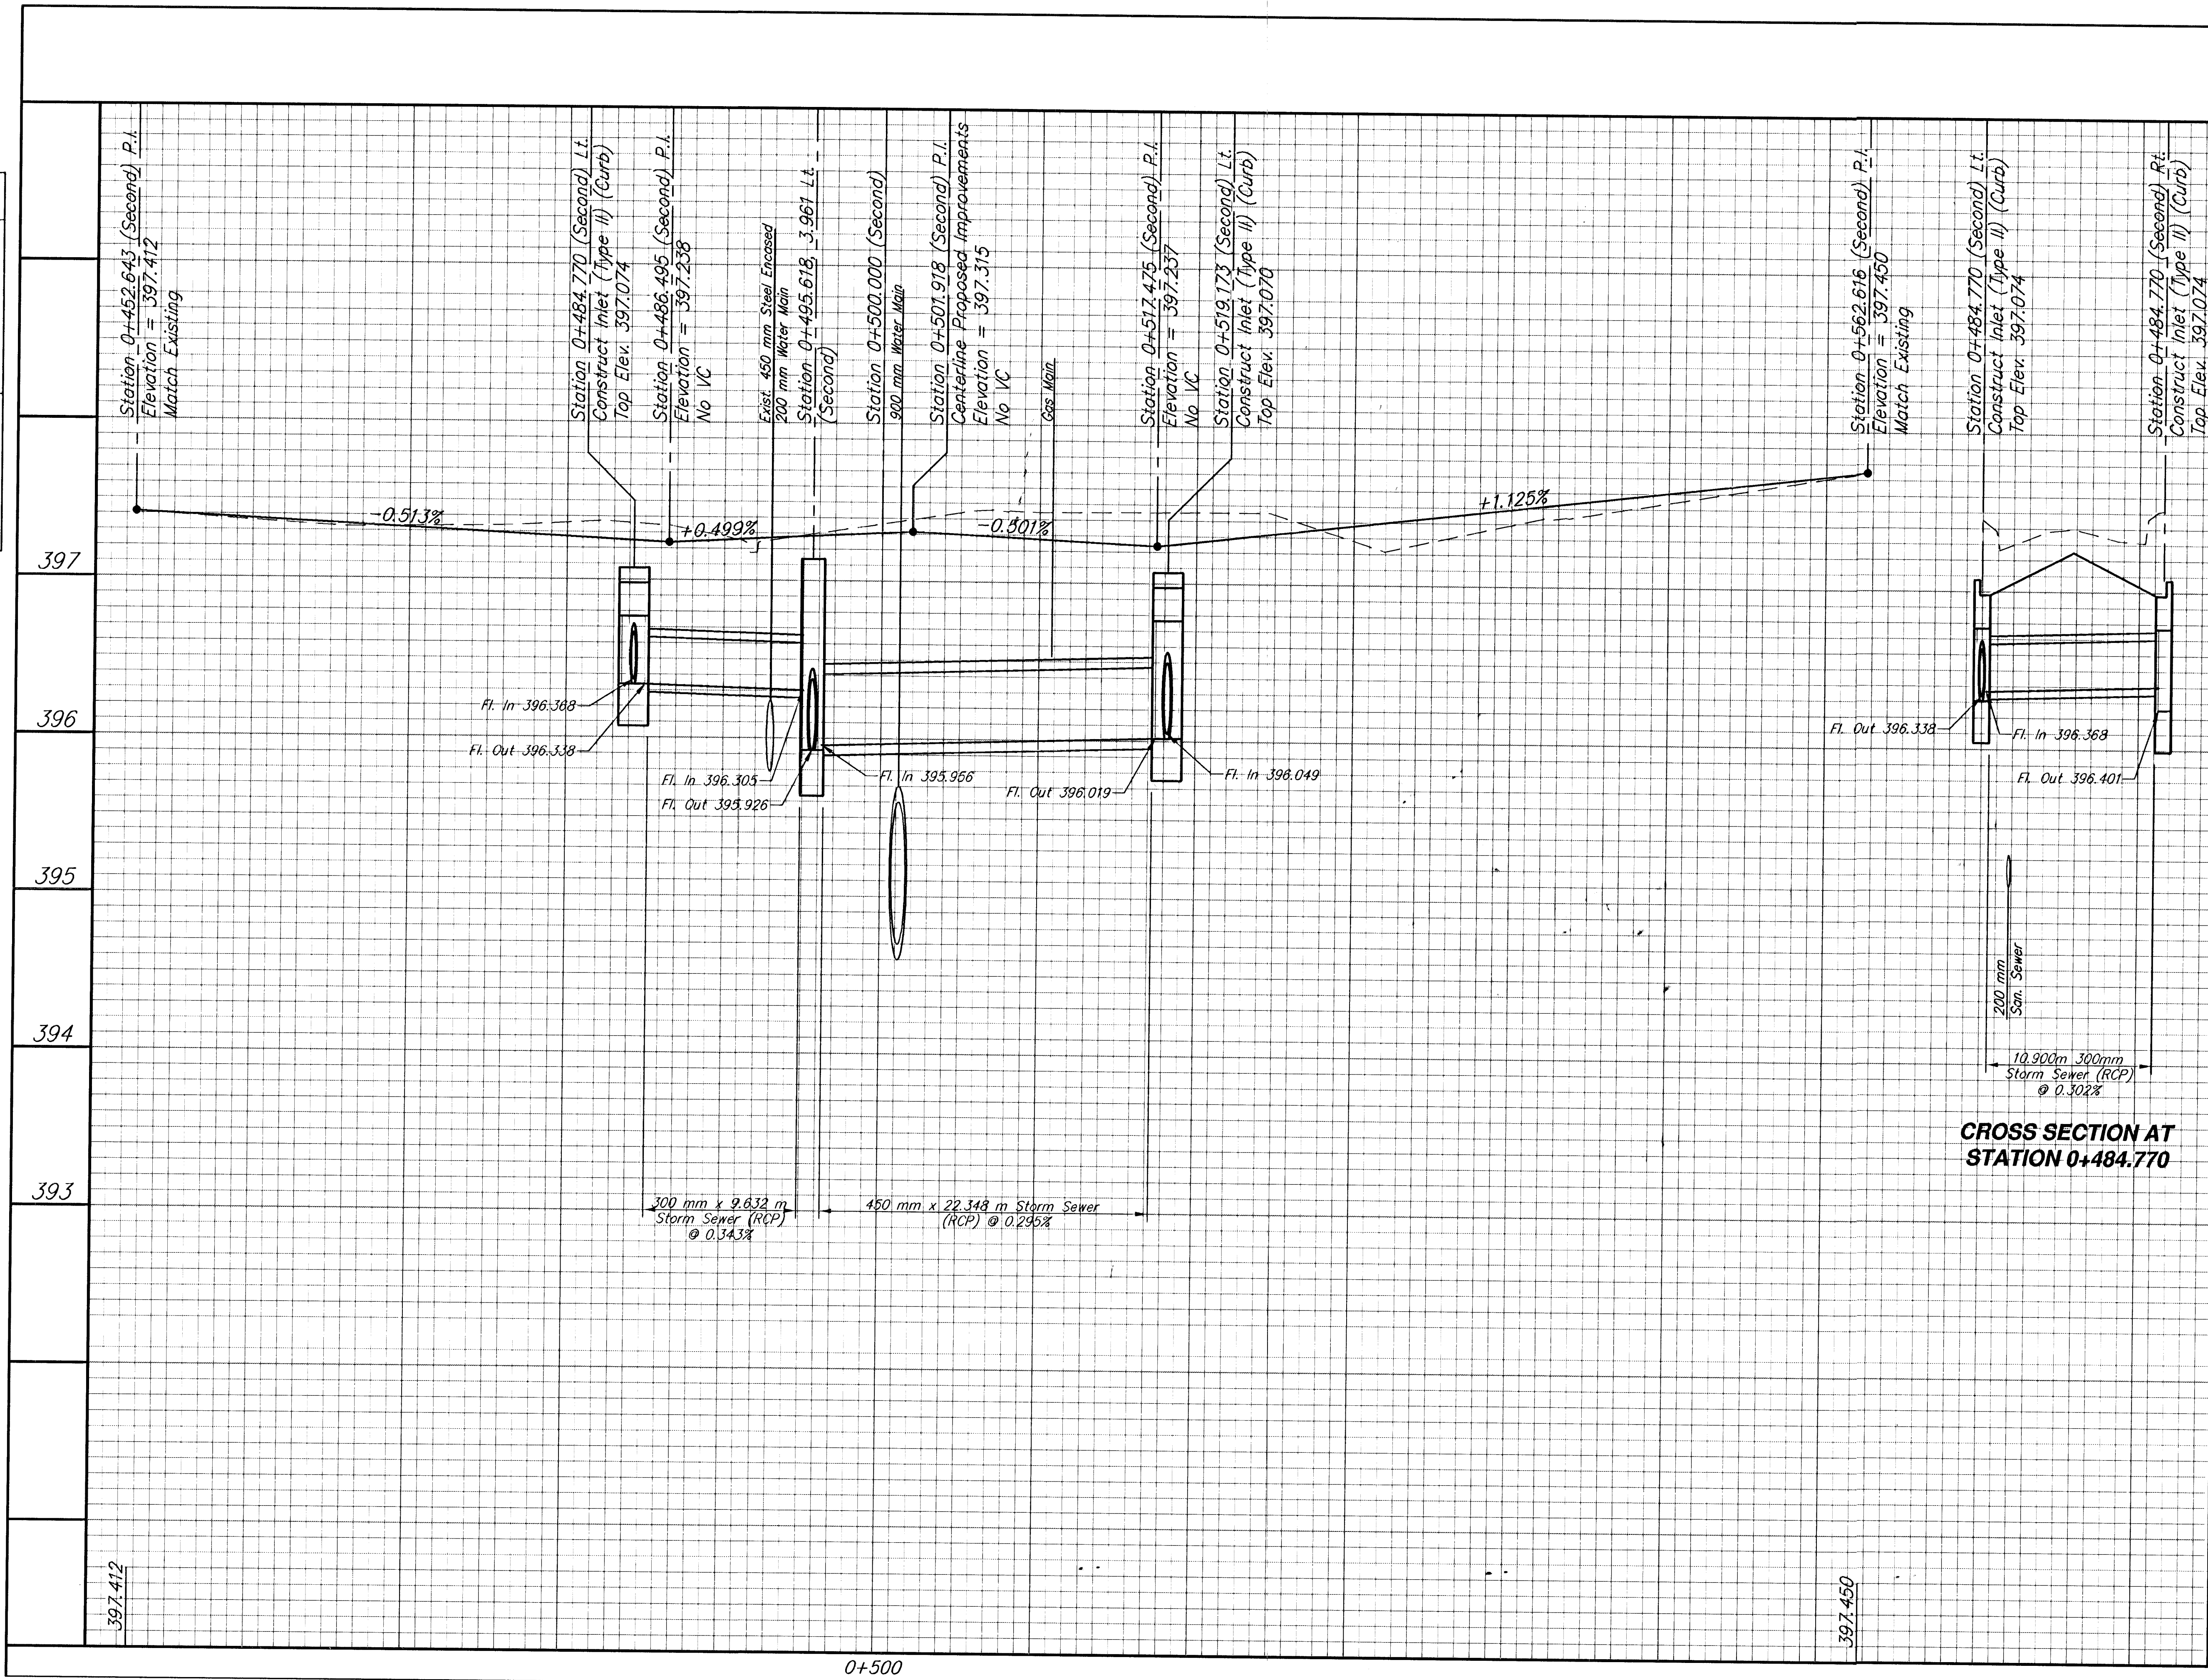

CROSS SECTION AT
STATION 0+484.770

CROSS SECTION AT
STATION 0+519.173

SECOND
STATION 0+452.643 TO STATION 0+562.616

SRB	924 NORTH MAIN WICHITA, KANSAS 67203 http://www.felst.com/~srb	316-284-8008 FAX 316-284-4821 E-Mail: srb@felst.com	REVISED
SAVOY, RUGGLES & BOHM, P.A. ENGINEERING & SURVEYING			
PROJECT NUMBER 472-76-245-82740-000-000-001			
DRAWN J. Long/TEB	DESIGN T.C.R.	DATE Jan. 9, 1999	UTILITY SRB JOB 5397

32
162