


REFERENCES NOTED	BY	DATE
REFERENCES CHECKED		

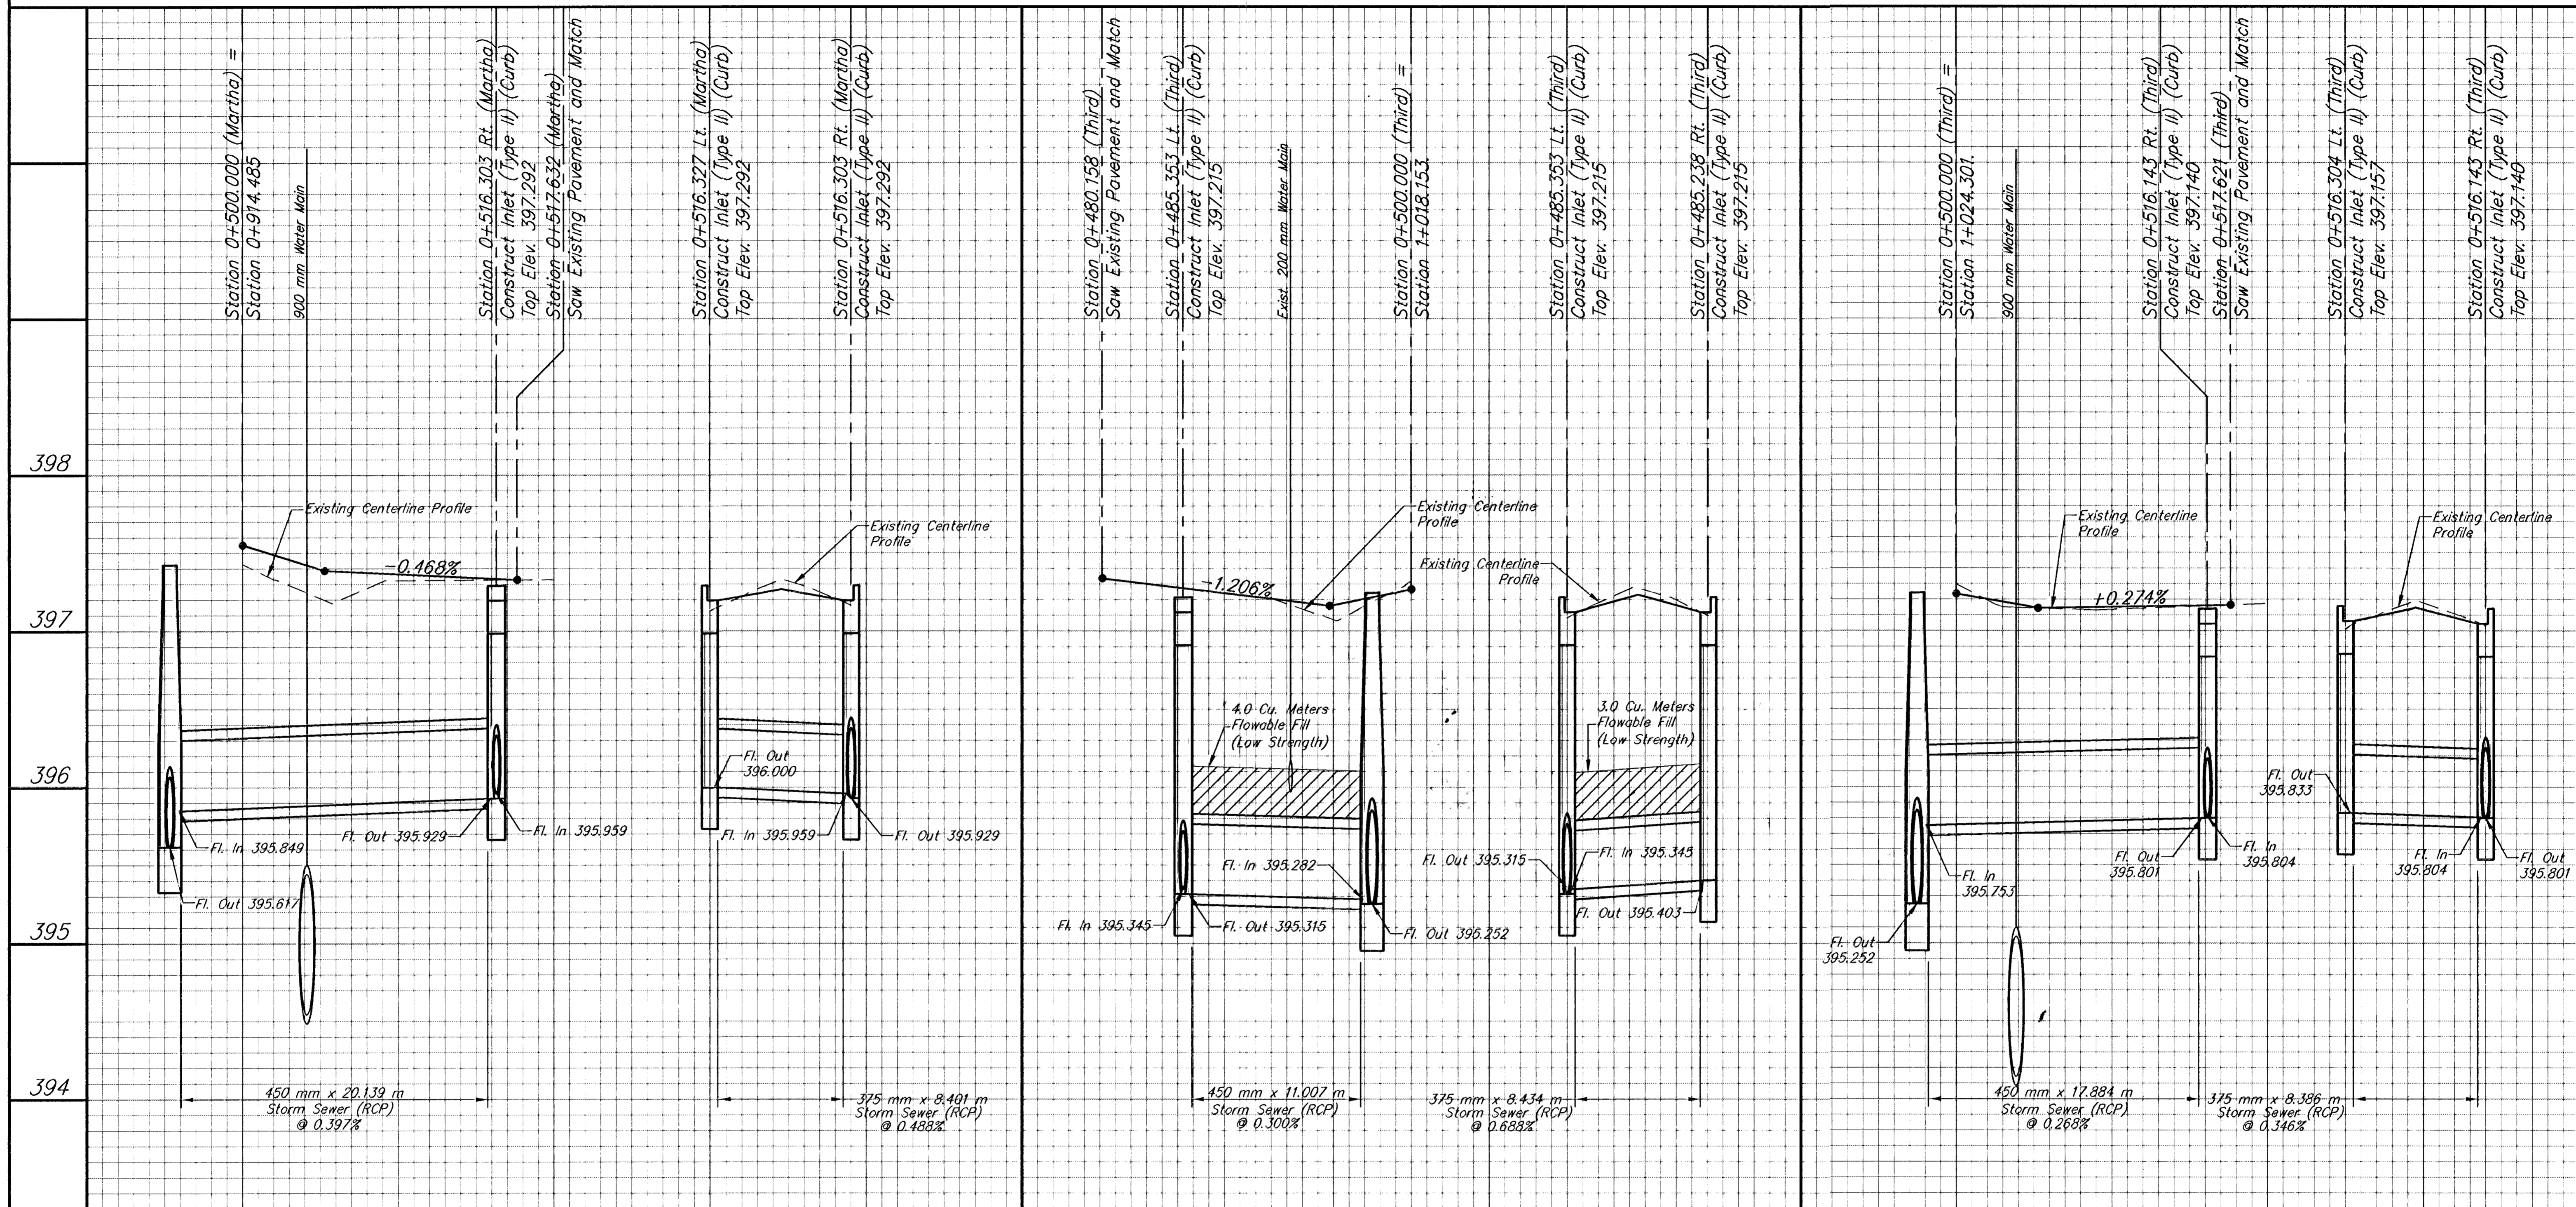

**SIDE ROAD PROFILE  
MARTHA**

**CROSS SECTION AT  
STATION 0+516.315 (MARTHA)**

**SIDE ROAD PROFILE  
THIRD (LEFT)**

**CROSS SECTION AT  
STATION 0+485.295 (THIRD)**

**SIDE ROAD PROFILE  
THIRD (RIGHT)**

**CROSS SECTION AT  
STATION 0+516.222 (THIRD)**

**MARTHA & THIRD  
SIDE ROAD PROFILES & CROSS SECTIONS**

**SRB** 324 NORTH MAIN WICHITA, KANSAS 67203 316-264-8008 FAX 316-264-4521 E-Mail: srbs@srb.com

**SAVOY, RUGGLES & BOHM, P.A.**  
ENGINEERING & SURVEYING

472-76-245-82740-000-000-001

DESIGN: J. Long/TEB, T.C.R. DATE: 28, 1998

37  
162