


REFERENCES NOTED	BY	DATE
REFERENCES CHECKED		

FHWA REGION NO.	STATE	PROJECT NUMBER	FISCAL YEAR	SHEET NUMBER	TOTAL SHEETS
7	KANSAS	87N-0080-01	1997	39	162

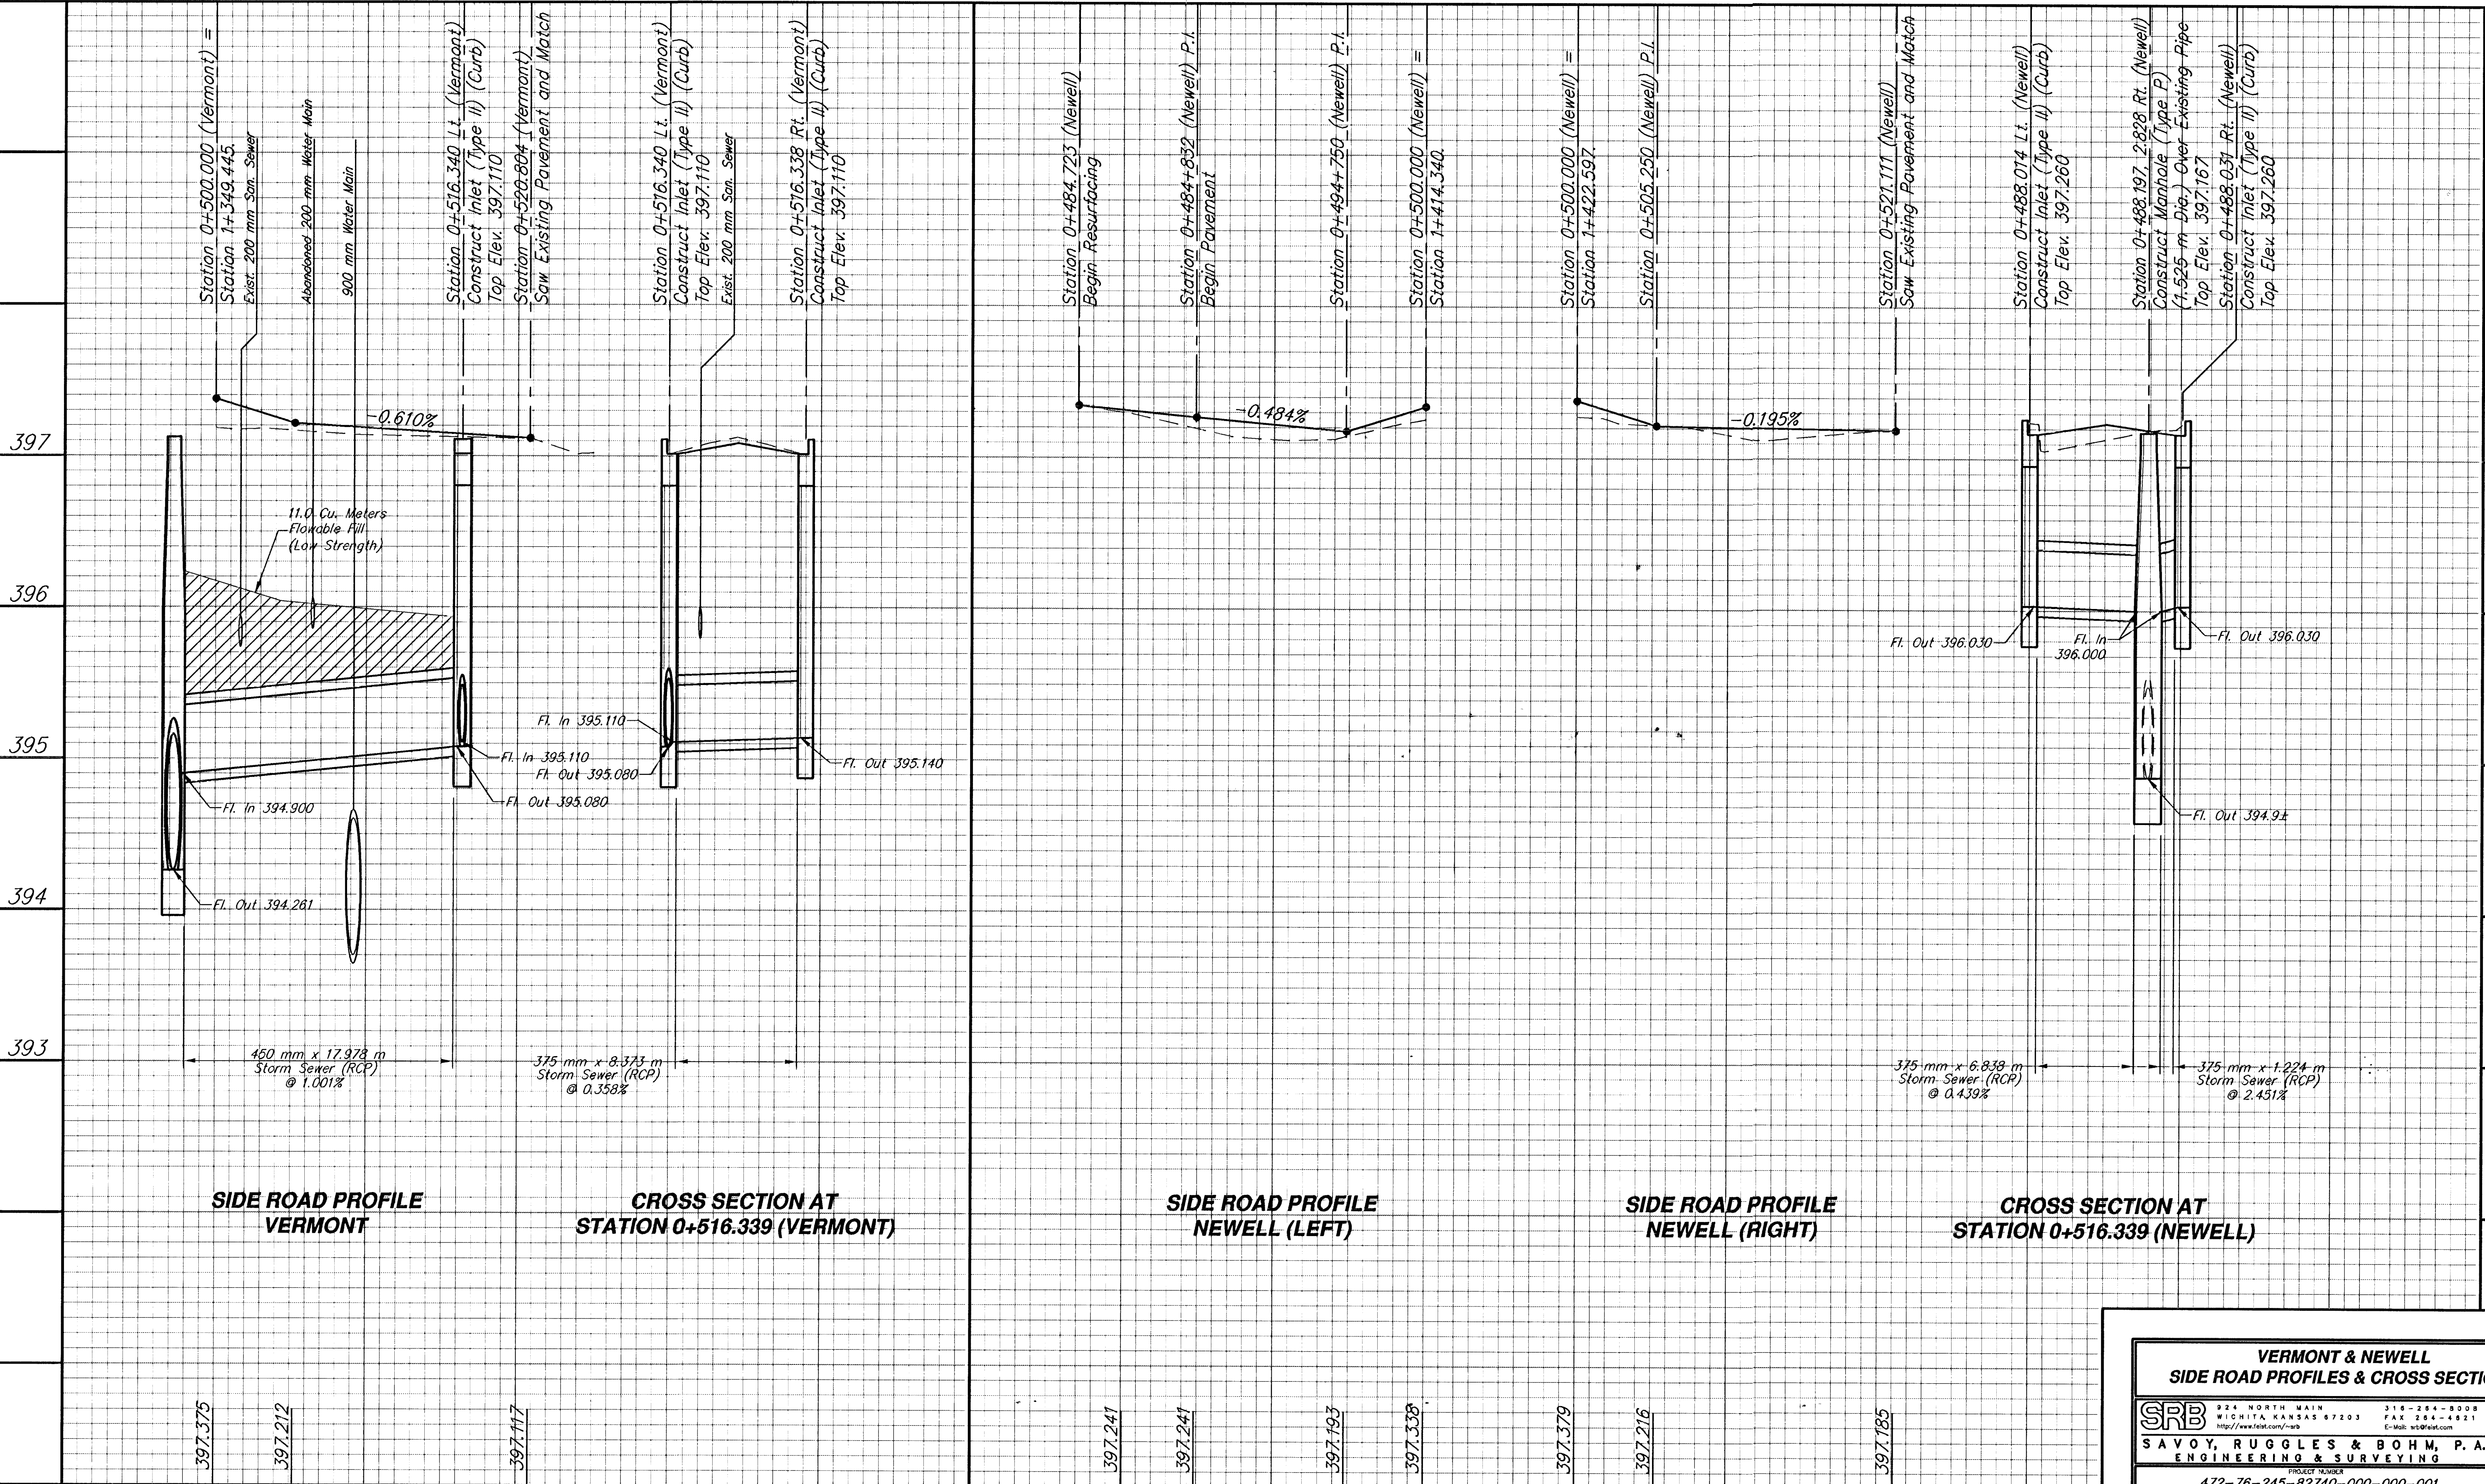

VERMONT & NEWELL
SIDE ROAD PROFILES & CROSS SECTIONS

SAVOY, RUGGLES & BOHM, P.A.
 ENGINEERING & SURVEYING
 324 NORTH MAIN
 WICHITA, KANSAS 67203
 316-264-8008
 FAX 316-264-4821
 http://www.test.com/~srb
 E-Mail: srb@test.com

PROJECT NUMBER
472-76-245-82740-000-000-001

DRAWN
 J. Lang/TEB

DESIGN
 T.C.R.

DATE
 Jan. 8, 1999

UTILITY
 SRB JOB

539T

SHEET
39

TOTAL SHEETS
162