
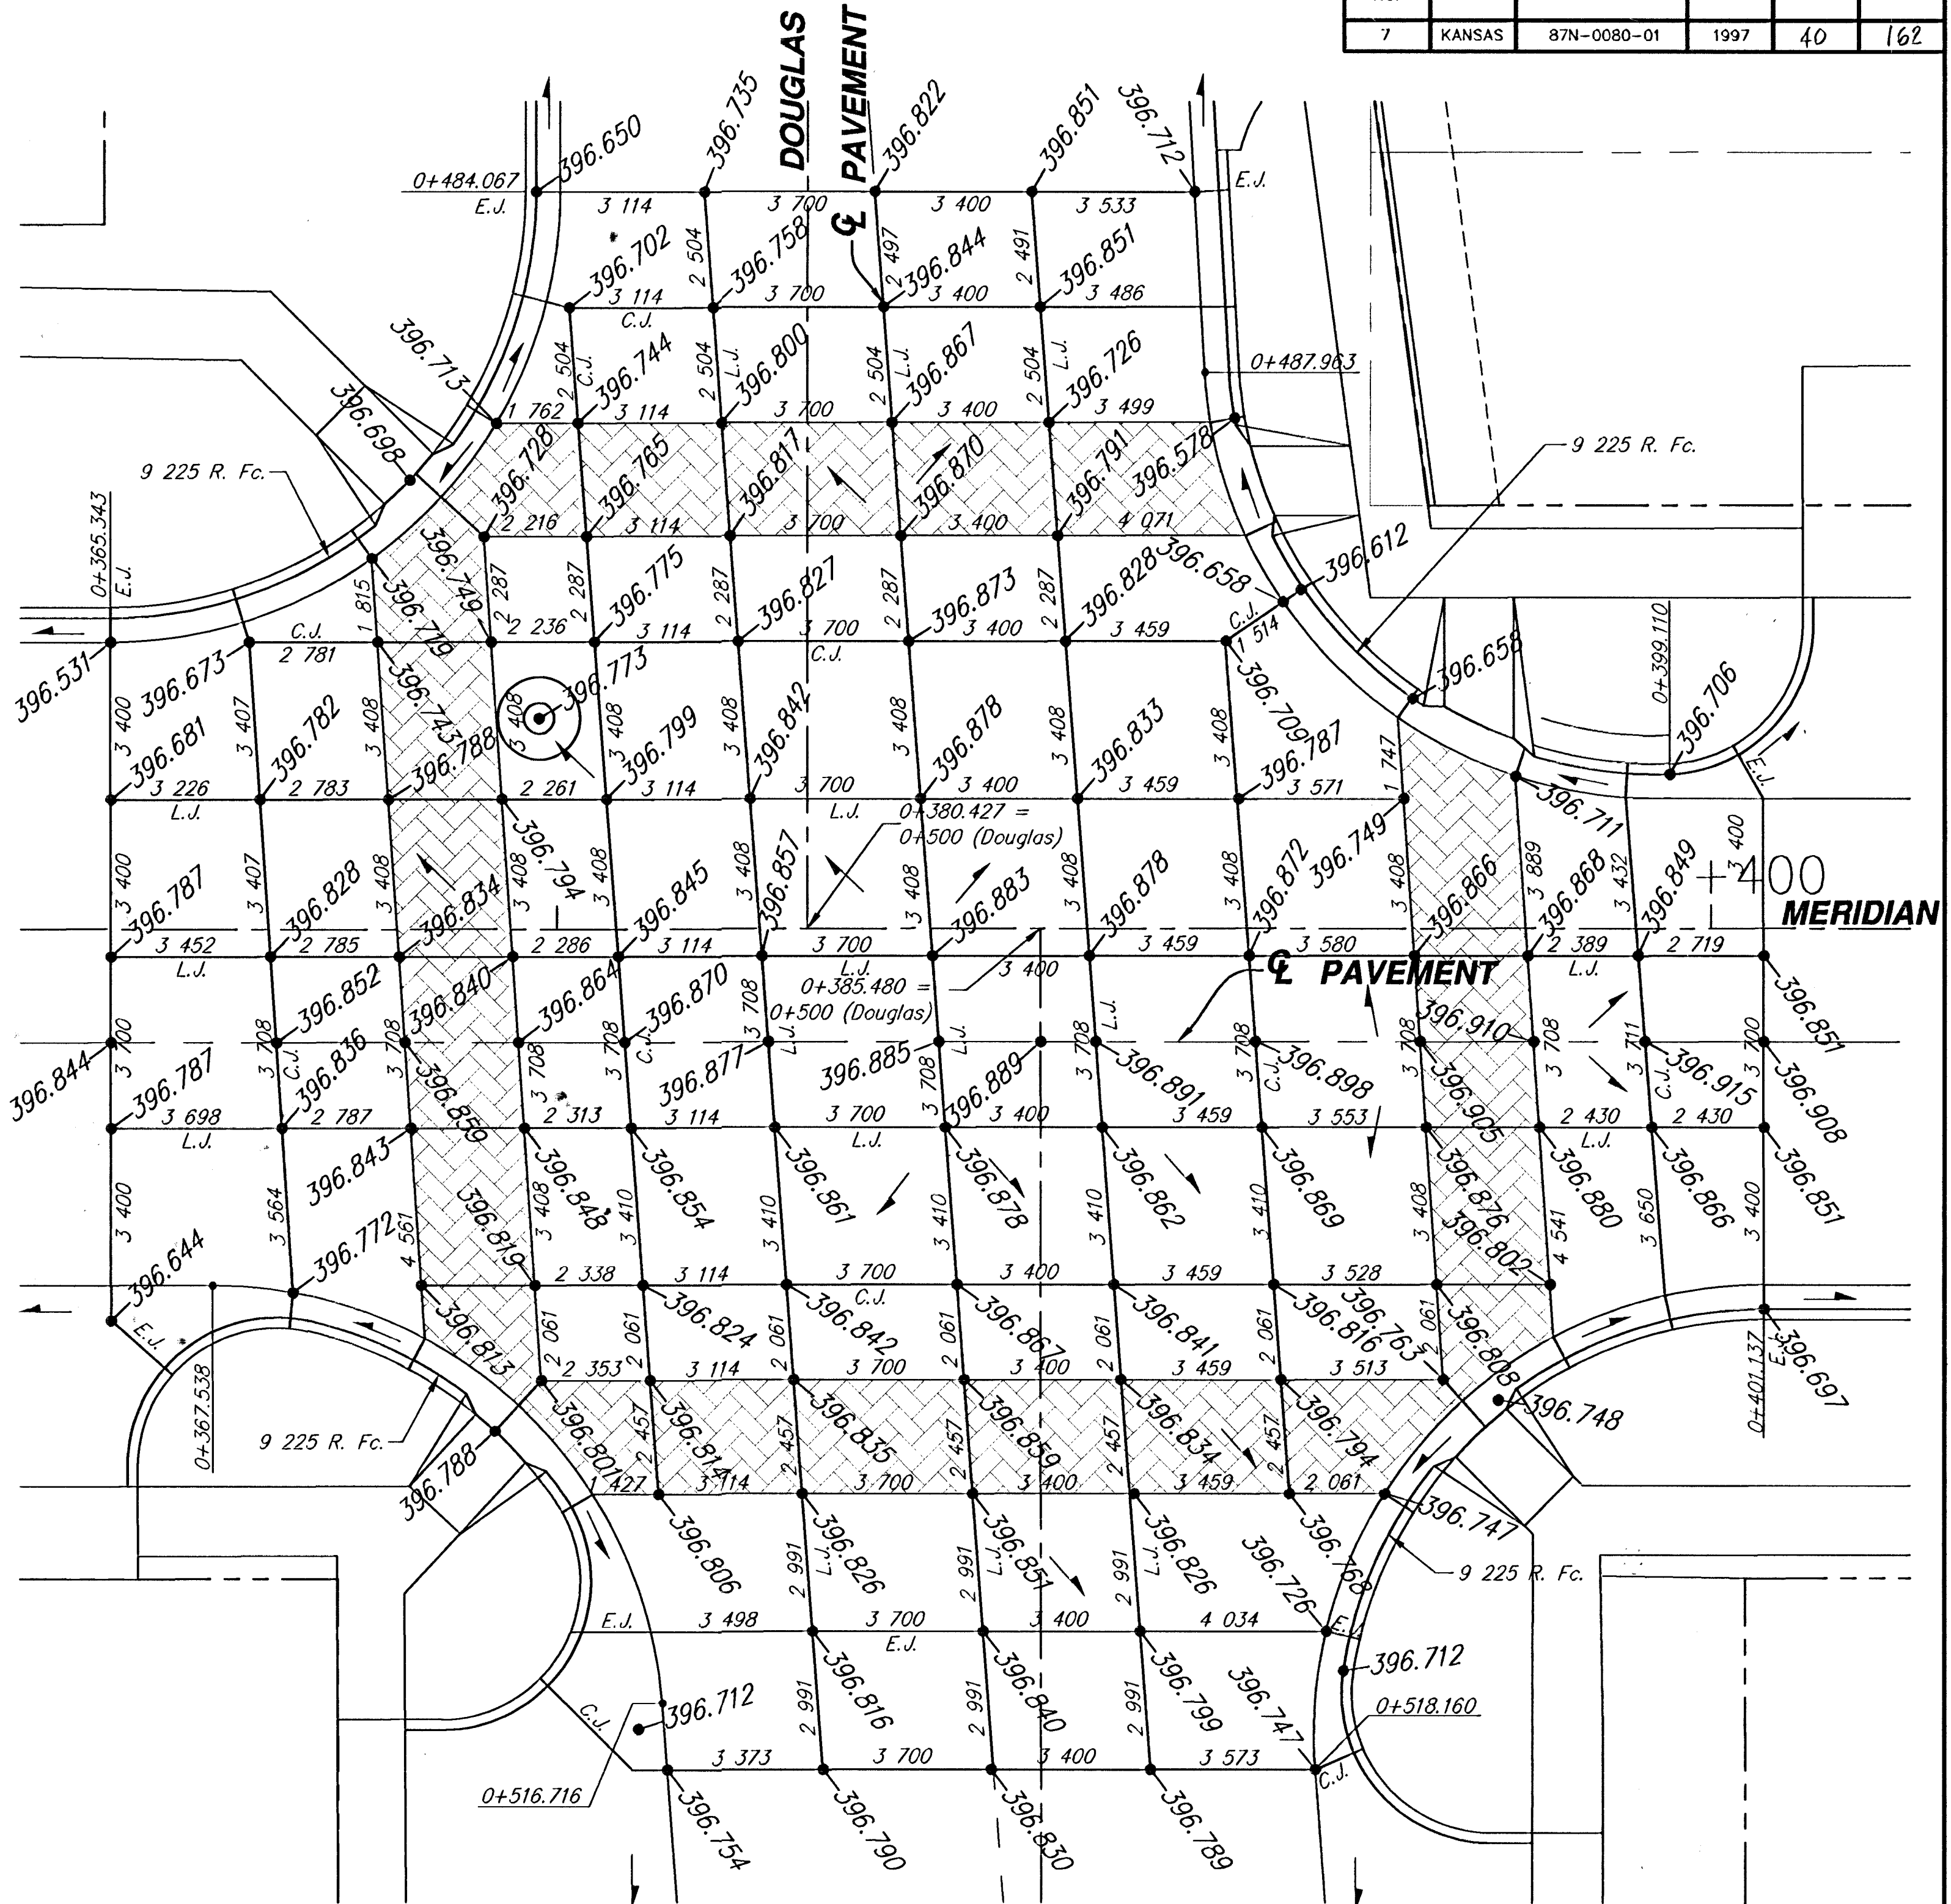


BY	DATE
REFERENCES NOTED	
REFERENCES CHECKED	

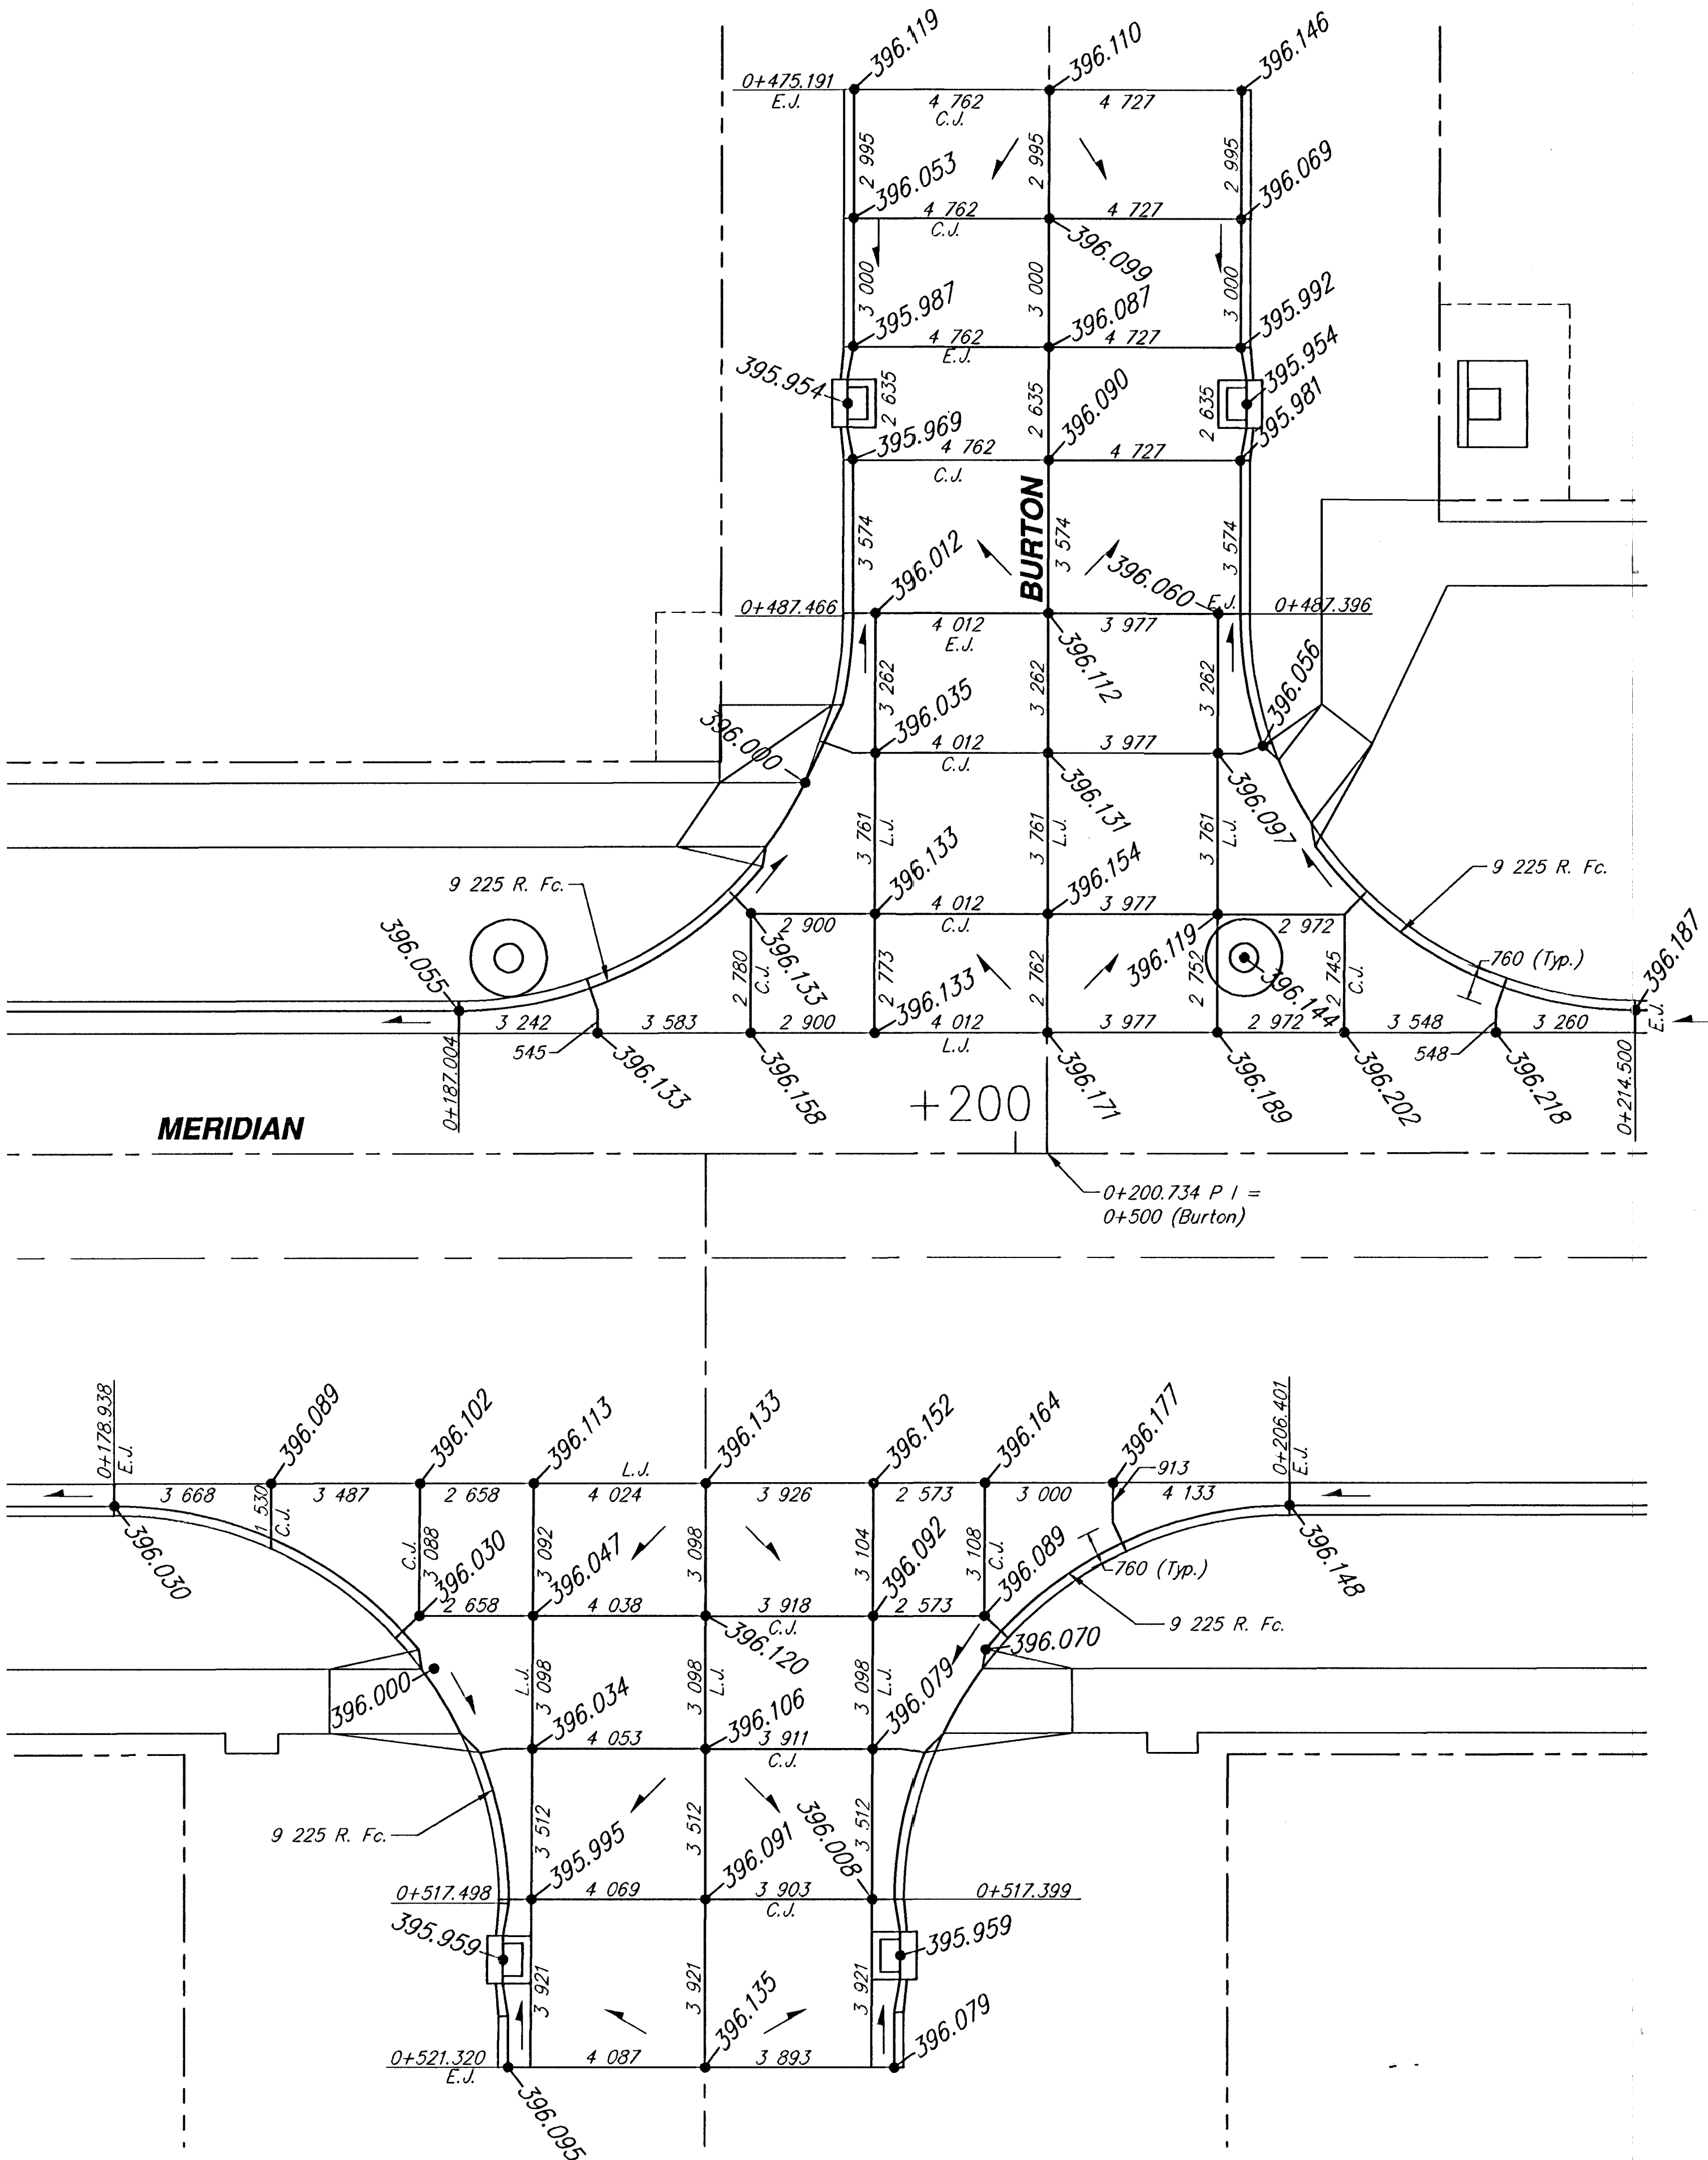

FHWA REGION NO.	STATE	PROJECT NUMBER	FISCAL YEAR	SHEET NUMBER	TOTAL SHEETS
7	KANSAS	87N-0080-01	1997	40	162

SRB
SCALE
 2.5 0 2.5 5
 PLAN: Lat. & Long. (meters)

SRB		SAVOY, RUGGLES & BOHM, P.A.	
ENGINEERING & SURVEYING		PROJECT NUMBER	
472-76-245-82740-000-000-001		SHEET NUMBER	
40		162	