
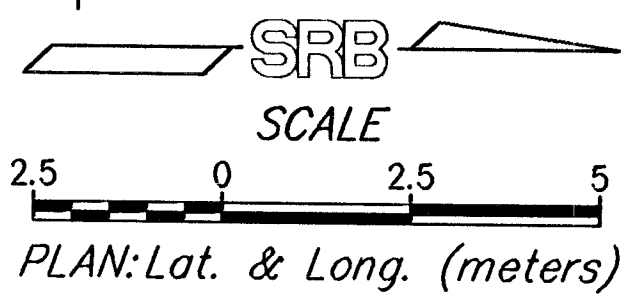
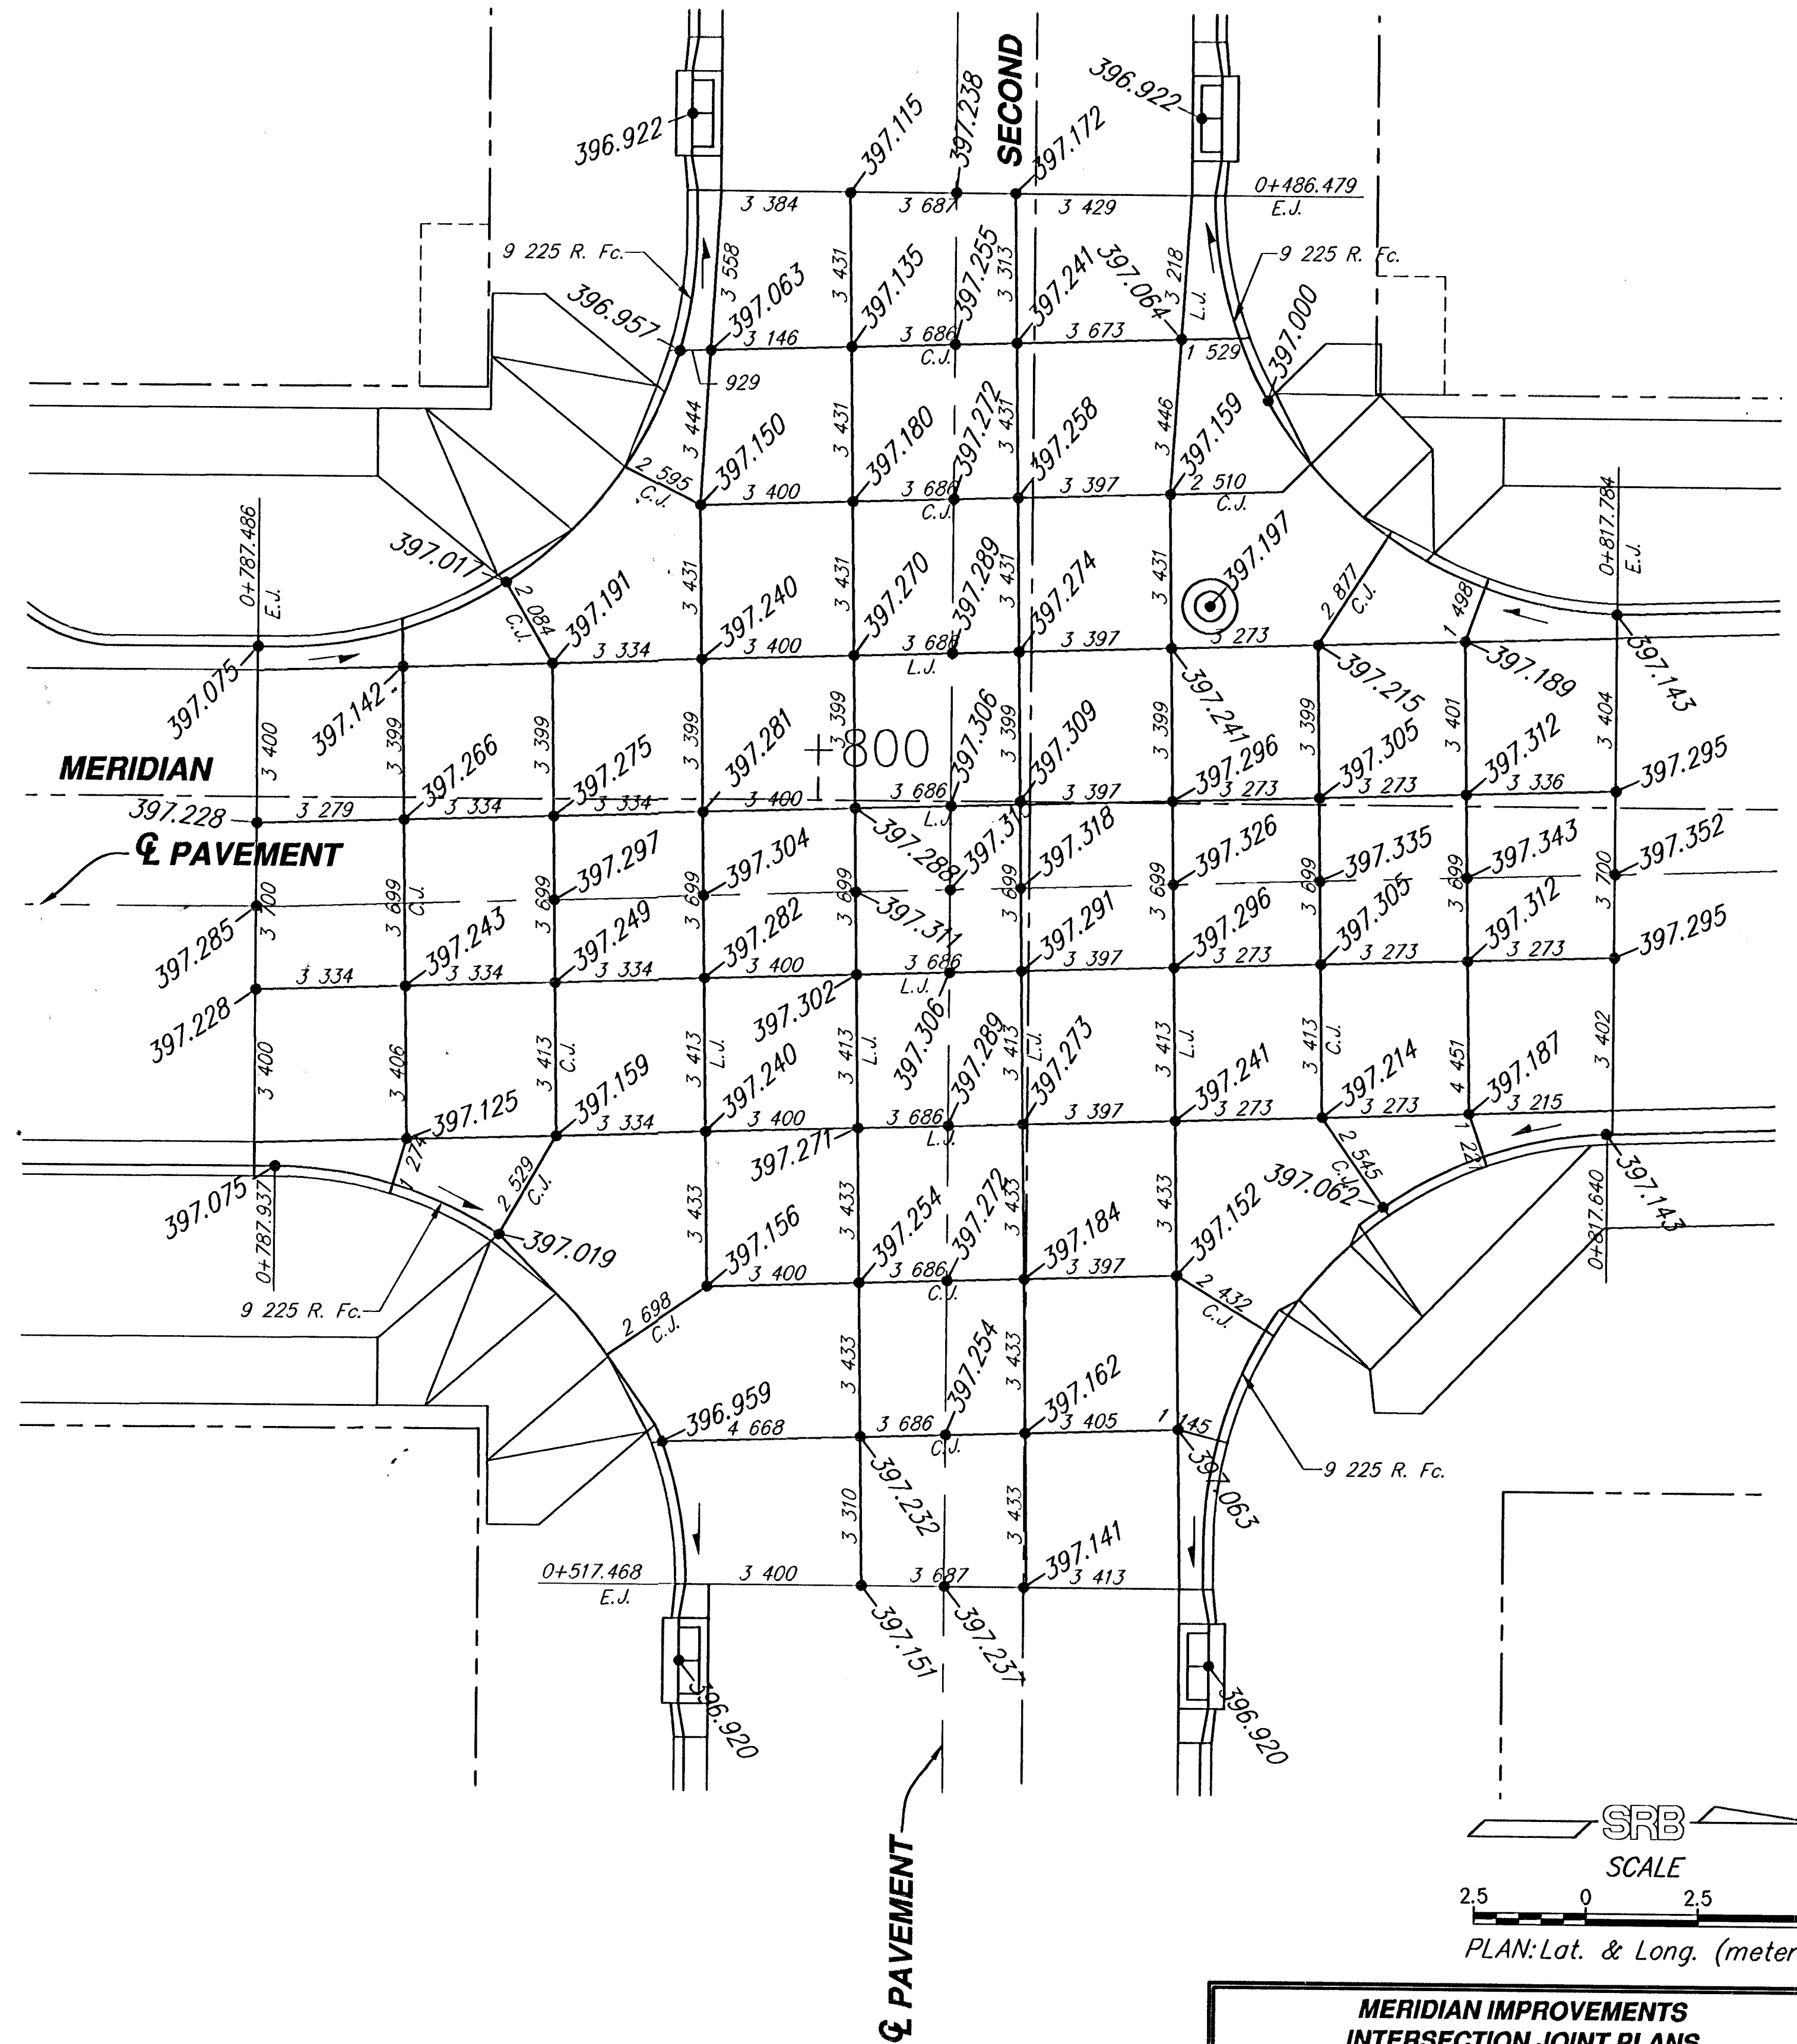


DATE	
BY	
REFERENCES NOTED	
REFERENCES CHECKED	

FHWA REGION NO.	STATE	PROJECT NUMBER	FISCAL YEAR	SHEET NUMBER	TOTAL SHEETS
7	KANSAS	87N-0080-01	1997	41	162

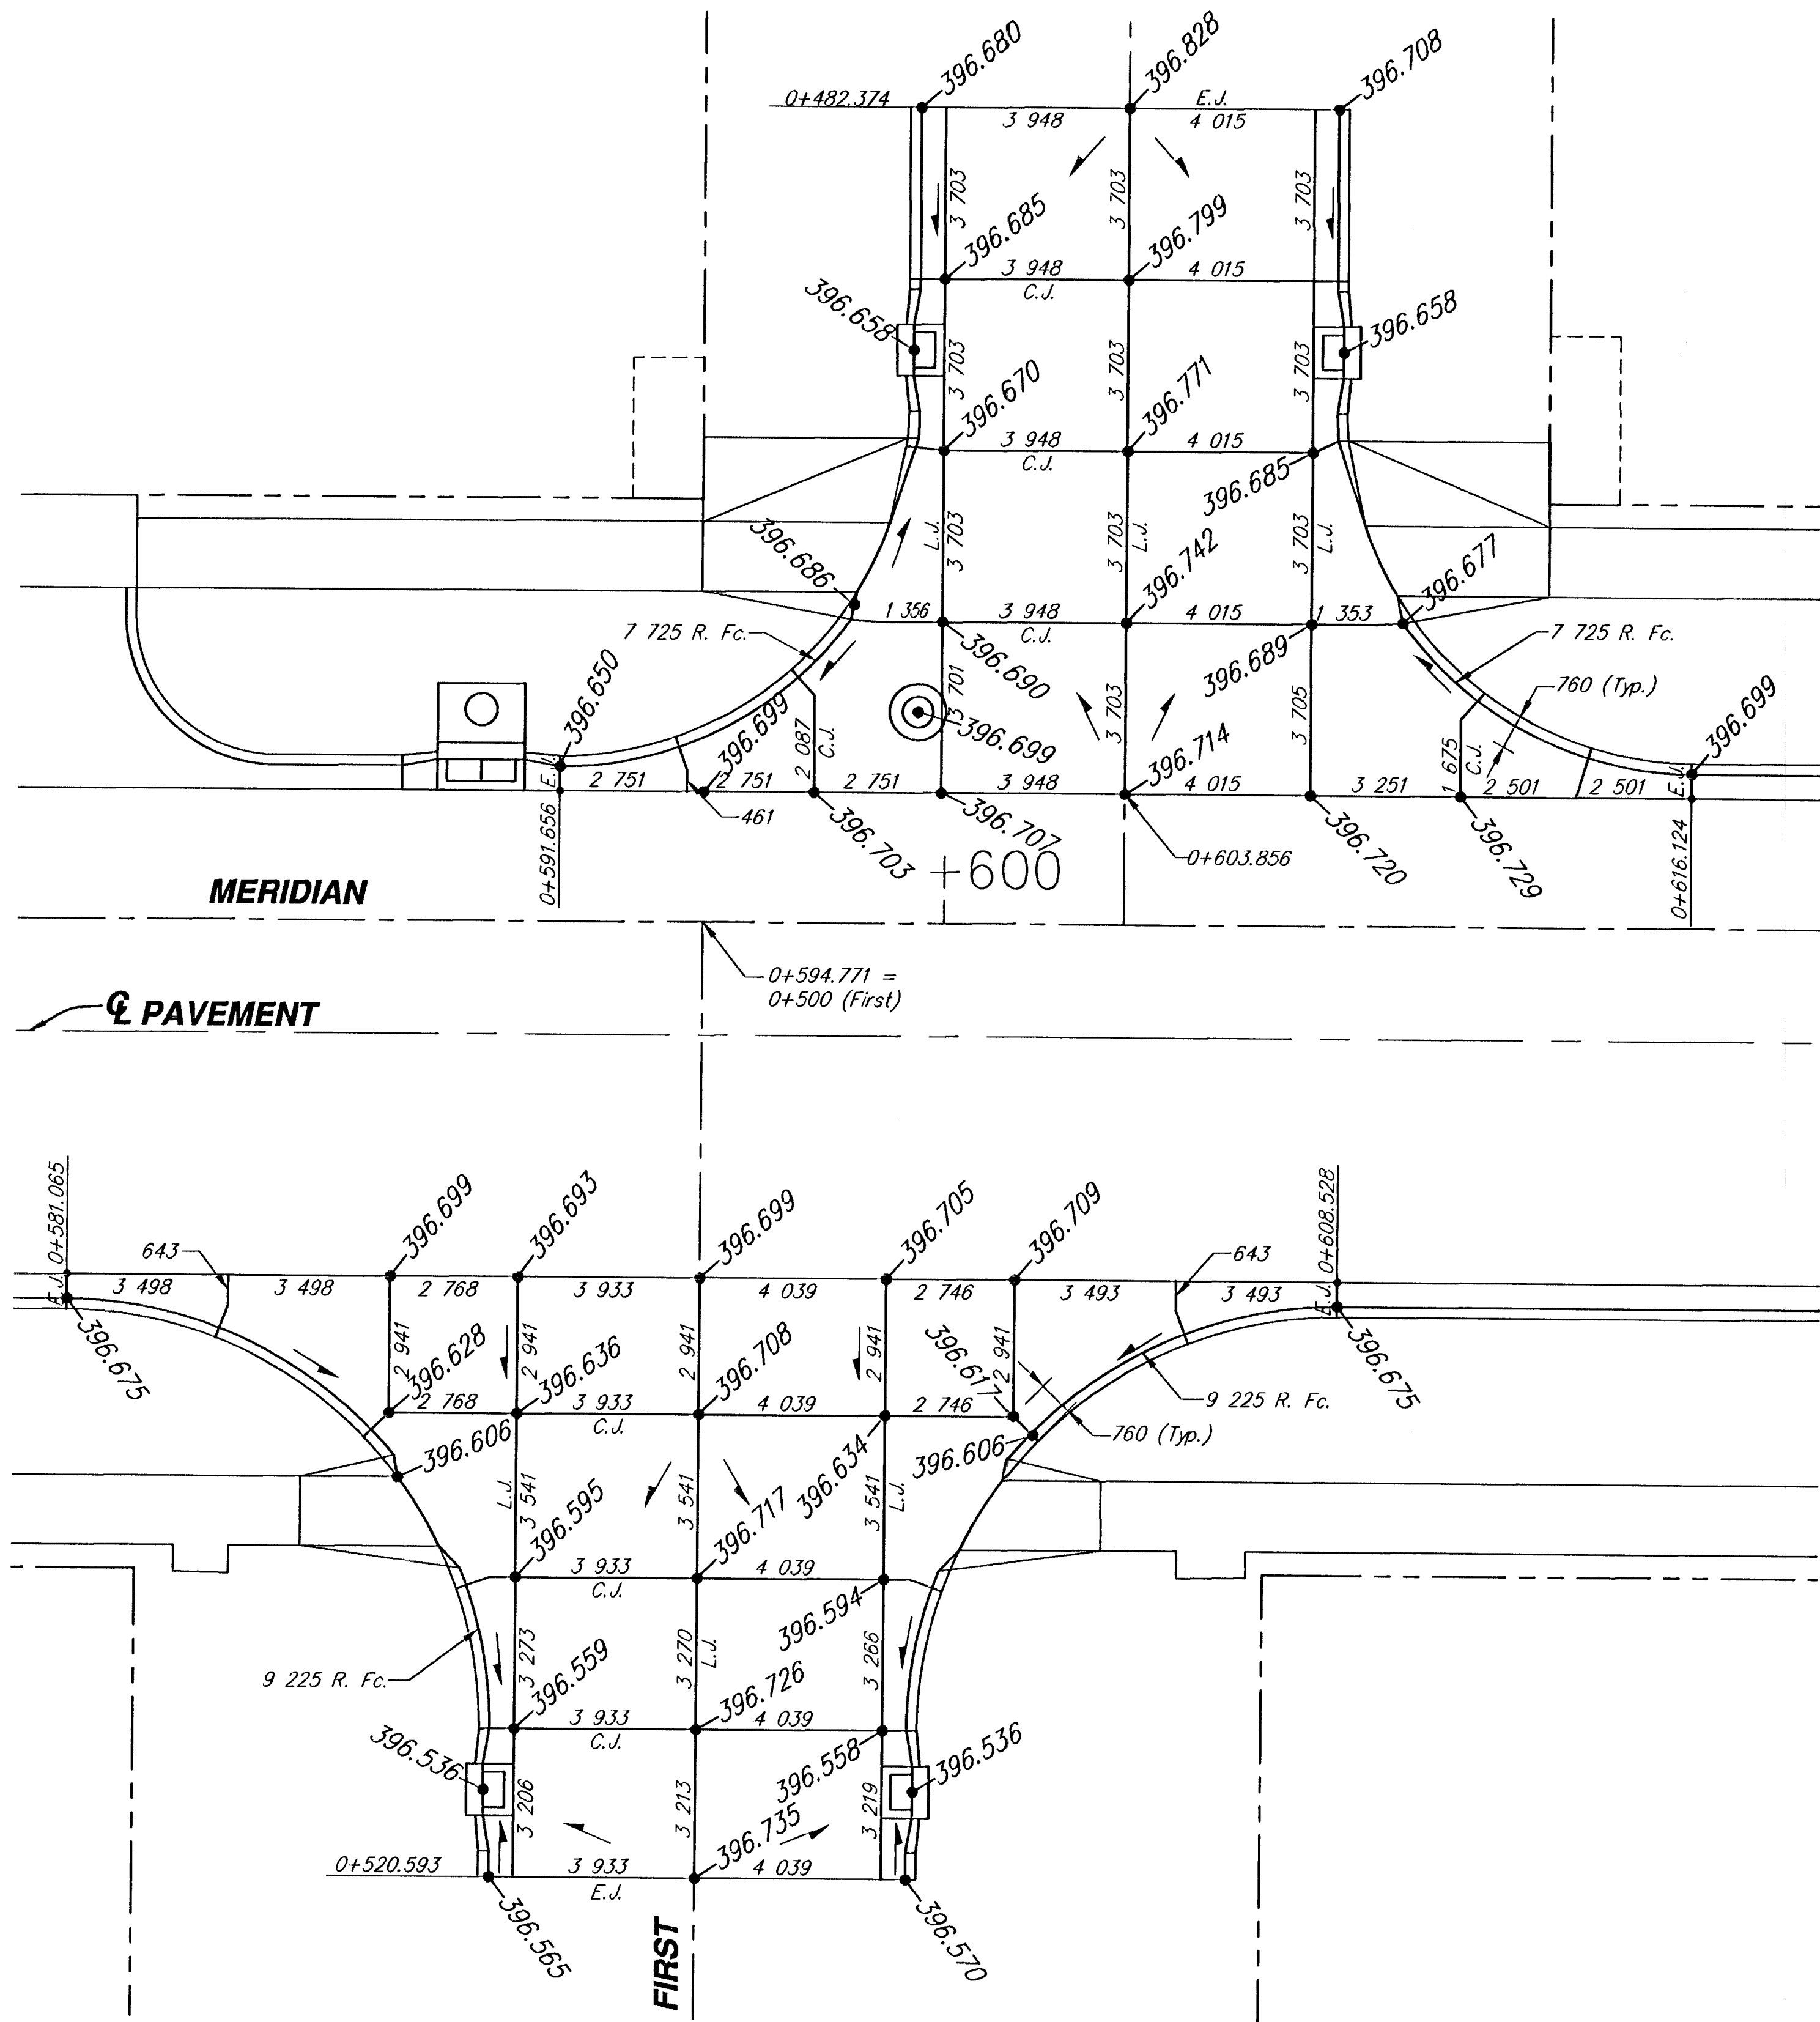

MERIDIAN IMPROVEMENTS INTERSECTION JOINT PLANS					
SRB 924 NORTH MAIN RICHITA, KANSAS 67203 TEL: 781-937-1000 FAX: 781-937-1001 E-MAIL: srbs@srb.com		315-254-8008 264-4621 srbs@srb.com		REVISED 4-1 102	
SAVOY, RUGGLES & BOHM, P. A. ENGINEERING & SURVEYING PROJECT NUMBER: 472-76-245-82740-000-000-001					
DRAWN: J. Long/TEB	DESIGNED: T.C.R.	CHECKED: J.C.R.	DATE: Jan. 7, 1999	UTILITY: SRB JOB 5397	SHEET: 4-1 102