
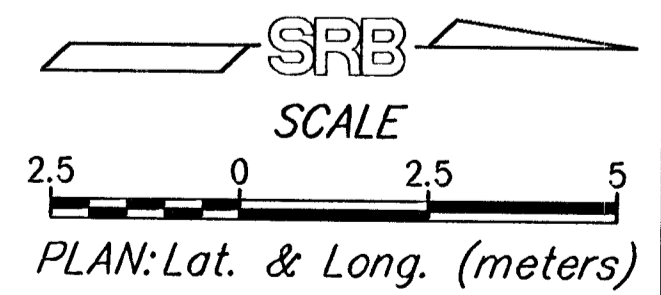


FHWA REGION NO.	STATE	PROJECT NUMBER	FISCAL YEAR	SHEET NUMBER	TOTAL SHEETS
7	KANSAS	87N-0080-01	1997	45	162

BY	DATE
REFERENCES NOTED	
REFERENCES CHECKED	

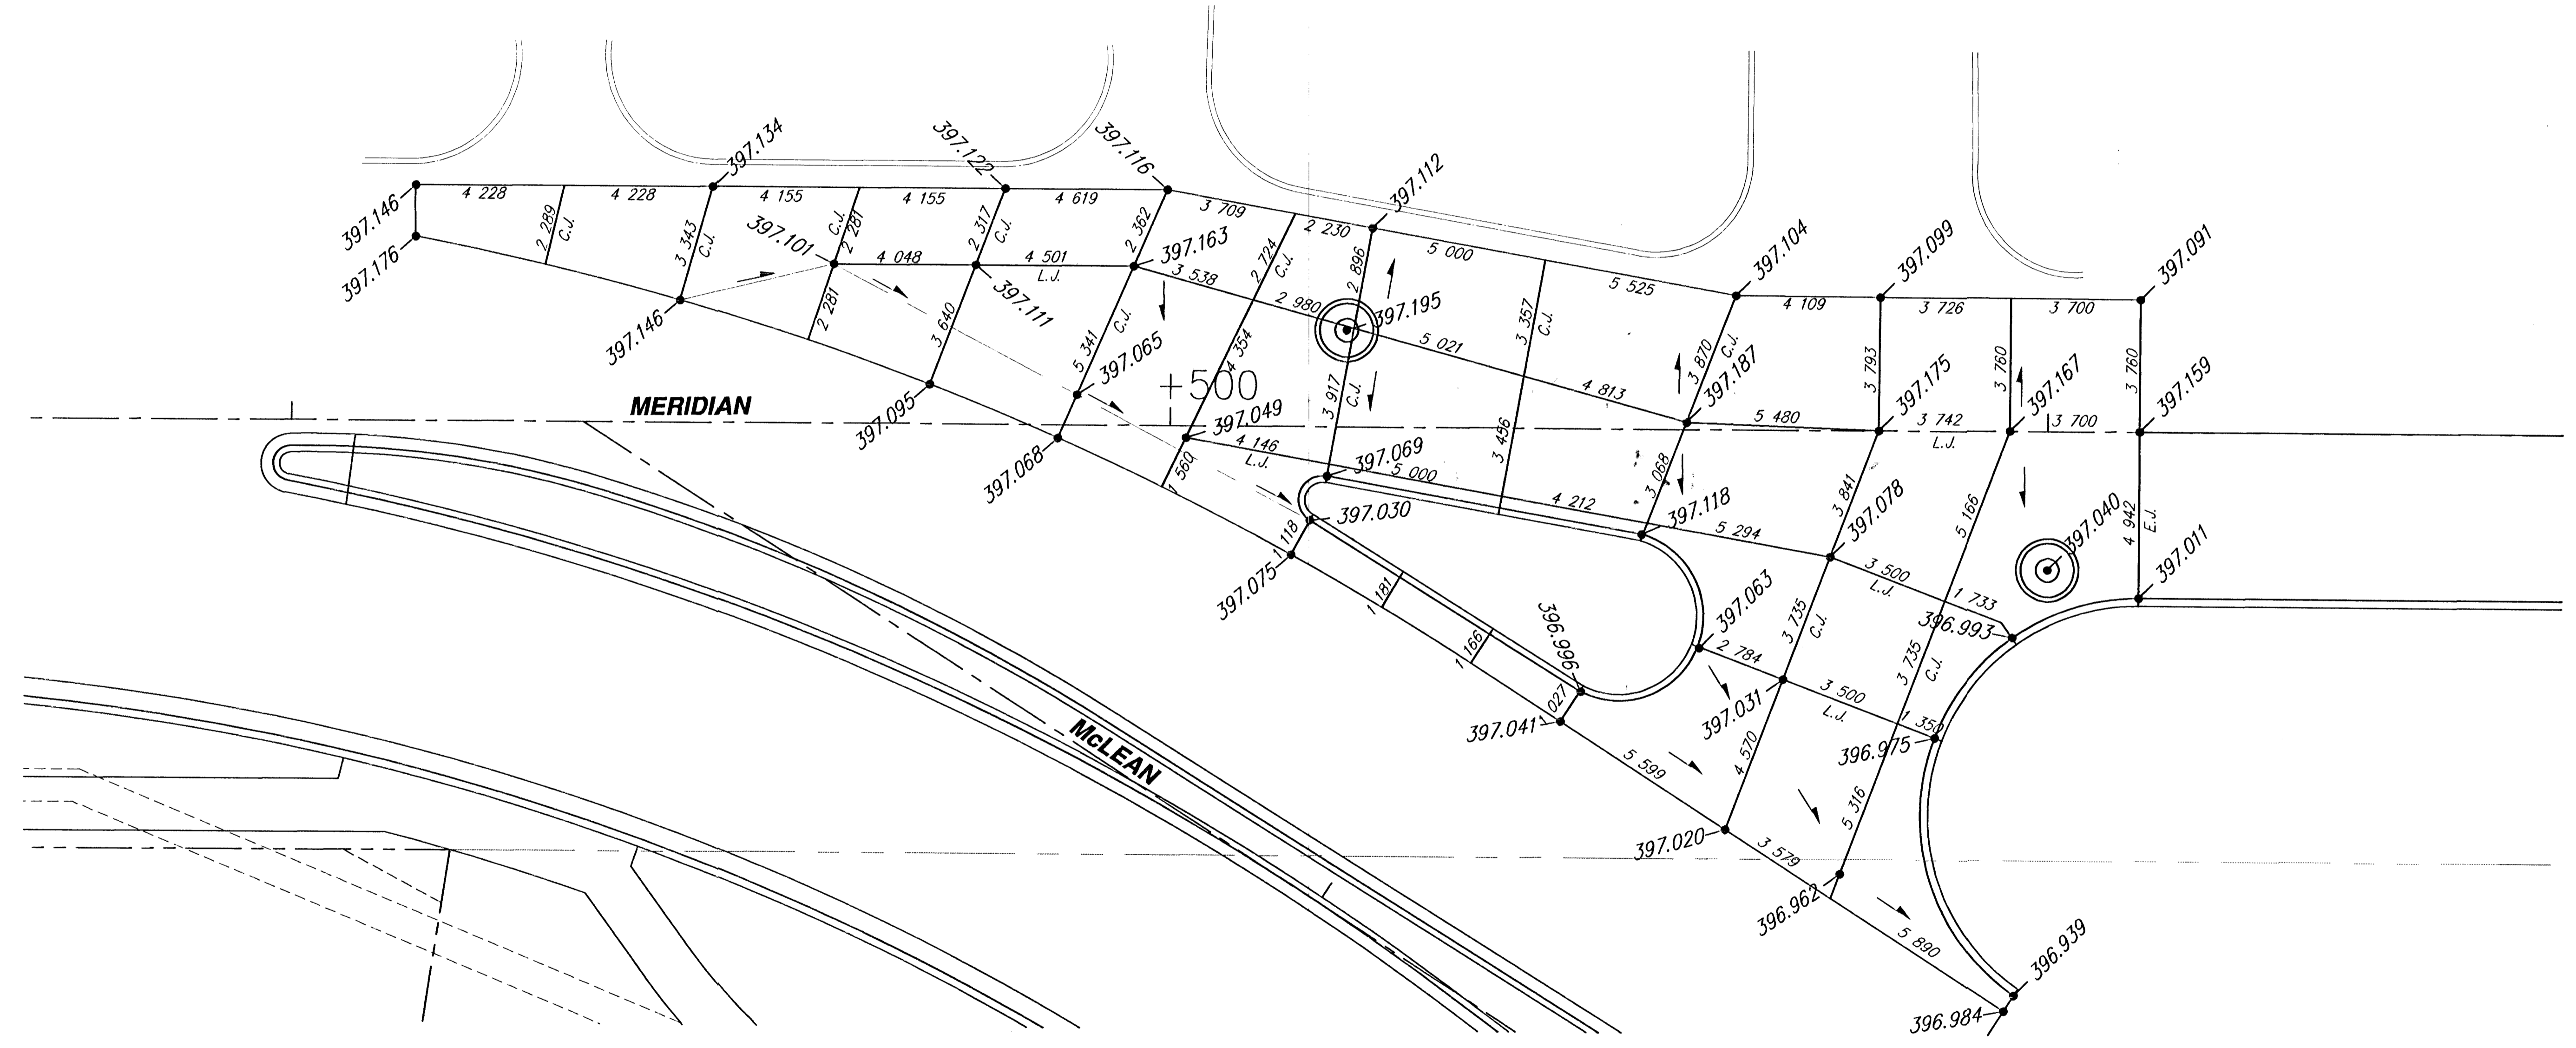

McLEAN INTERSECTION DETAILS	
	324 NORTH MAIN WICHITA, KANSAS 67203 http://www.lead.com/~srb
316-264-8008 FAX: 316-264-4321 E-Mail: sr@lead.com	45
SAVOY, RUGGLES & BOHM, P.A. ENGINEERING & SURVEYING	
PROJECT NUMBER 472-76-245-82740-000-000-001	
DRAWN T.E.B.	DESIGN T.C.R.
REVISION JCR	DATE Jan. 7, 1999
UTILITY 539T	SHEET JOB 539T
162	