
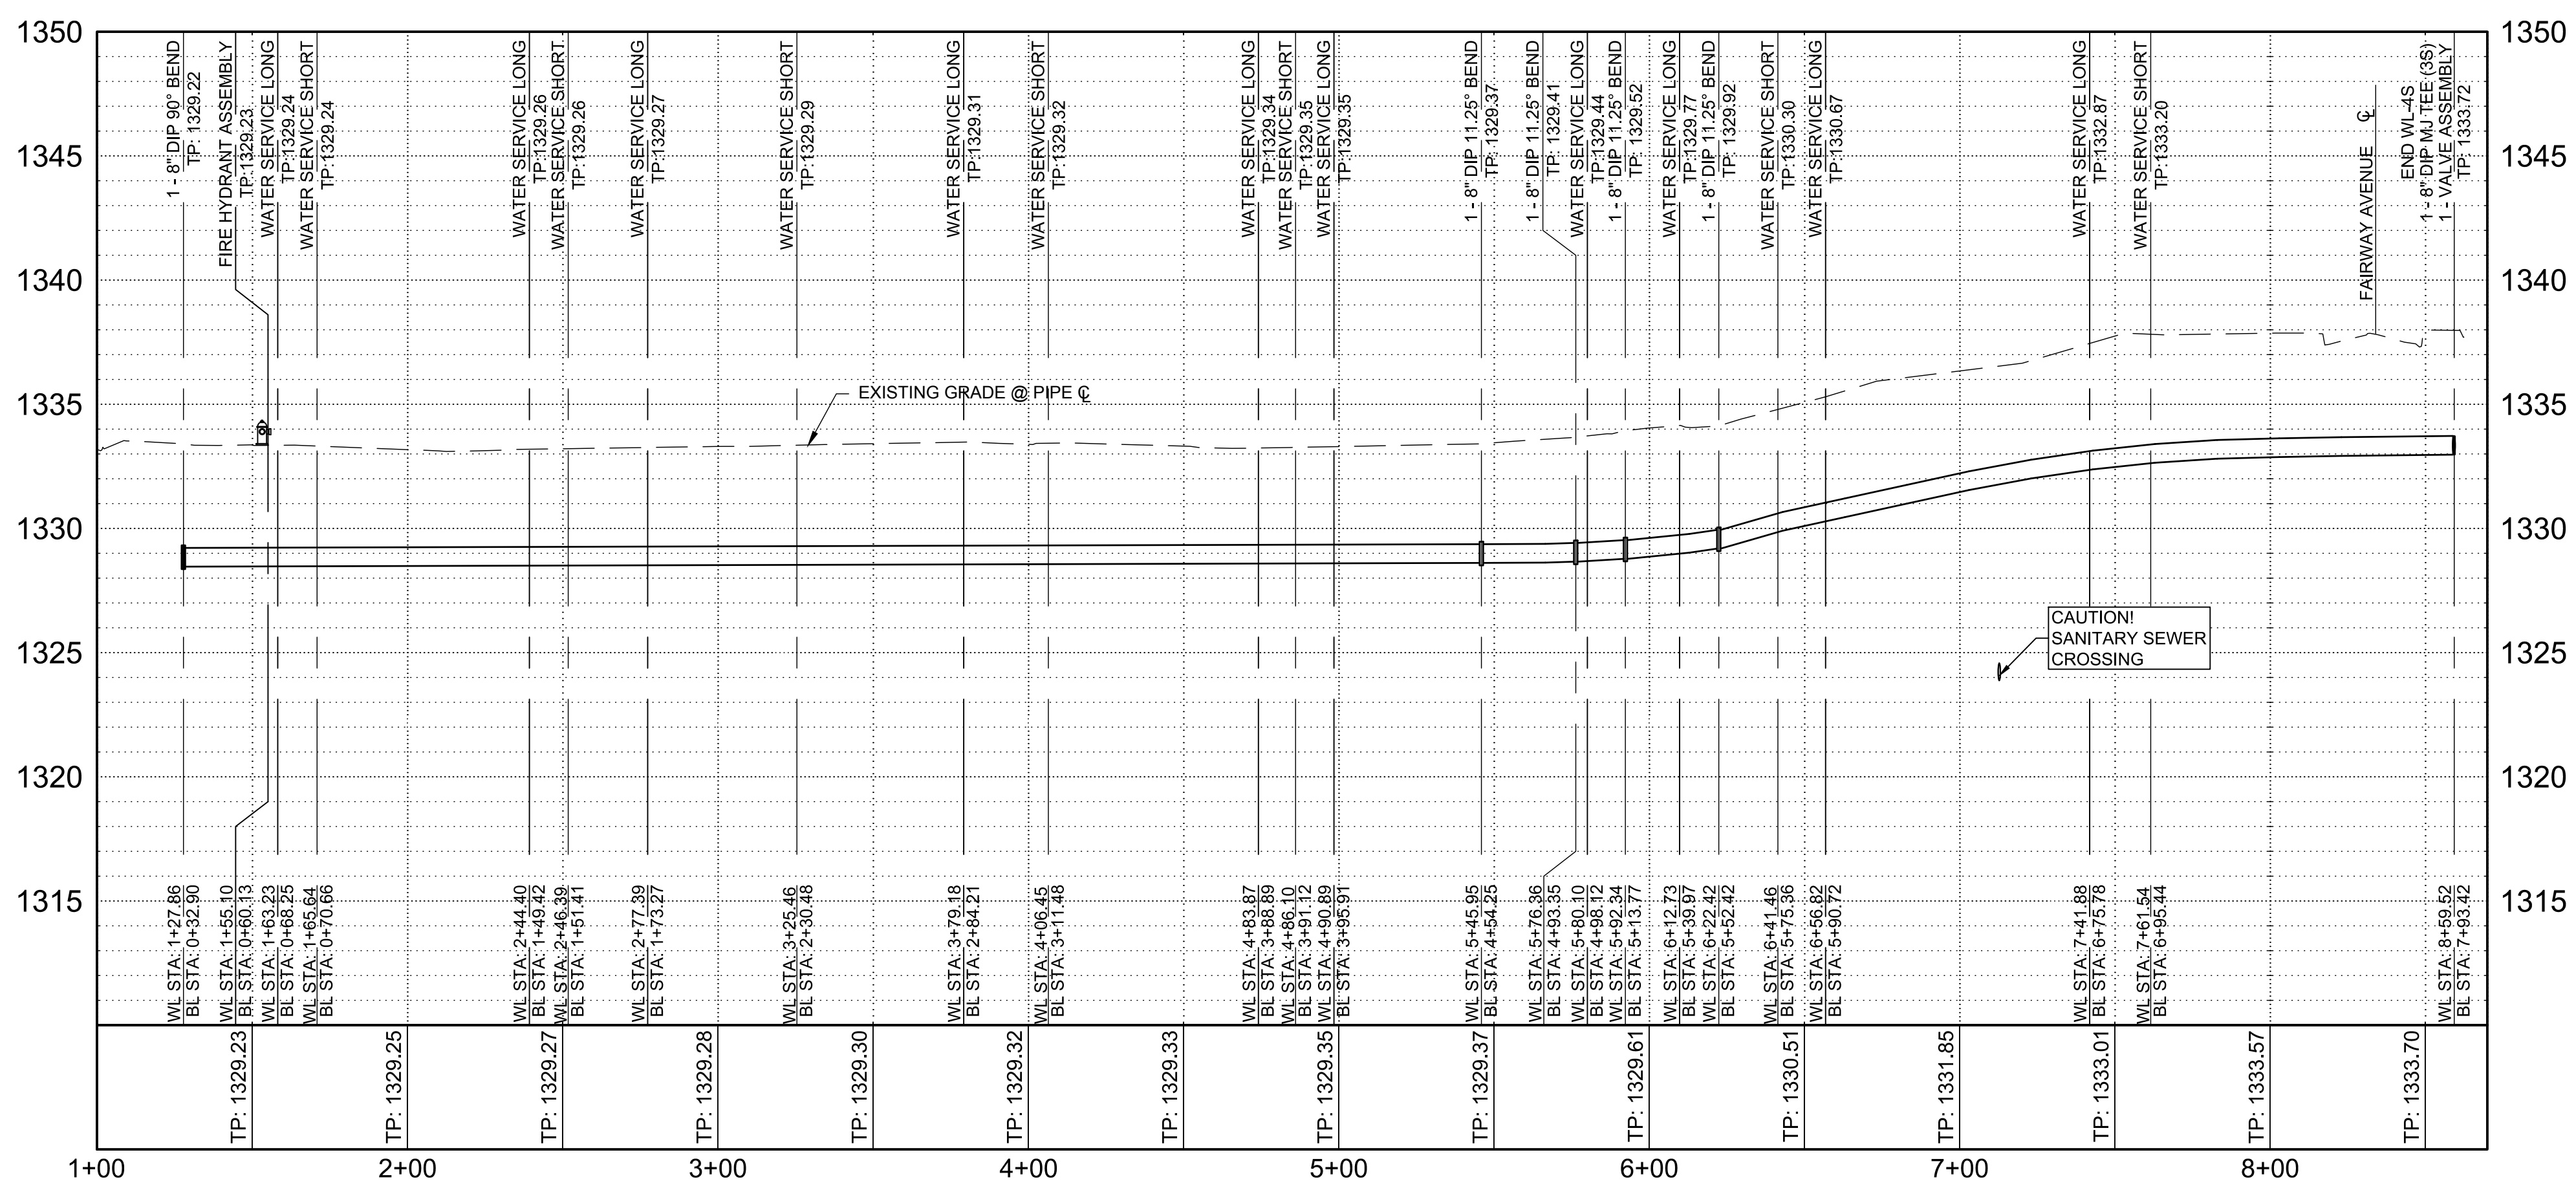


- QUANTITIES:**  
 PIPE:  
 8" C900 PVC - 731.7'  
 8" DIP - 1.8'  
 VALVES:  
 8" - 1  
 HYDRANT:  
 NEW - 1  
 SERVICES:  
 LONG - 10  
 SHORT - 7

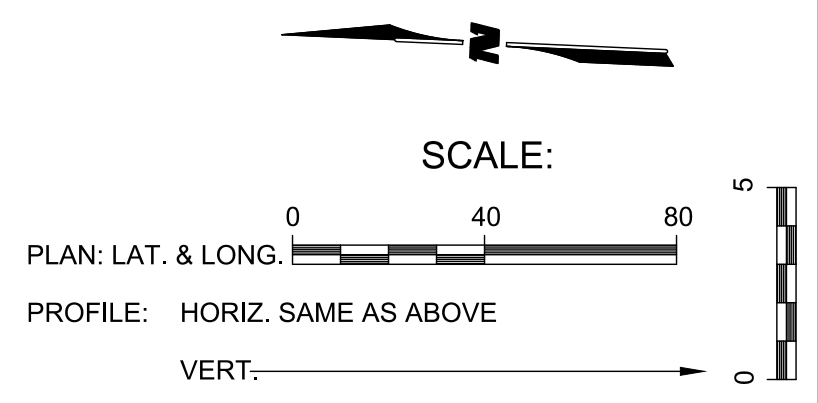

M:\IFS\14-600-509-00\ADDS\14-600-509-00\Deliverables\07\_2017\SOUTH\WL 90711\SOUTH PNP\4S.dwg 8/17/2017 1:22 PM

WICHITA COUNTRY ACRES  
 WATER MAIN REPLACEMENT PHASE 2B  
 WATERLINE 4S PLAN & PROFILE

1700 EAST IRON AVE  
 SALINA, KS 67401  
 PHONE: 785-827-0833  
 FAX: 785-827-0834  
 WWW.WILSON-AND-COMPANY.COM

Designed By: BPS  
 Drawn By: DCK  
 Job No.: 14-600-509-00  
 Date: FEBRUARY 2016  
 SHEET 16

