


BY	DATE
REFERENCES NOTED	REFERENCES CHECKED

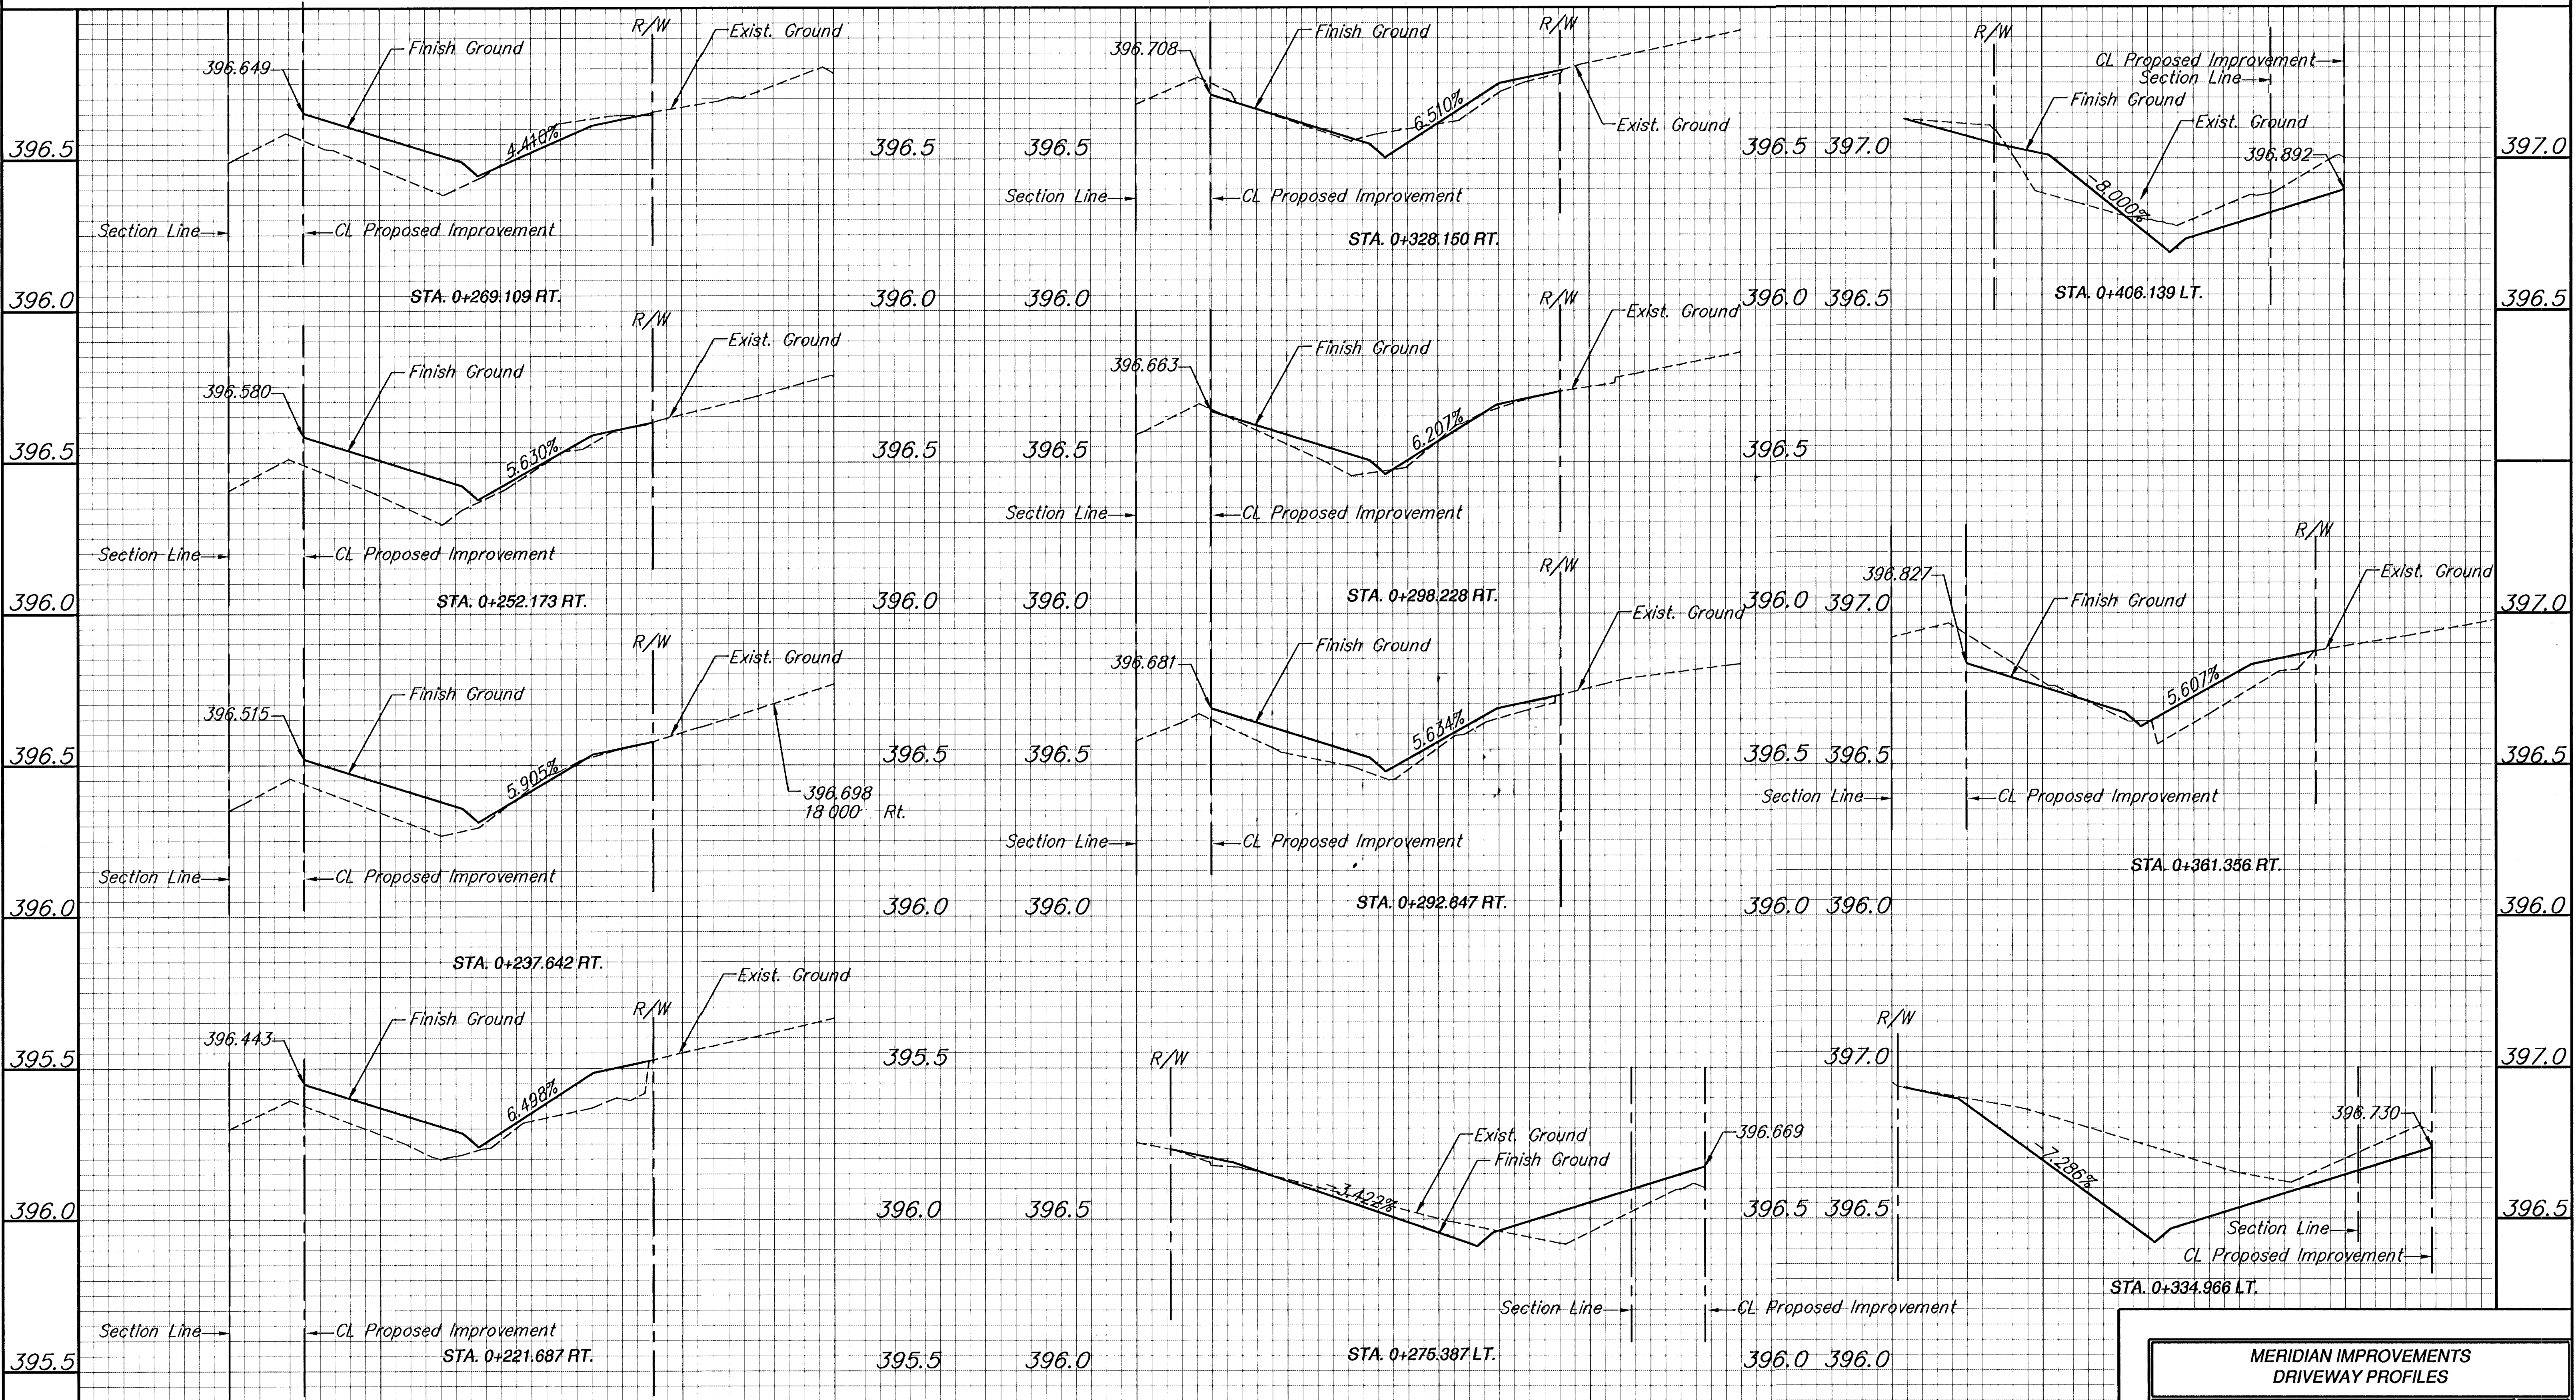

MERIDIAN IMPROVEMENTS DRIVEWAY PROFILES				
	924 NORTH MAIN	316-284-8008	REVISED	
	WICHITA, KANSAS 67203	FAX 316-284-1921		
SAVOY, RUGGLES & BOHM, P.A.		ENGINEERING & SURVEYING		48
PROJECT NUMBER: 472-76-245-82740-000-000-001				
DRAWN	DESIGN	REVISION	DATE	UTILITY
T.E.B.	T.C.R.		July 10, 1998	SRB JOB 539T