


BY	DATE
REFERENCES NOTED	REFERENCES CHECKED

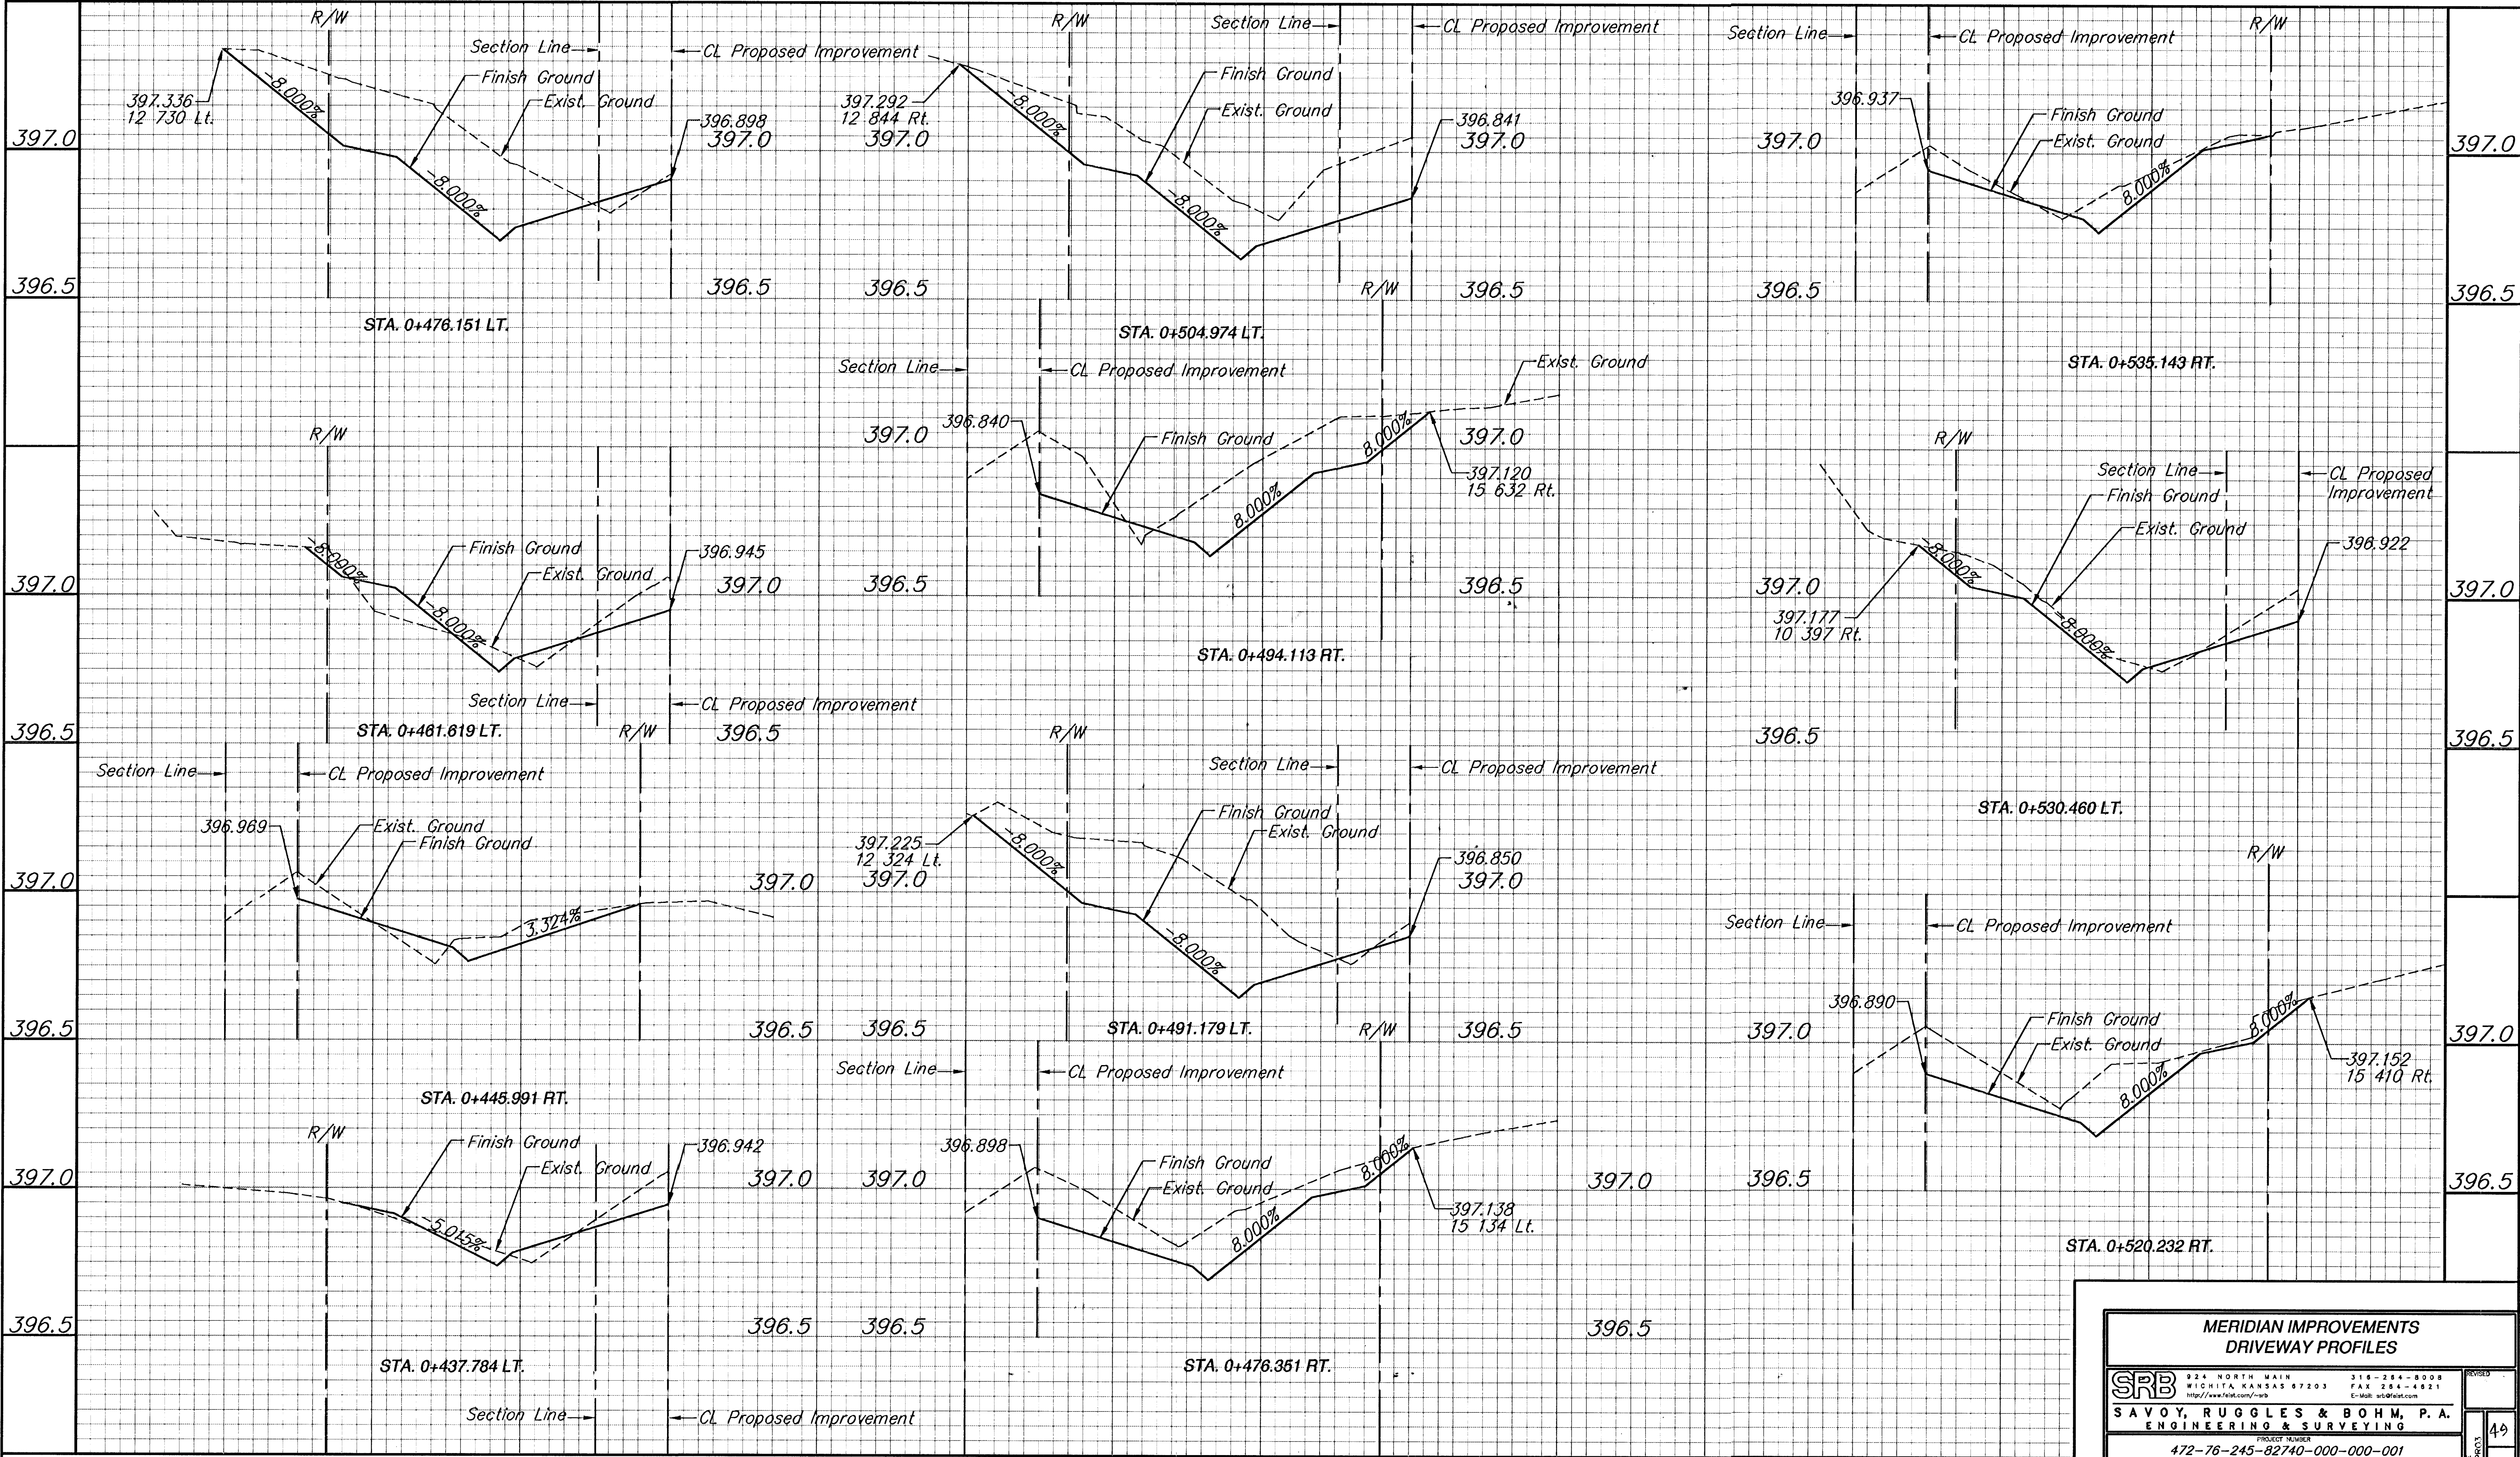

MERIDIAN IMPROVEMENTS DRIVEWAY PROFILES			
SRB		316-264-8008	
924 NORTH MAIN		WICHITA, KANSAS 67203	
FAX 264-4621		E-Mail: srbs@earthlink.net	
SAVOY, RUGGLES & BOHM, P.A. ENGINEERING & SURVEYING			
PROJECT NUMBER 472-76-245-82740-000-000-001			
DESIGNED T.E.B.	CHECKED T.C.R.	DATE Sept. 28, 1997	UTILITY SRB JOB 539T