


FHWA REGION NO.	STATE	PROJECT NUMBER	FISCAL YEAR	SHEET NUMBER	TOTAL SHEETS
7	KANSAS	87N-0080-01	1997	51	162

DATE	
BY	
REFERENCES NOTED	
REFERENCES CHECKED	

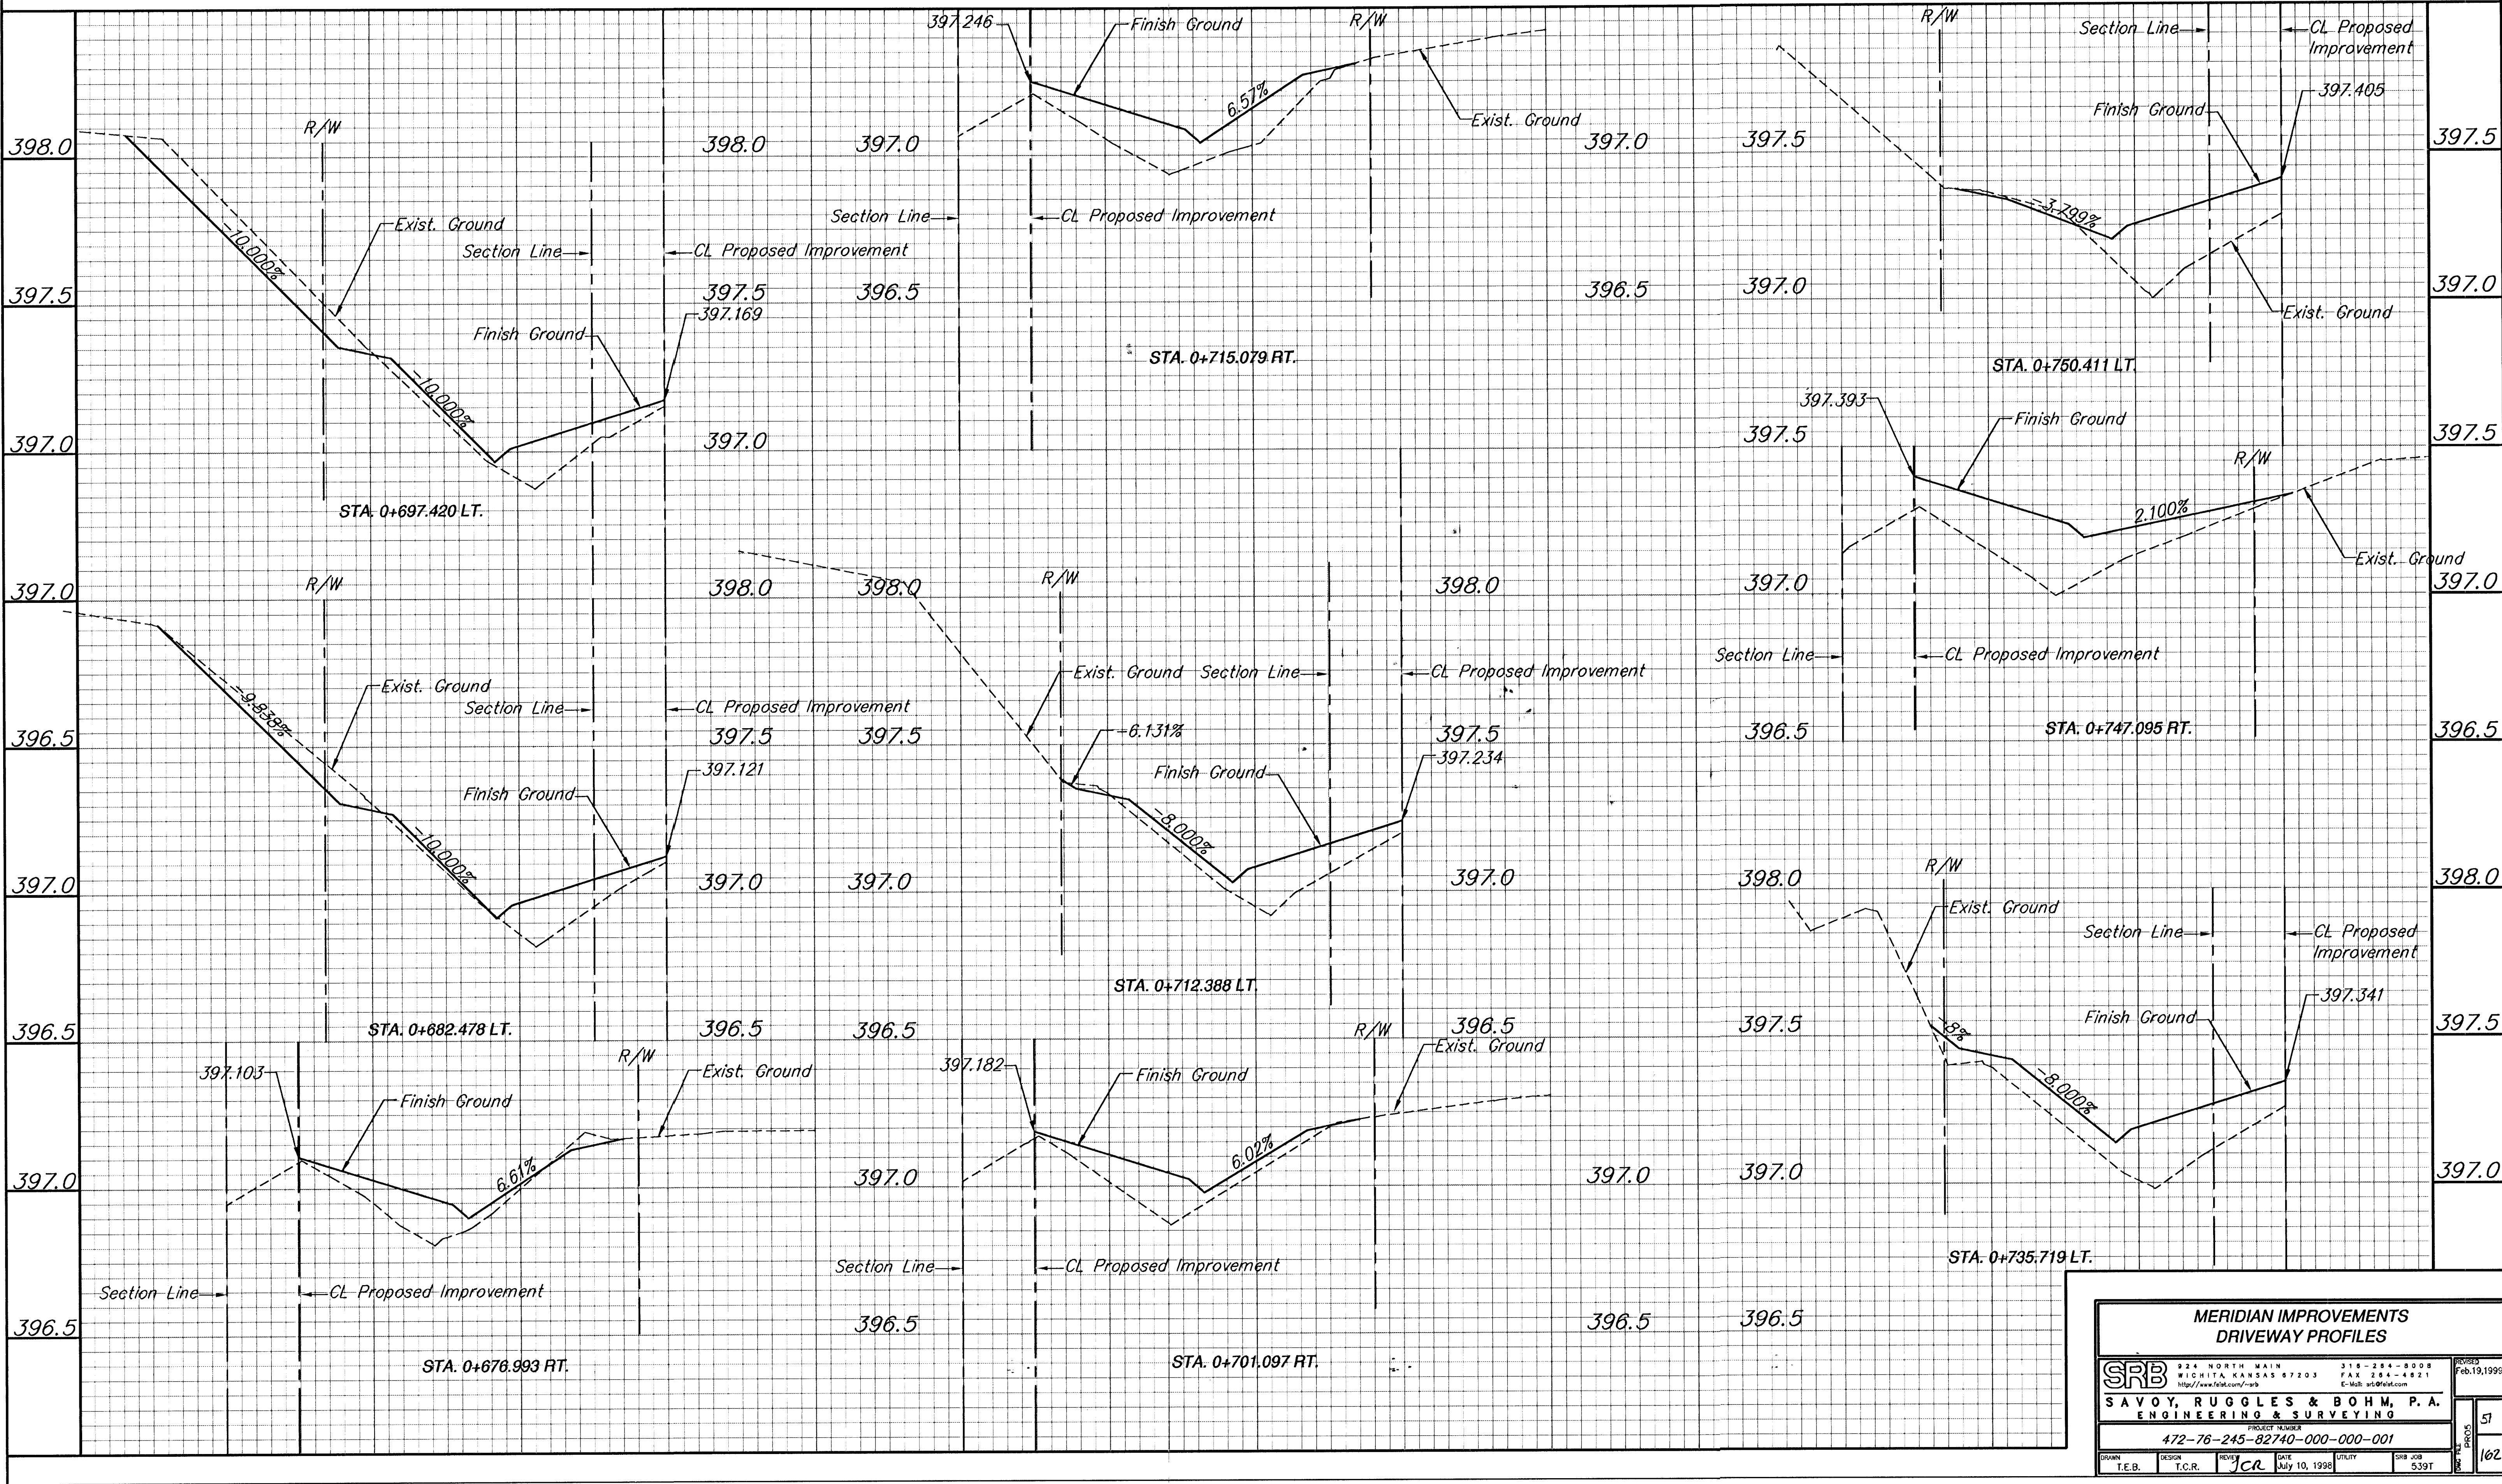

MERIDIAN IMPROVEMENTS DRIVEWAY PROFILES					
SRB SAVOY, RUGGLES & BOHM, P.A. ENGINEERING & SURVEYING	924 NORTH MAIN WICHITA, KANSAS 67203 http://www.felix.com/~srb		316-264-8008 FAX: 316-449-2111 E-Mail: srboffice@comcast.net		REVISED Feb. 19, 1998
	PROJECT NUMBER 472-76-245-82740-000-000-001				
DESIGNED T.E.B.	DRAWN T.C.R.	CHECKED J.C.R.	DATE July 10, 1998	UTILITY SIB JOB 539T	SHEET 51 TOTAL 162