


FHWA REGION NO.	STATE	PROJECT NUMBER	FISCAL YEAR	SHEET NUMBER	TOTAL SHEETS
7	KANSAS	87N-0080-01	1997	52	162

BY	DATE
REFERENCES NOTED	
REFERENCES CHECKED	

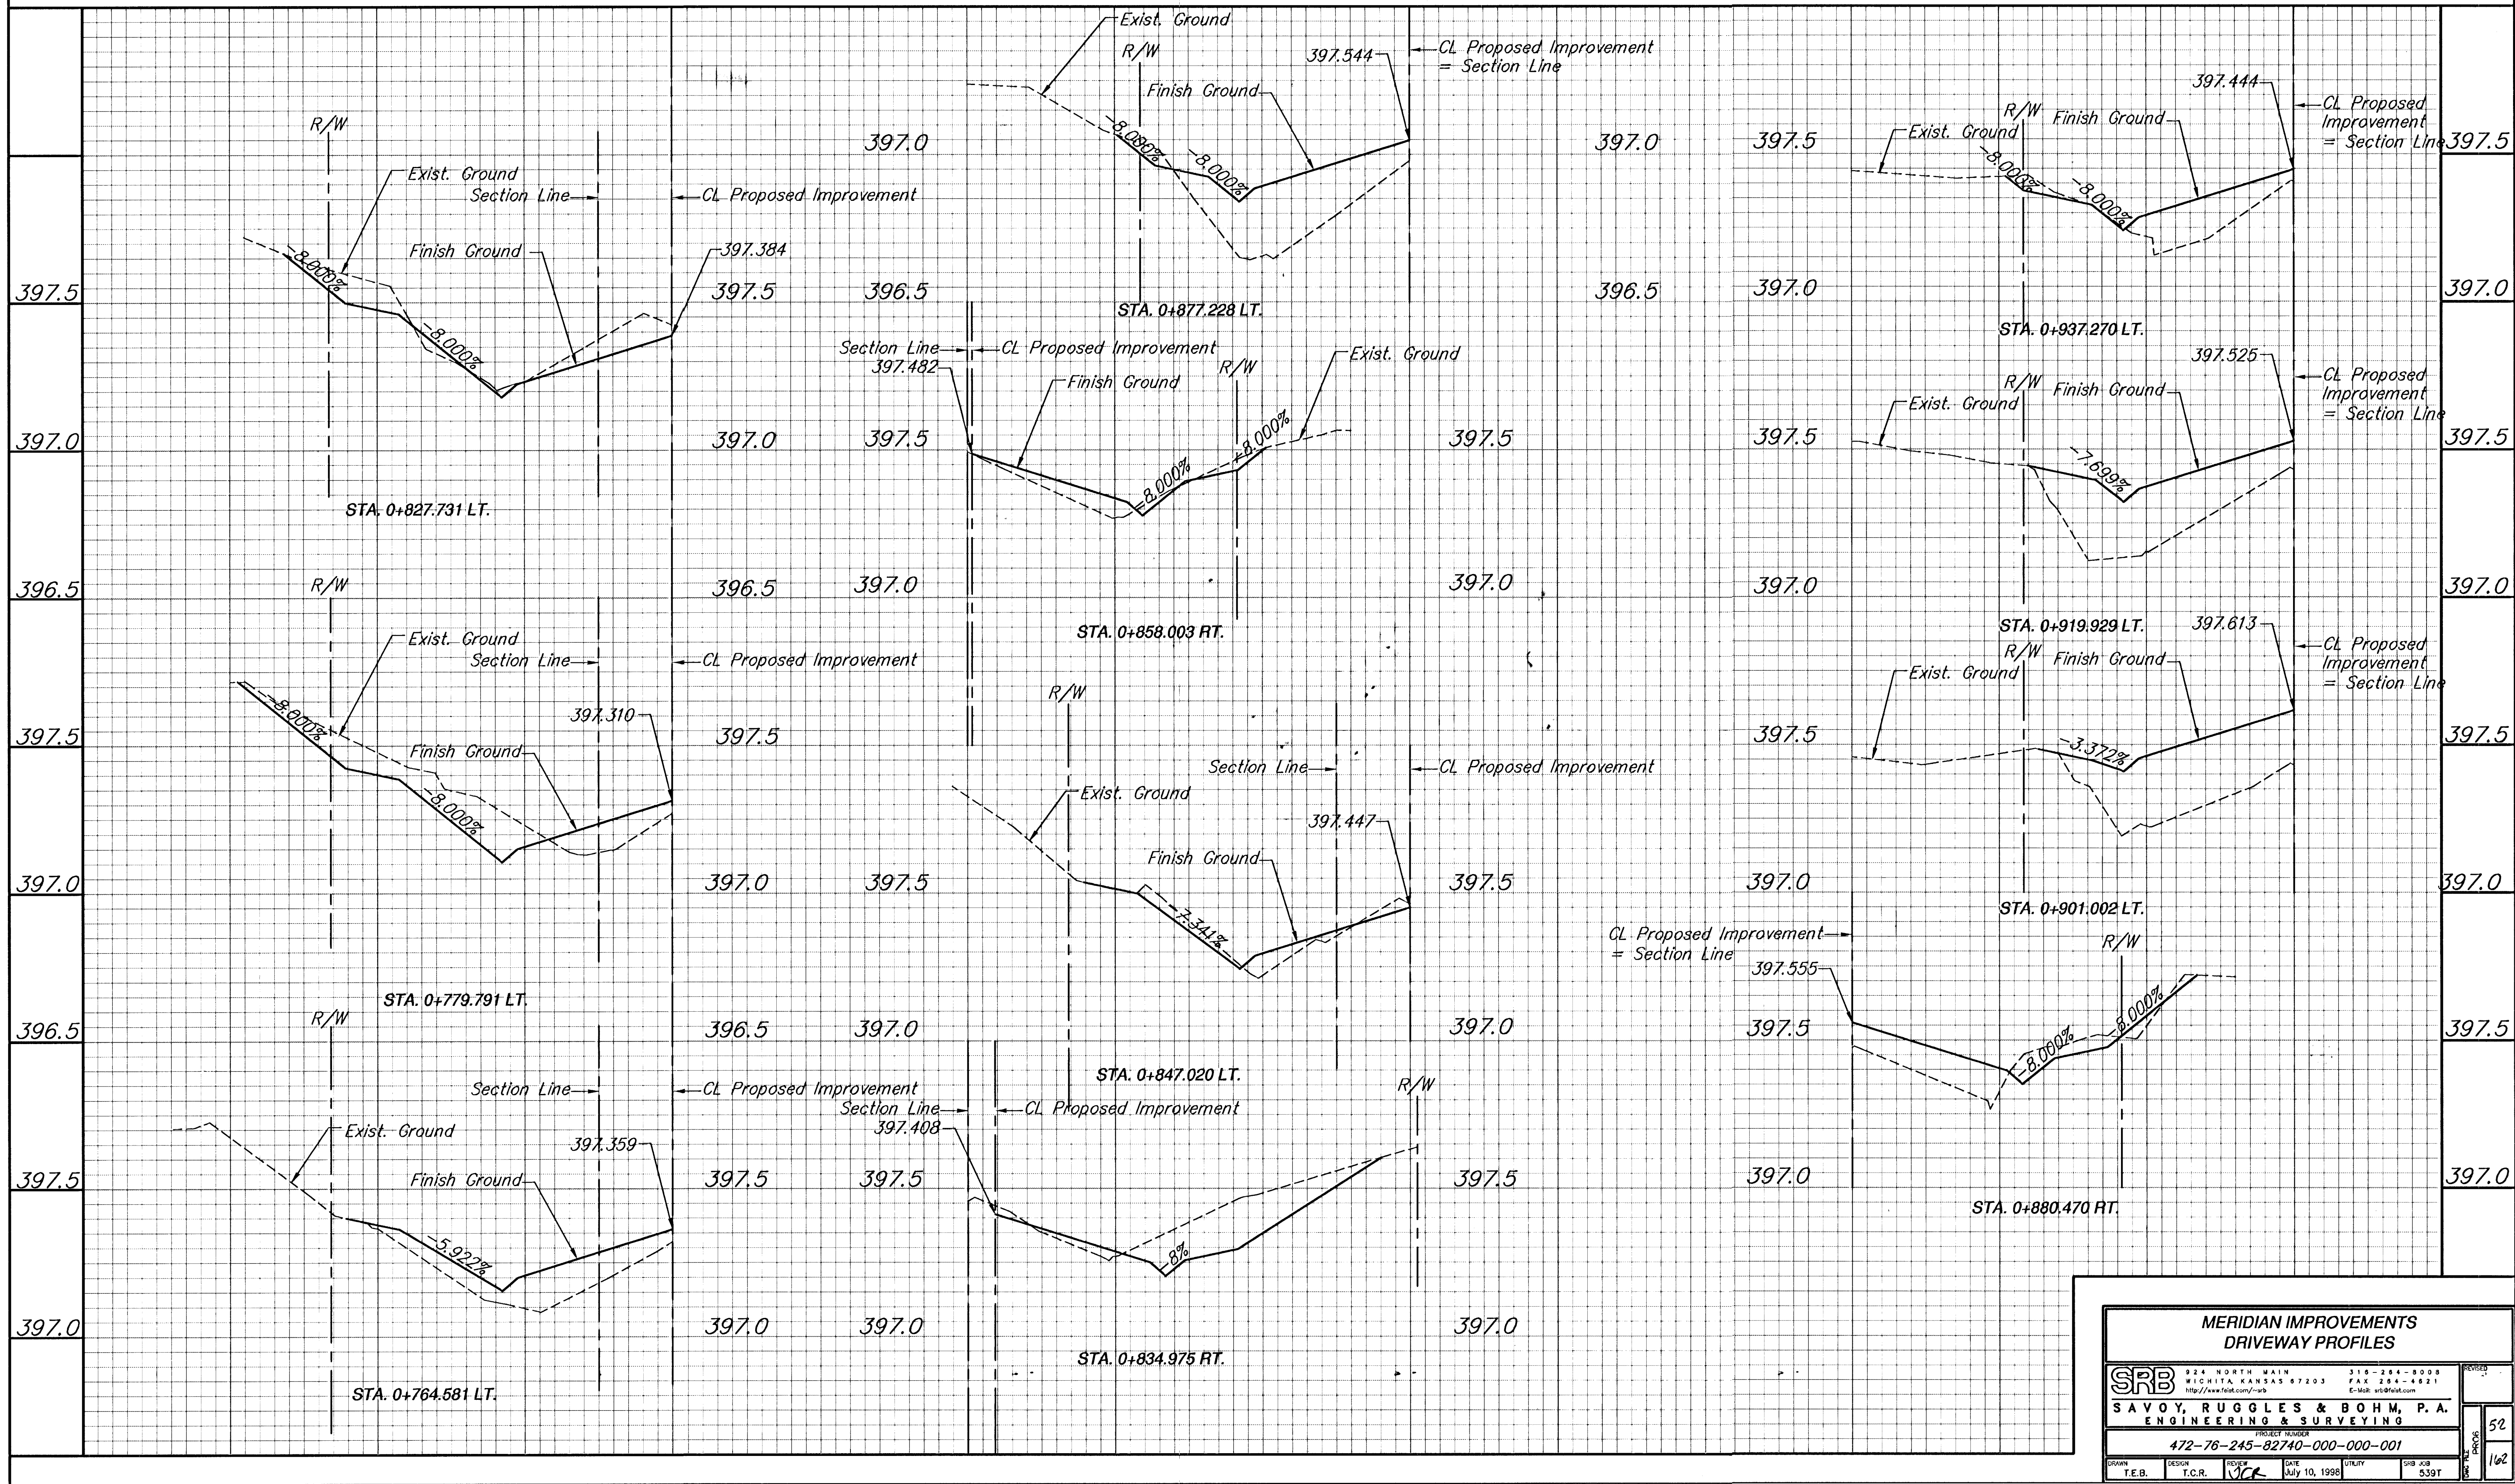

MERIDIAN IMPROVEMENTS DRIVEWAY PROFILES					
SRB SAVOY, RUGGLES & BOHM, P.A. ENGINEERING & SURVEYING PROJECT NUMBER 472-76-245-82740-000-001	924 NORTH MAIN WICHITA, KANSAS 67203 TEL: 316-264-8008 FAX: 316-264-4821 E-Mail: vrb@srb.com		316-264-8008 316-264-4821 E-Mail: vrb@srb.com		REVISED 52 162
	DRAWN: T.E.B. DESIGN: T.C.R. REVIEW: VCB DATE: July 10, 1998 UTILITY: SRB JOB: 539T				
	SHEET: 52 OF 162				