


BY	DATE
REFERENCES NOTED	REFERENCES CHECKED

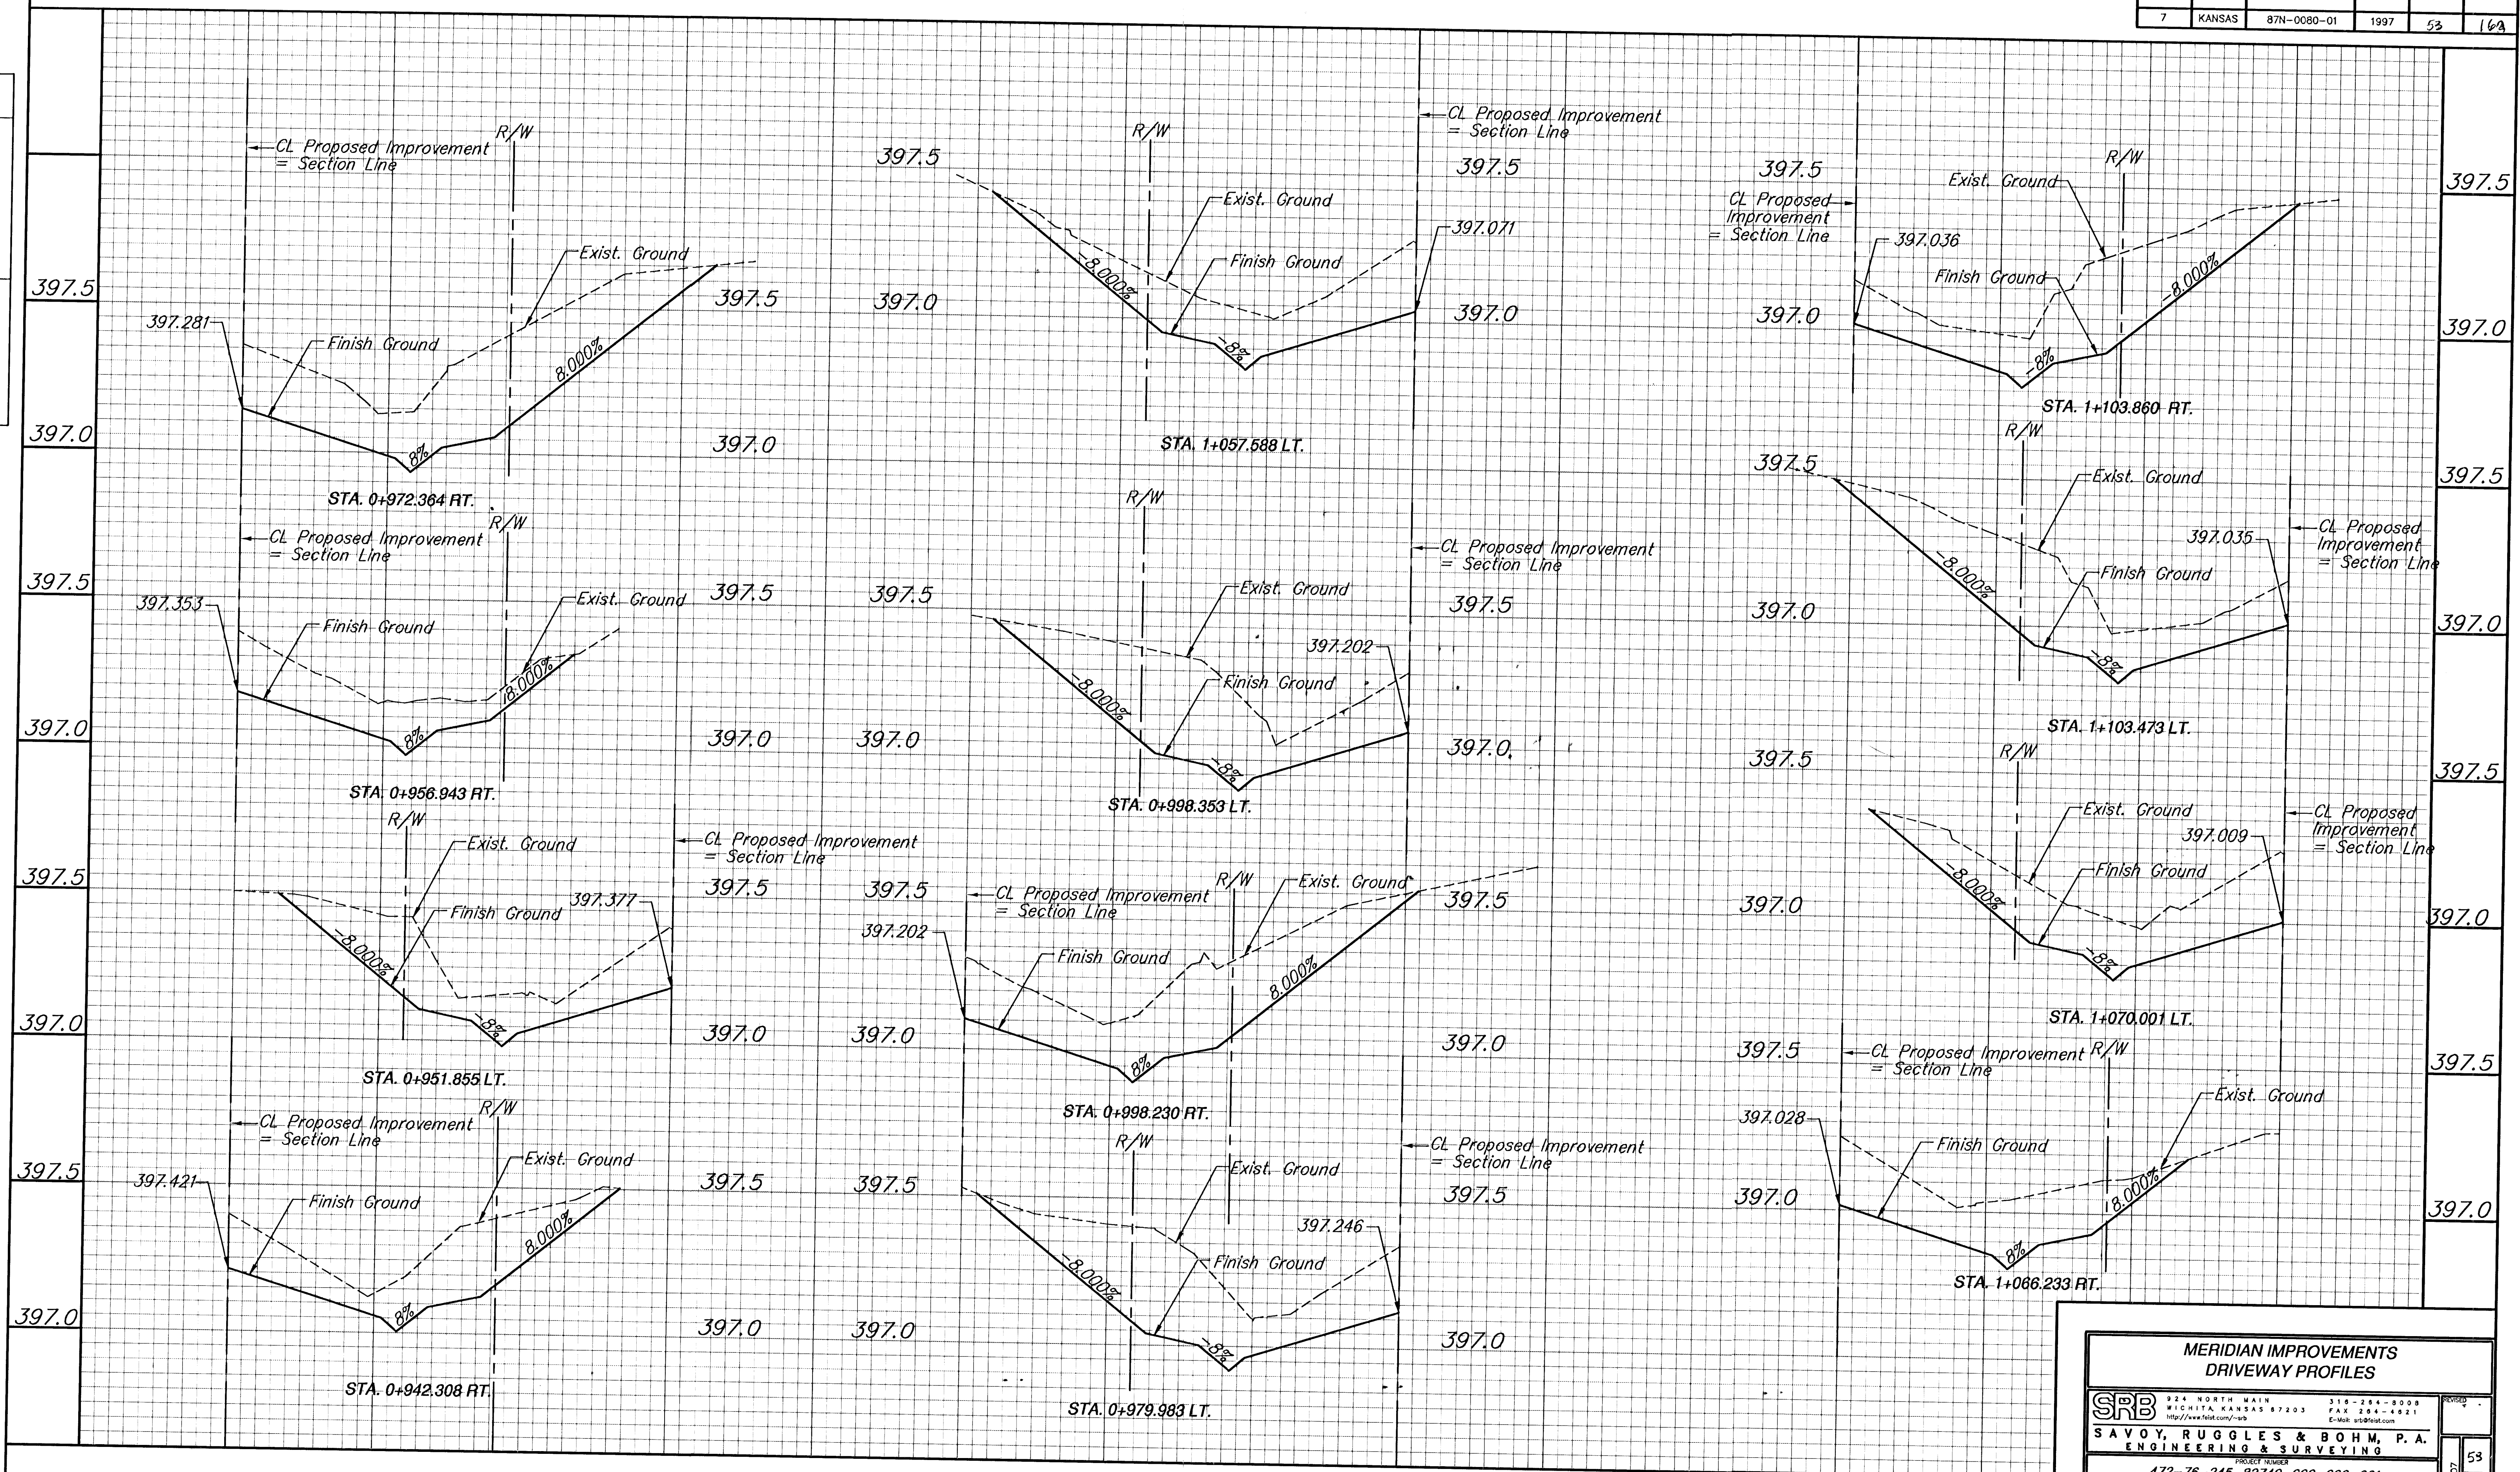

MERIDIAN IMPROVEMENTS
DRIVEWAY PROFILES

SRB
SAVOY, RUGGLES & BOHM, P.A.
ENGINEERING & SURVEYING

924 NORTH MAIN
WICHITA, KANSAS 67203
http://www.srb.com/srb

316-284-8008
FAX 316-284-4621
E-Mail: ars@srb.com

PROJECT NUMBER
472-76-245-82740-000-000-001

DESIGN T.E.B.	DATE JULY 10, 1998	UTILITY 539T
------------------	-----------------------	-----------------

53

162