


DATE	
BY	
REFERENCES NOTED	
REFERENCES CHECKED	

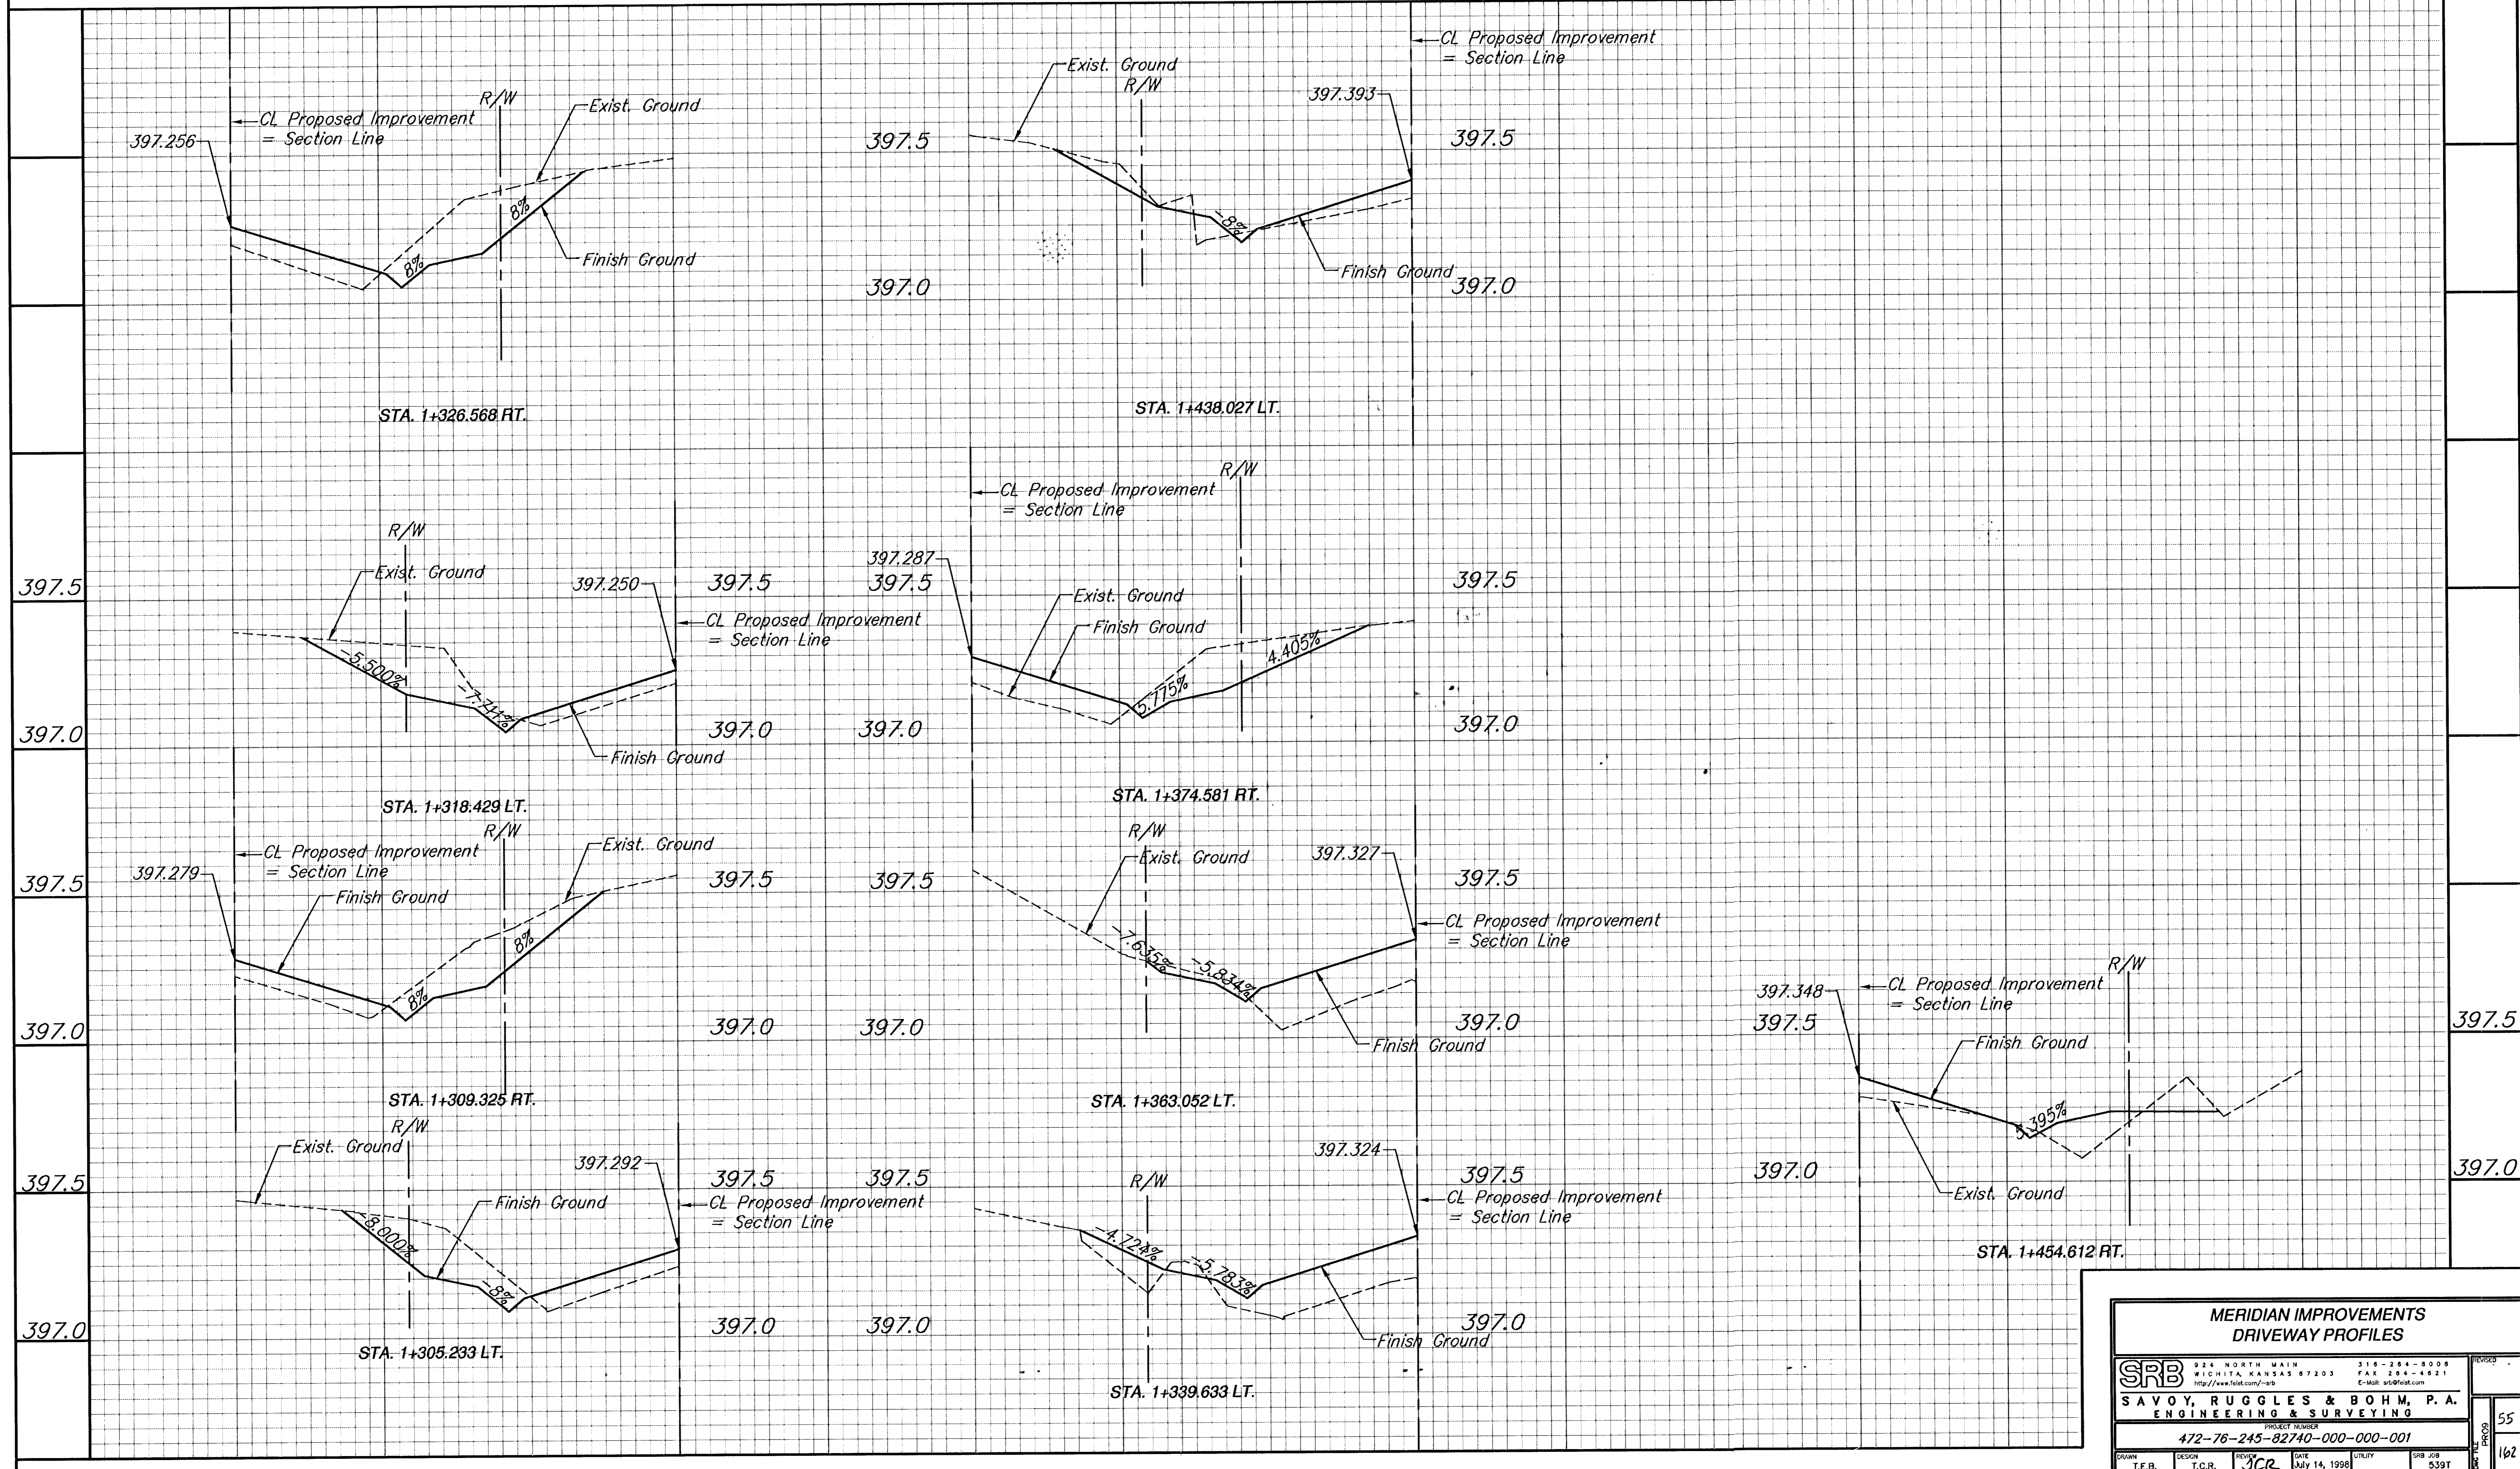

<b>MERIDIAN IMPROVEMENTS DRIVEWAY PROFILES</b>	
<b>SRB</b>	318 NORTH MAIN WICHITA, KANSAS 67203 http://www.fst.com/~srb
318-264-8008 FAX 264-4821 E-Mail: srbs@fst.com	
<b>SAVOY, RUGGLES &amp; BOHM, P.A. ENGINEERING &amp; SURVEYING</b>	
PROJECT NUMBER <b>472-76-245-82740-000-000-001</b>	
DRAWN T.E.B.	DESIGN T.C.R.
REVIEW <b>JCR</b>	DATE July 14, 1998
UTILITY	SRB JOB 539T
PROJ. NO. 55	SHEET NO. 162