


FHWA REGION NO.	STATE	PROJECT NUMBER	FISCAL YEAR	SHEET NUMBER	TOTAL SHEETS
7	KANSAS	87N-0080-01	1997	88	162

BY	DATE
REFERENCES NOTED	
REFERENCES CHECKED	

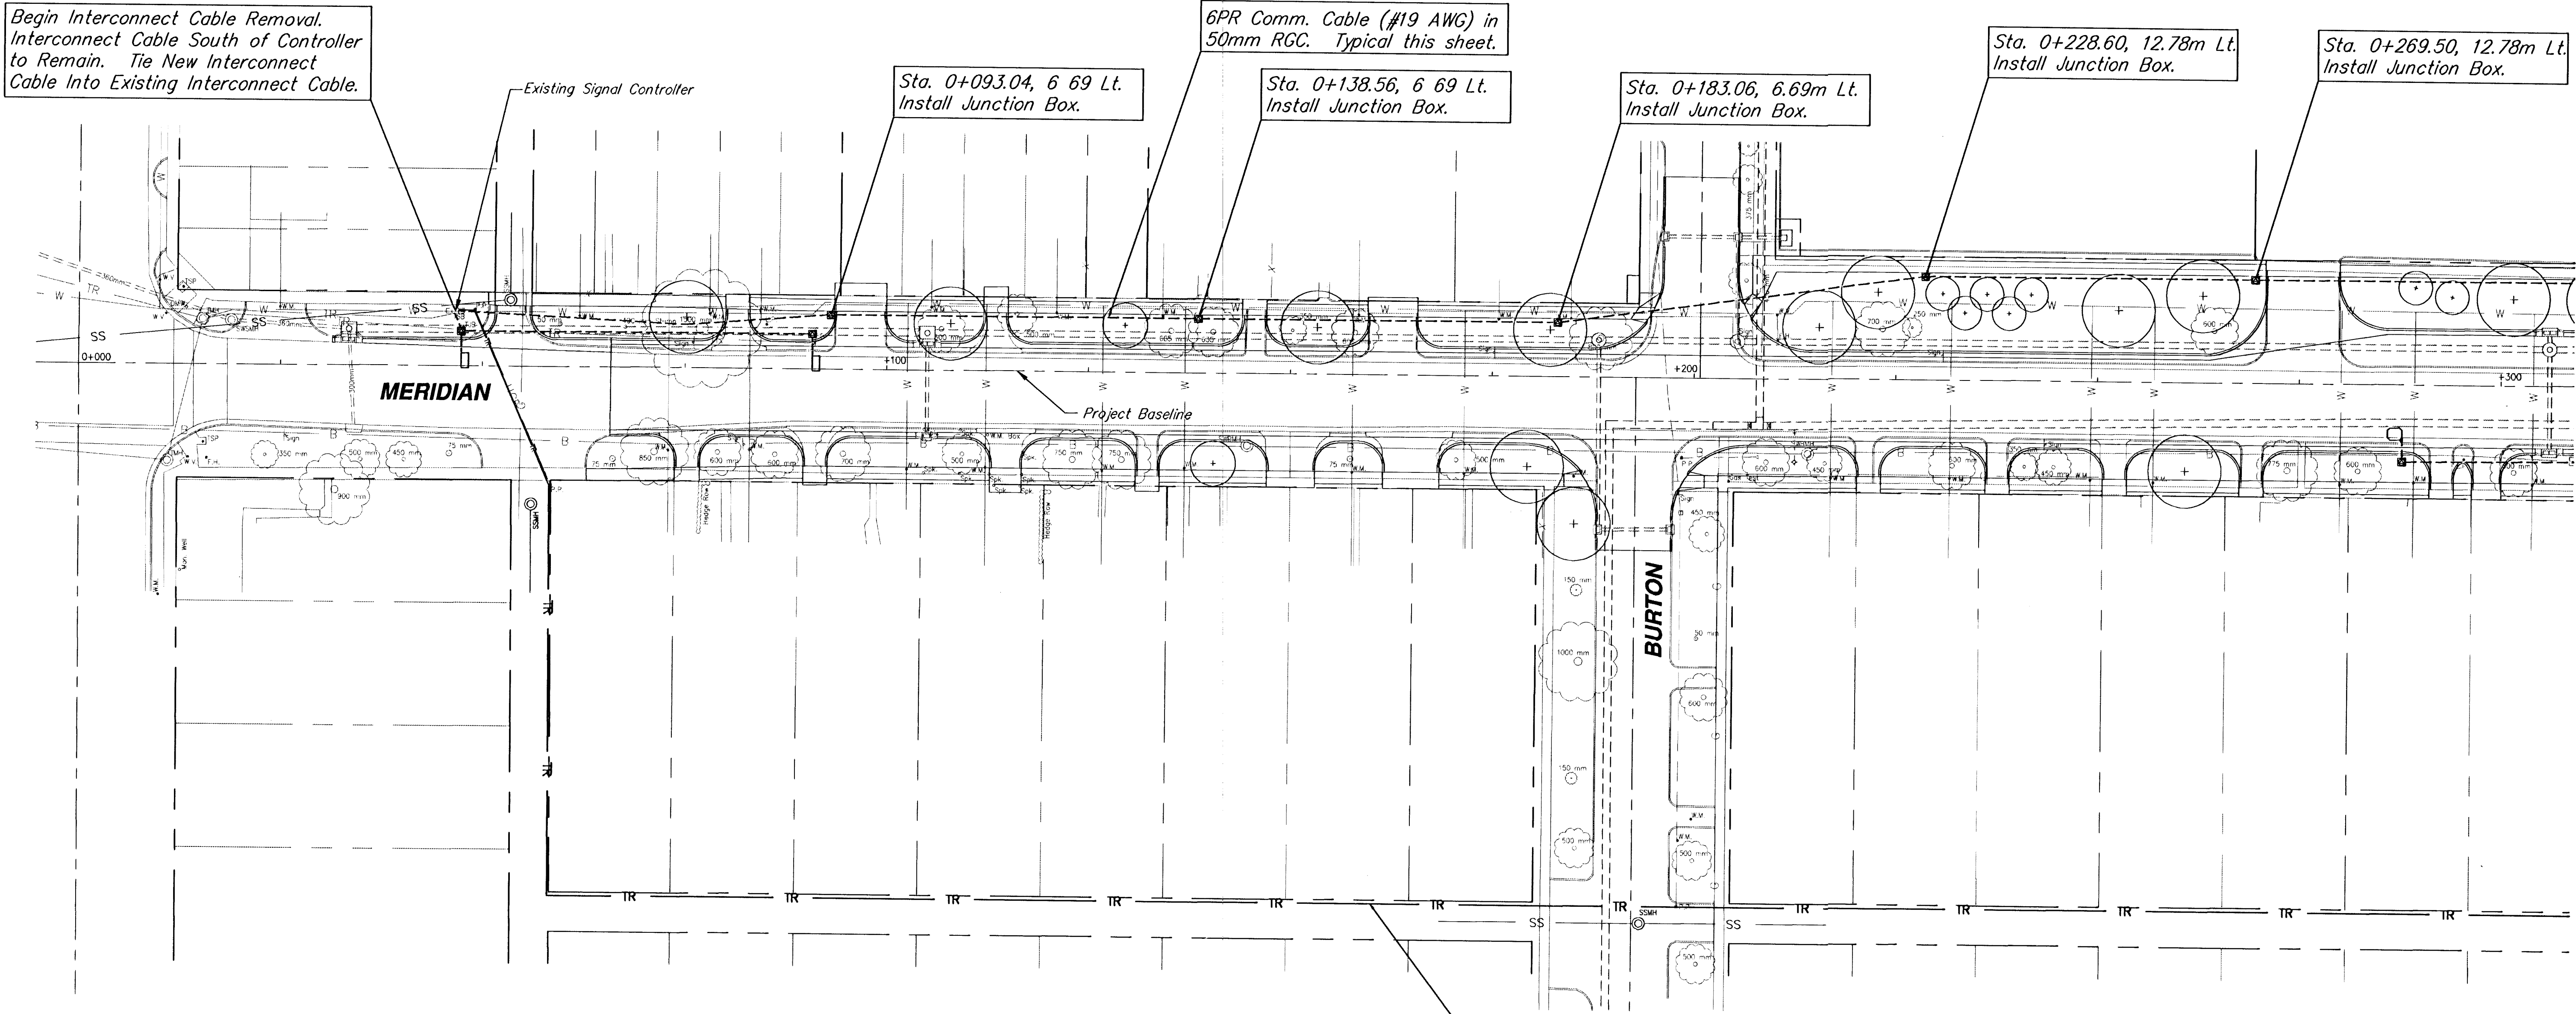


REMOVAL NOTES:

- ALL TRAFFIC SIGNAL HEADS, BRACKETS, POLES, CONTROLLERS AND RELATED EQUIPMENT REMOVED FOR THIS PROJECT SHALL BE SALVAGED BY THE CONTRACTOR AND DELIVERED TO THE CENTRAL MAINTENANCE FACILITY AT 1801 S. McLEAN.
- ALL THRU-BOLTS AND CLAMPS REMOVED FROM EXISTING OVERHEAD INTERCONNECT SYSTEM SHALL BE SALVAGED BY THE CONTRACTOR AND STORED ON SITE, TO BE REMOVED BY CITY PERSONNEL.
- WIRING REMOVED FROM THE EXISTING TRAFFIC SIGNAL AND OVERHEAD INTERCONNECT SYSTEM SHALL BE DISPOSED OF BY THE CONTRACTOR.
- ALL REMOVAL OF TRAFFIC SIGNAL AND INTERCONNECT SYSTEMS SHALL BE SUBSIDIARY TO THE LUMP SUM BID ITEM FOR TRAFFIC SIGNALIZATION

Remove Existing Overhead Interconnect Cable.

SEE SHEETS FOR INTERSECTION TRAFFIC CONTROL INFORMATION.

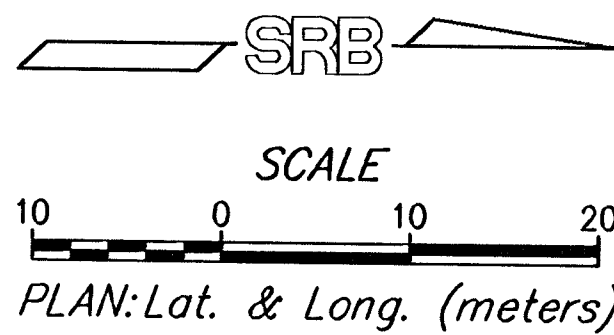

SIGNAL INTERCONNECTION PLAN					
MERIDIAN - STATION 0+000 TO STATION 0+300					
SRB 924 NORTH MAIN WICHITA, KANSAS 67203 316-264-8008 FAX 316-264-4821 E-Mail: wsb@srb.com		PROJECT NUMBER 472-76-245-82740-000-000-001		DRAWN KWL	
SAVOY, RUGGLES & BOHM, P.A. ENGINEERING & SURVEYING		DATE Oct. 2, 1998		UTILITY 539T	
162		162		162	