
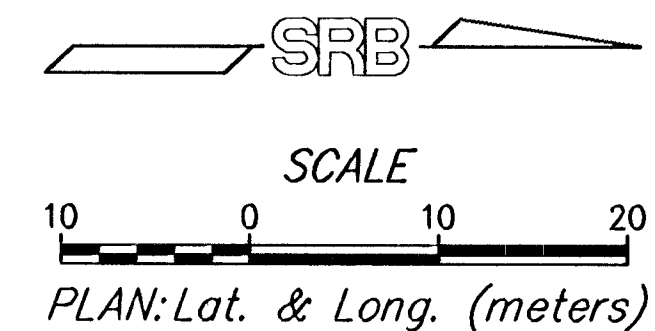


FHWA REGION NO.	STATE	PROJECT NUMBER	FISCAL YEAR	SHEET NUMBER	TOTAL SHEETS
7	KANSAS	87N-0080-01	1997	89	162

DATE	
BY	
REFERENCES NOTED	
REFERENCES CHECKED	

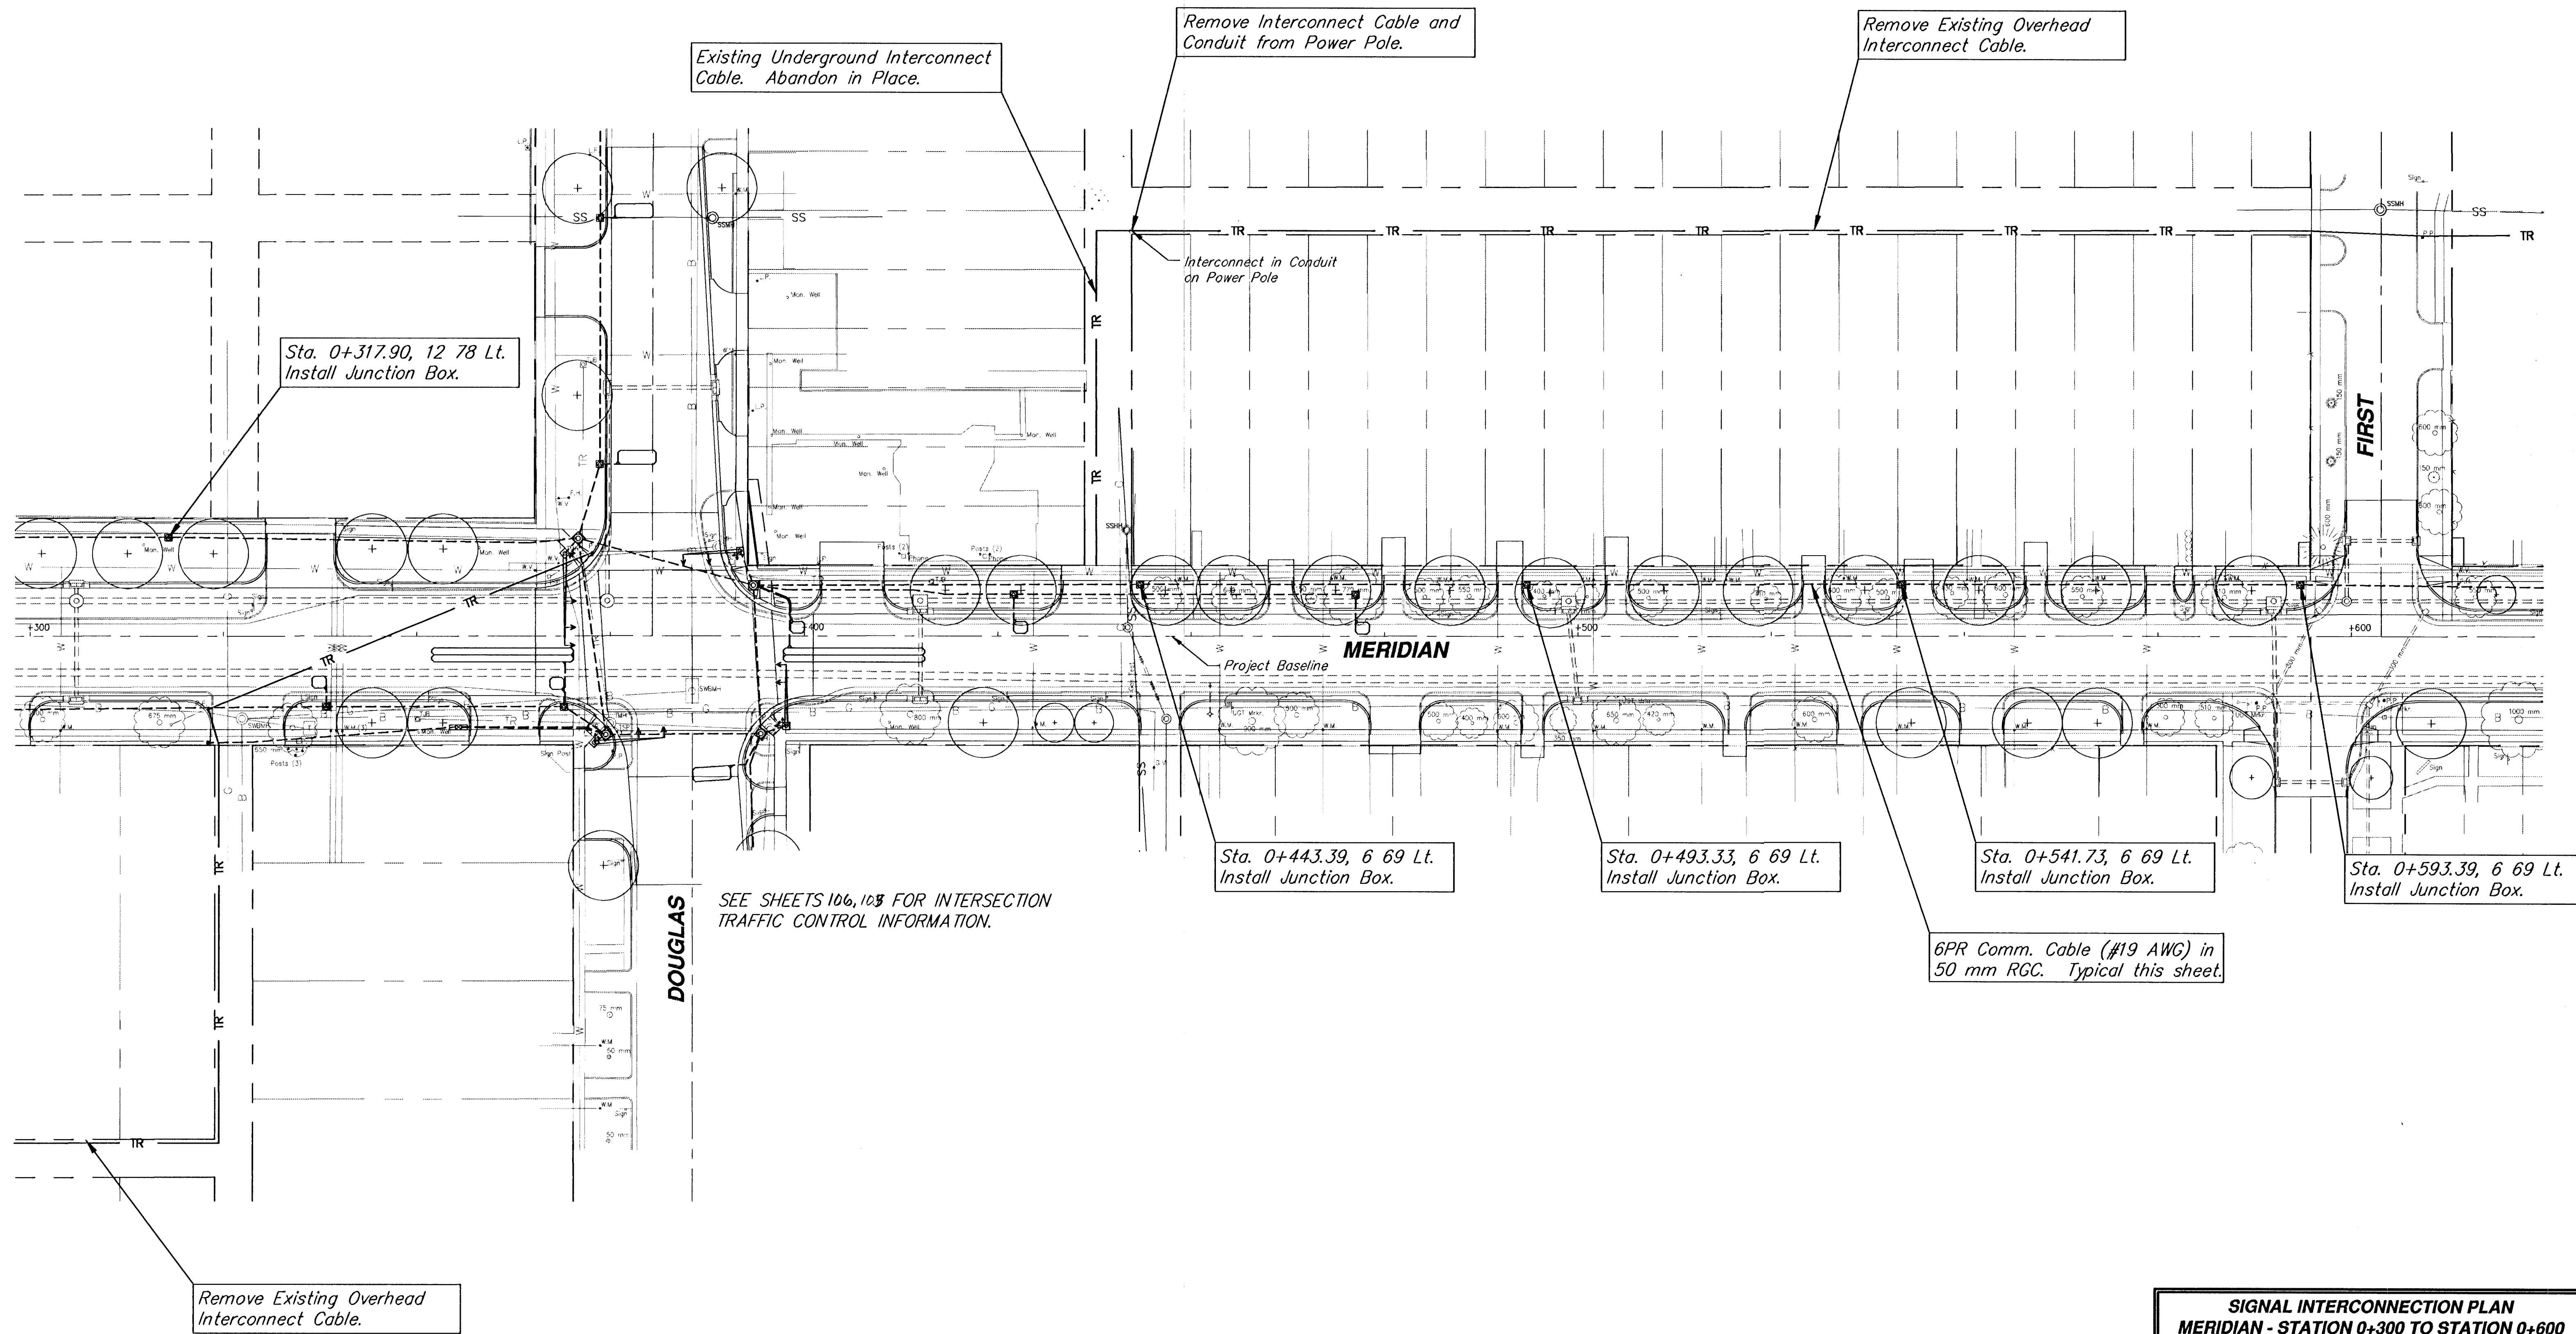

SIGNAL INTERCONNECTION PLAN			
MERIDIAN - STATION 0+300 TO STATION 0+600			
SRB	924 NORTH MAIN WICHITA, KANSAS 67203 http://www.srb.com/~srb	318-264-8008 FAX 318-264-4921 E-Mail: srb@earthlink.net	REVISED
SAVOY, RUGGLES & BOHM, P. A.			
ENGINEERING & SURVEYING			
PROJECT NUMBER 472-76-245-82740-000-000-001			
DRAWN KWL	DESIGN T.C.R.	DATE Oct. 2, 1998	SRB JOB 539T
			Interconnect2 89 162