
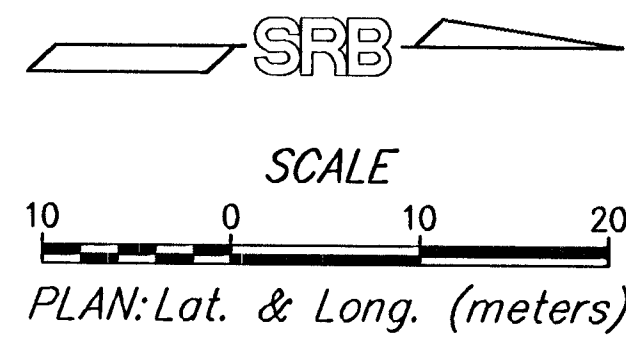


FHWA REGION NO.	STATE	PROJECT NUMBER	FISCAL YEAR	SHEET NUMBER	TOTAL SHEETS
7	KANSAS	87N-0080-01	1997	90	162

BY	DATE
REFERENCES NOTED	
REFERENCES CHECKED	

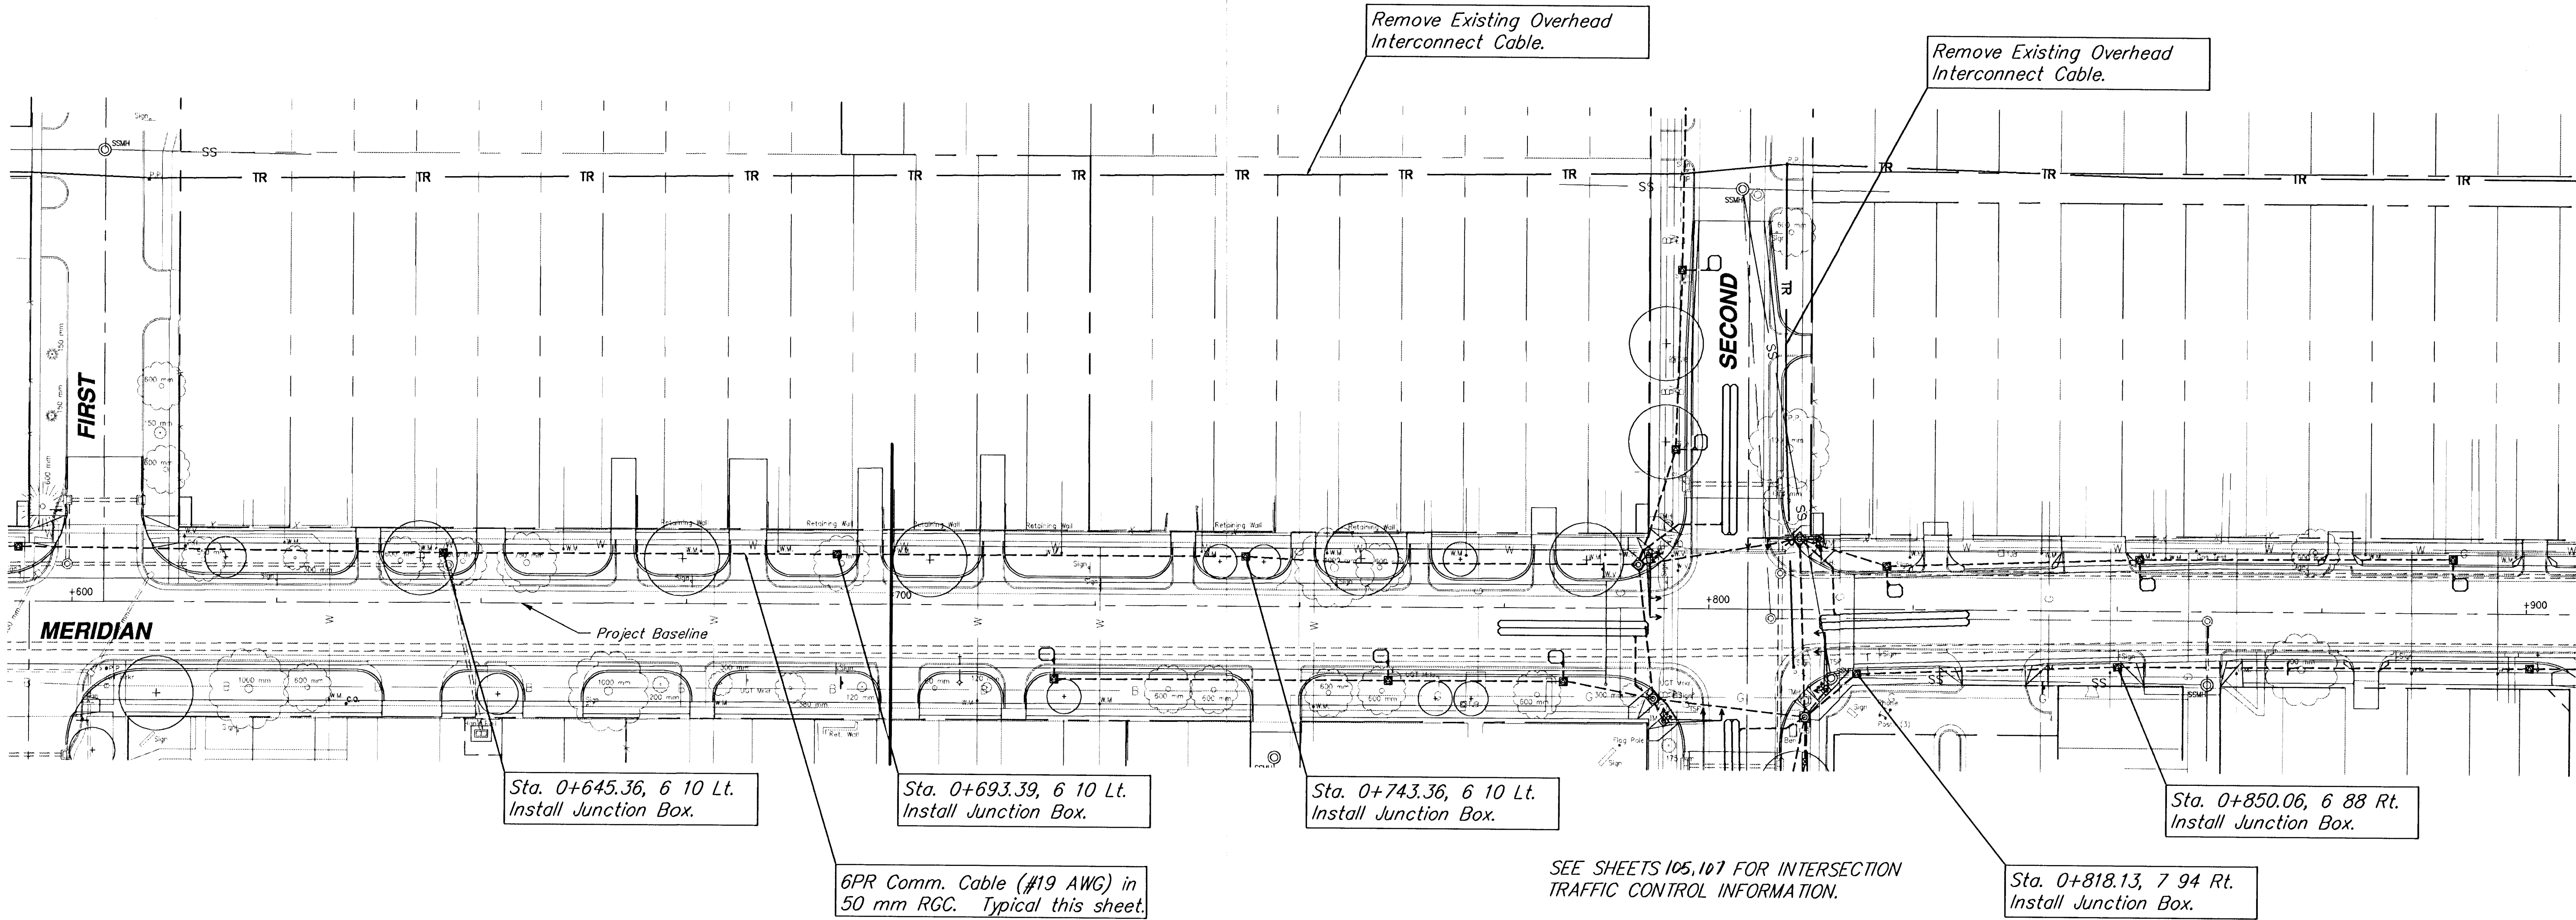

SIGNAL INTERCONNECTION PLAN

MERIDIAN - STATION 0+600 TO STATION 0+900

SRB

324 NORTH MAIN
WICHITA, KANSAS 67203
http://www.felst.com/~srb

316-264-8008
FAX: 316-44821
E-Mail: srb@felst.com

SAVOY, RUGGLES & BOHM, P. A.
ENGINEERING & SURVEYING

PROJECT NUMBER

472-76-245-82740-000-000-001

DRAWN

DESIGN

REVISOR

DATE

UTILITY

SRB JOB

KWL

T.C.R.

JCR

Oct. 2, 1998

539T

90

162