
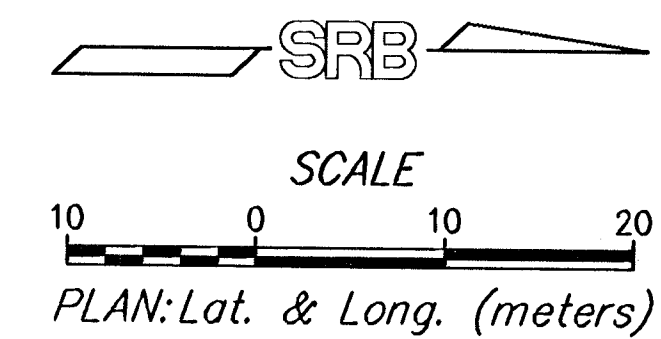


FHWA REGION NO.	STATE	PROJECT NUMBER	FISCAL YEAR	SHEET NUMBER	TOTAL SHEETS
7	KANSAS	87N-0080-01	1997	91	162

BY	DATE
REFERENCES NOTED	
REFERENCES CHECKED	

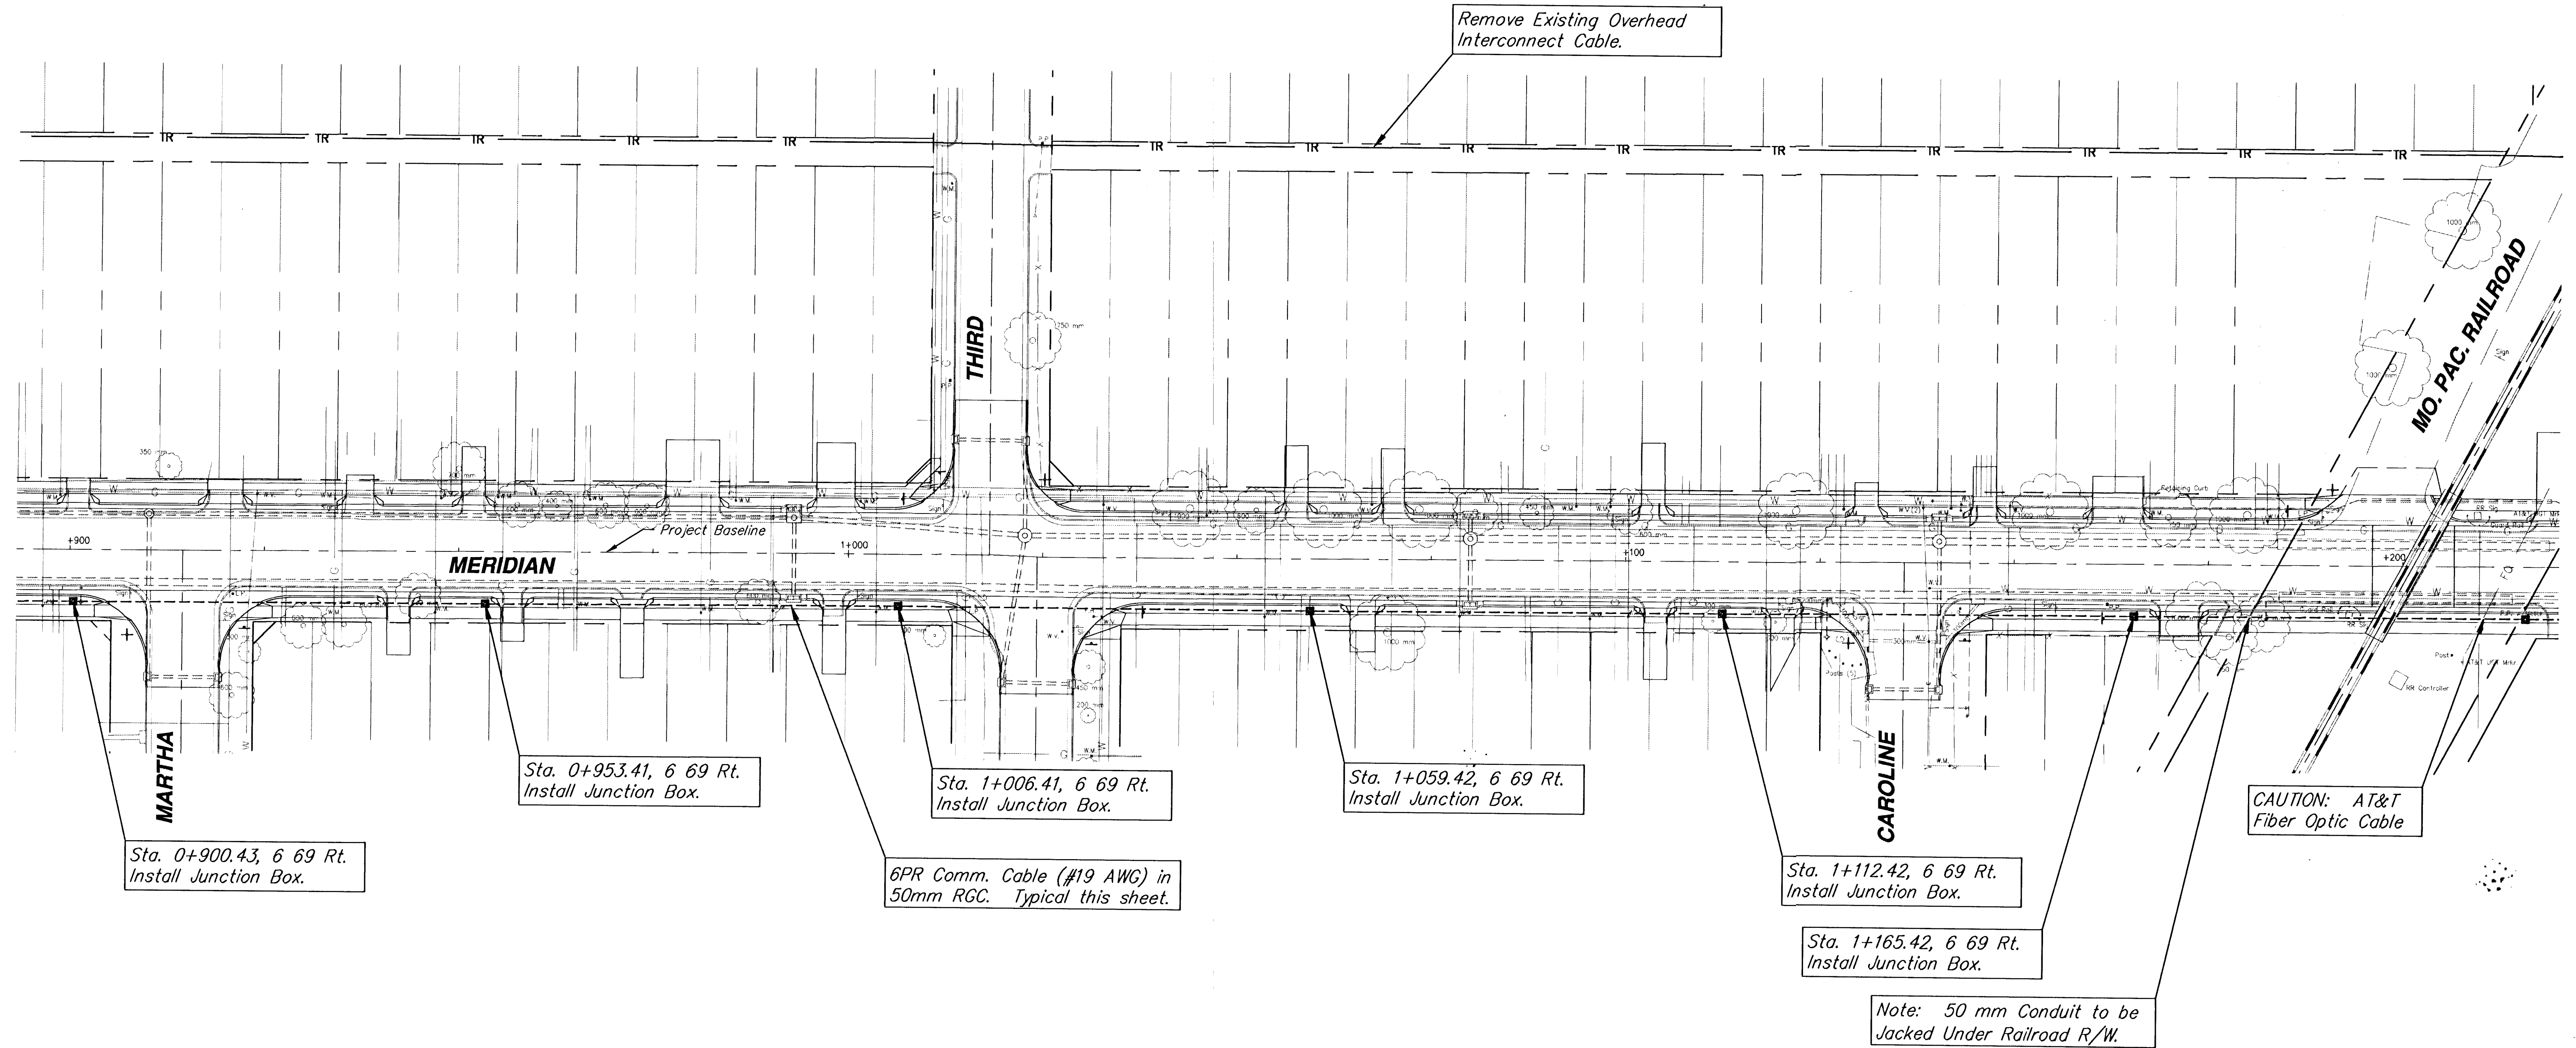

SIGNAL INTERCONNECTION PLAN MERIDIAN - STATION 0+900 TO STATION 1+200						
SRB	924 NORTH MAIN		316-264-8008		REVISED	
	WICHITA, KANSAS 67203		FAX 264-4821			
	http://www.telat.com/~srb		E-Mail: srb@telat.com			
SAVOY, RUGGLES & BOHM, P.A. ENGINEERING & SURVEYING						
PROJECT NUMBER 472-76-245-82740-000-000-001						
DRAWN	DESIGN	REVIEW	DATE	CHECKED	SRB JOB	INTERCONNECTED
KWL	T.C.R.	JCR	Oct 2, 1998	JCR	539T	91
						162