
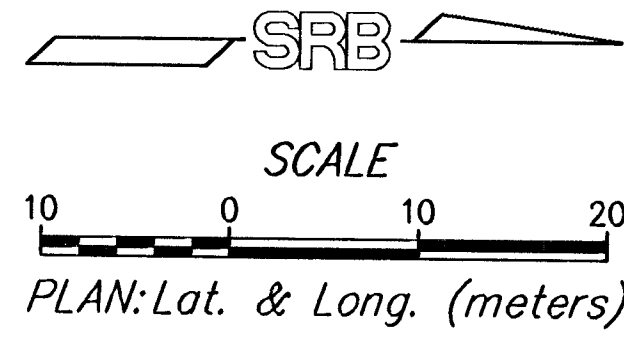


FHWA REGION NO.	STATE	PROJECT NUMBER	FISCAL YEAR	SHEET NUMBER	TOTAL SHEETS
7	KANSAS	87N-0080-01	1997	92	162

REFERENCES NOTED	BY	DATE
REFERENCES CHECKED		

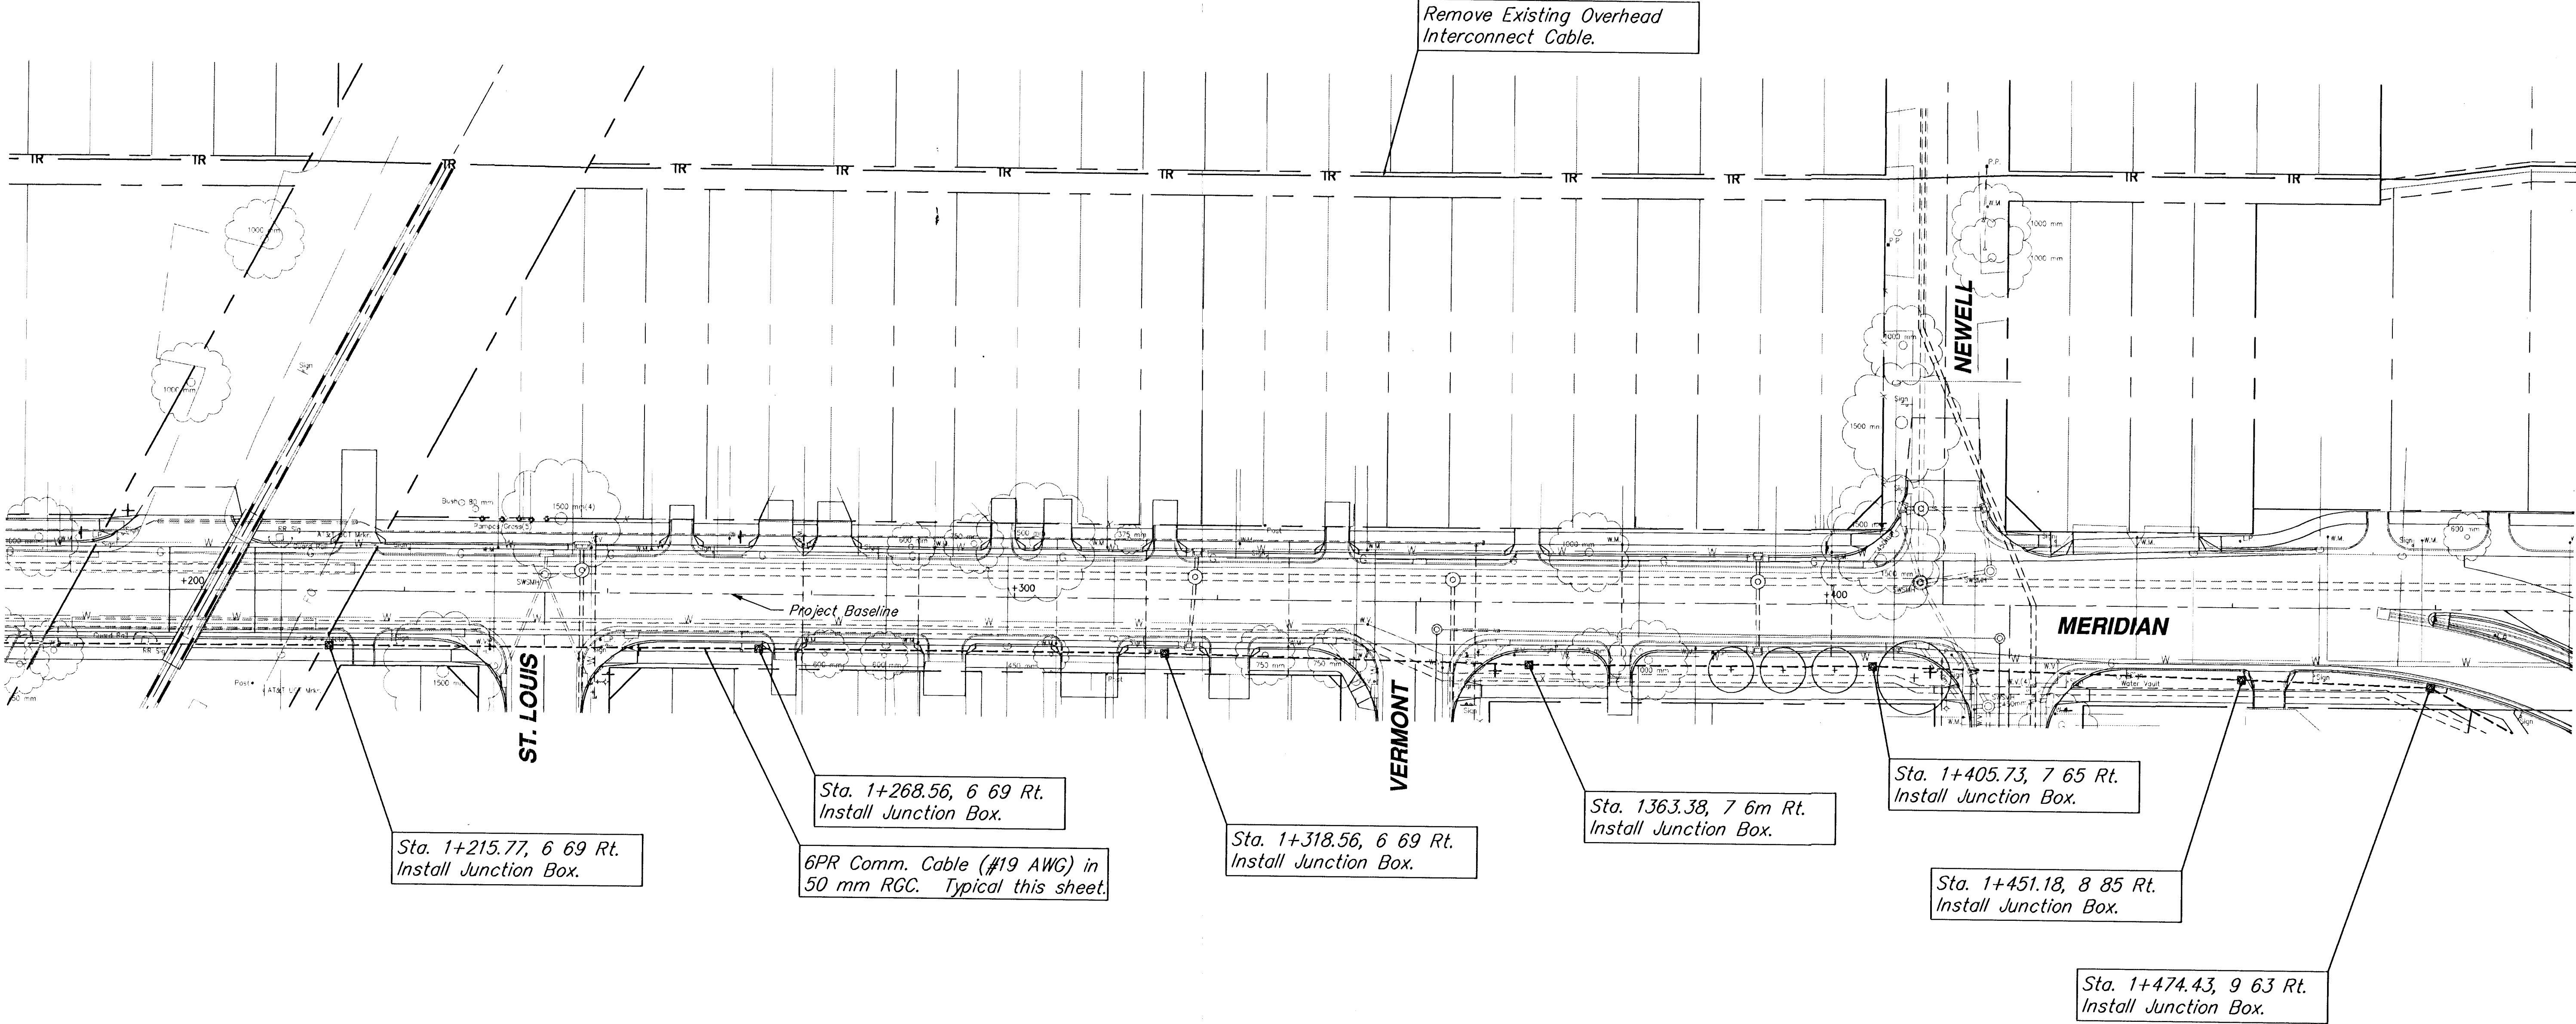

SIGNAL INTERCONNECTION PLAN					
MERIDIAN - 1+200 TO 1+600					
SRB 924 NORTH MAIN WICHITA, KANSAS 67203 http://www.felst.com/~srb		316-264-8008 FAX 264-4821 E-Mail: wls@felst.com		REVISED 92 162	
SAVOY, RUGGLES & BOHM, P. A. ENGINEERING & SURVEYING					
PROJECT NUMBER 472-76-245-82740-000-000-001					
DRAWN KWL	DESIGN T.C.R.	REVIEW JCR	DATE Oct. 2, 1998	UTILITY JCR	SRB JOB 539T