
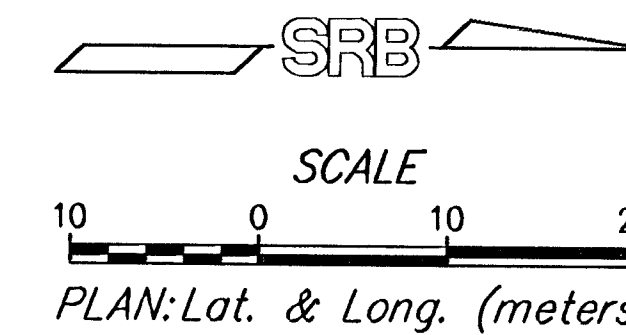


DATE	
BY	
REFERENCES NOTED	
REFERENCES CHECKED	

FHWA REGION NO.	STATE	PROJECT NUMBER	FISCAL YEAR	SHEET NUMBER	TOTAL SHEETS
7	KANSAS	87N-0080-01	1997	93	162

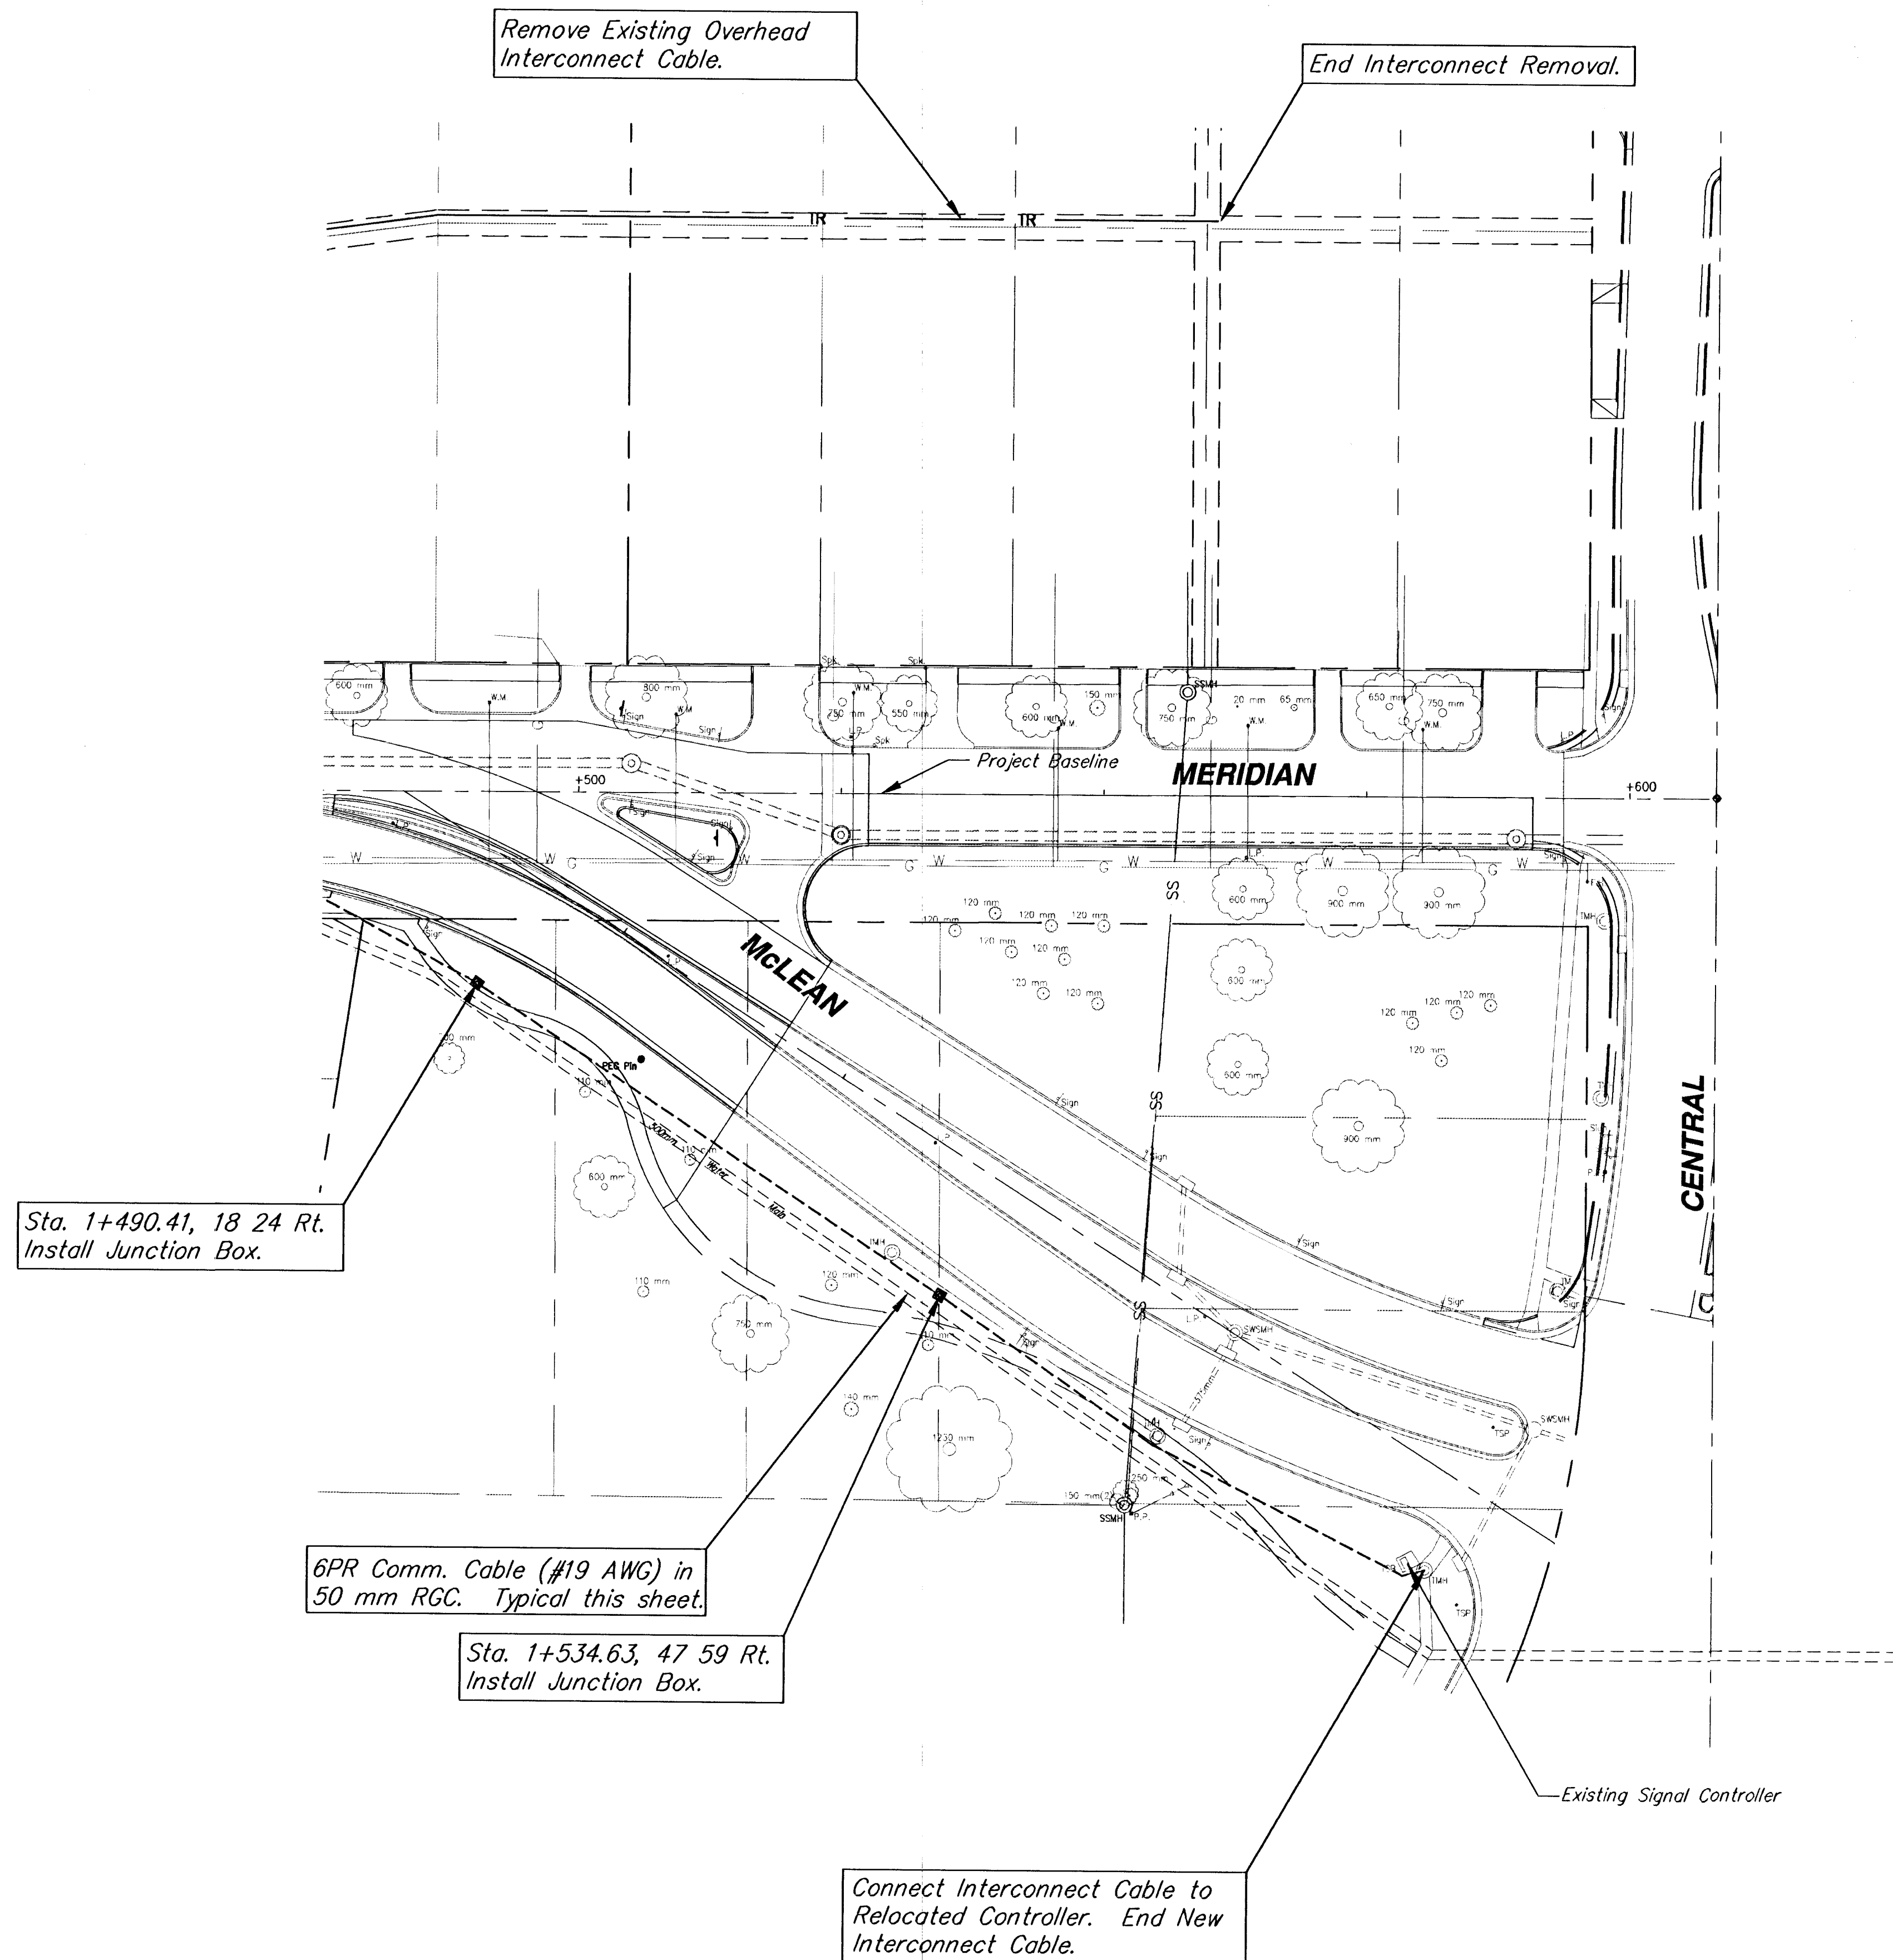

SIGNAL INTERCONNECTION PLAN					
McLEAN - 0+500 TO 0+600					
SRB		324 NORTH MAIN WICHITA, KANSAS 67203 http://www.fslat.com/~srb		318-264-8008 FAX: 318-4921 E-Mail: srbs@fslat.com	
SAVOY, RUGGLES & BOHM, P. A.		ENGINEERING & SURVEYING		REVISED	
PROJECT NUMBER		472-76-245-82740-000-000-001		93	
DRAWN	DESIGN	REVIEW	DATE	TITLE	SHEET NO.
KWL	T.C.R.	JCR	Jan. 11, 1999	JCR	539T