
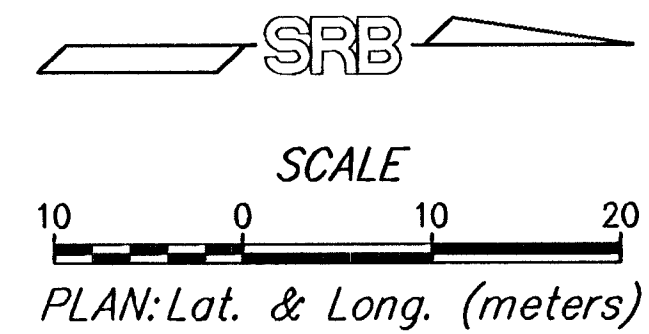


FHWA REGION NO.	STATE	PROJECT NUMBER	FISCAL YEAR	SHEET NUMBER	TOTAL SHEETS
7	KANSAS	87N-0080-01	1997	106	162

BY	DATE
REFERENCES NOTED	
REFERENCES CHECKED	

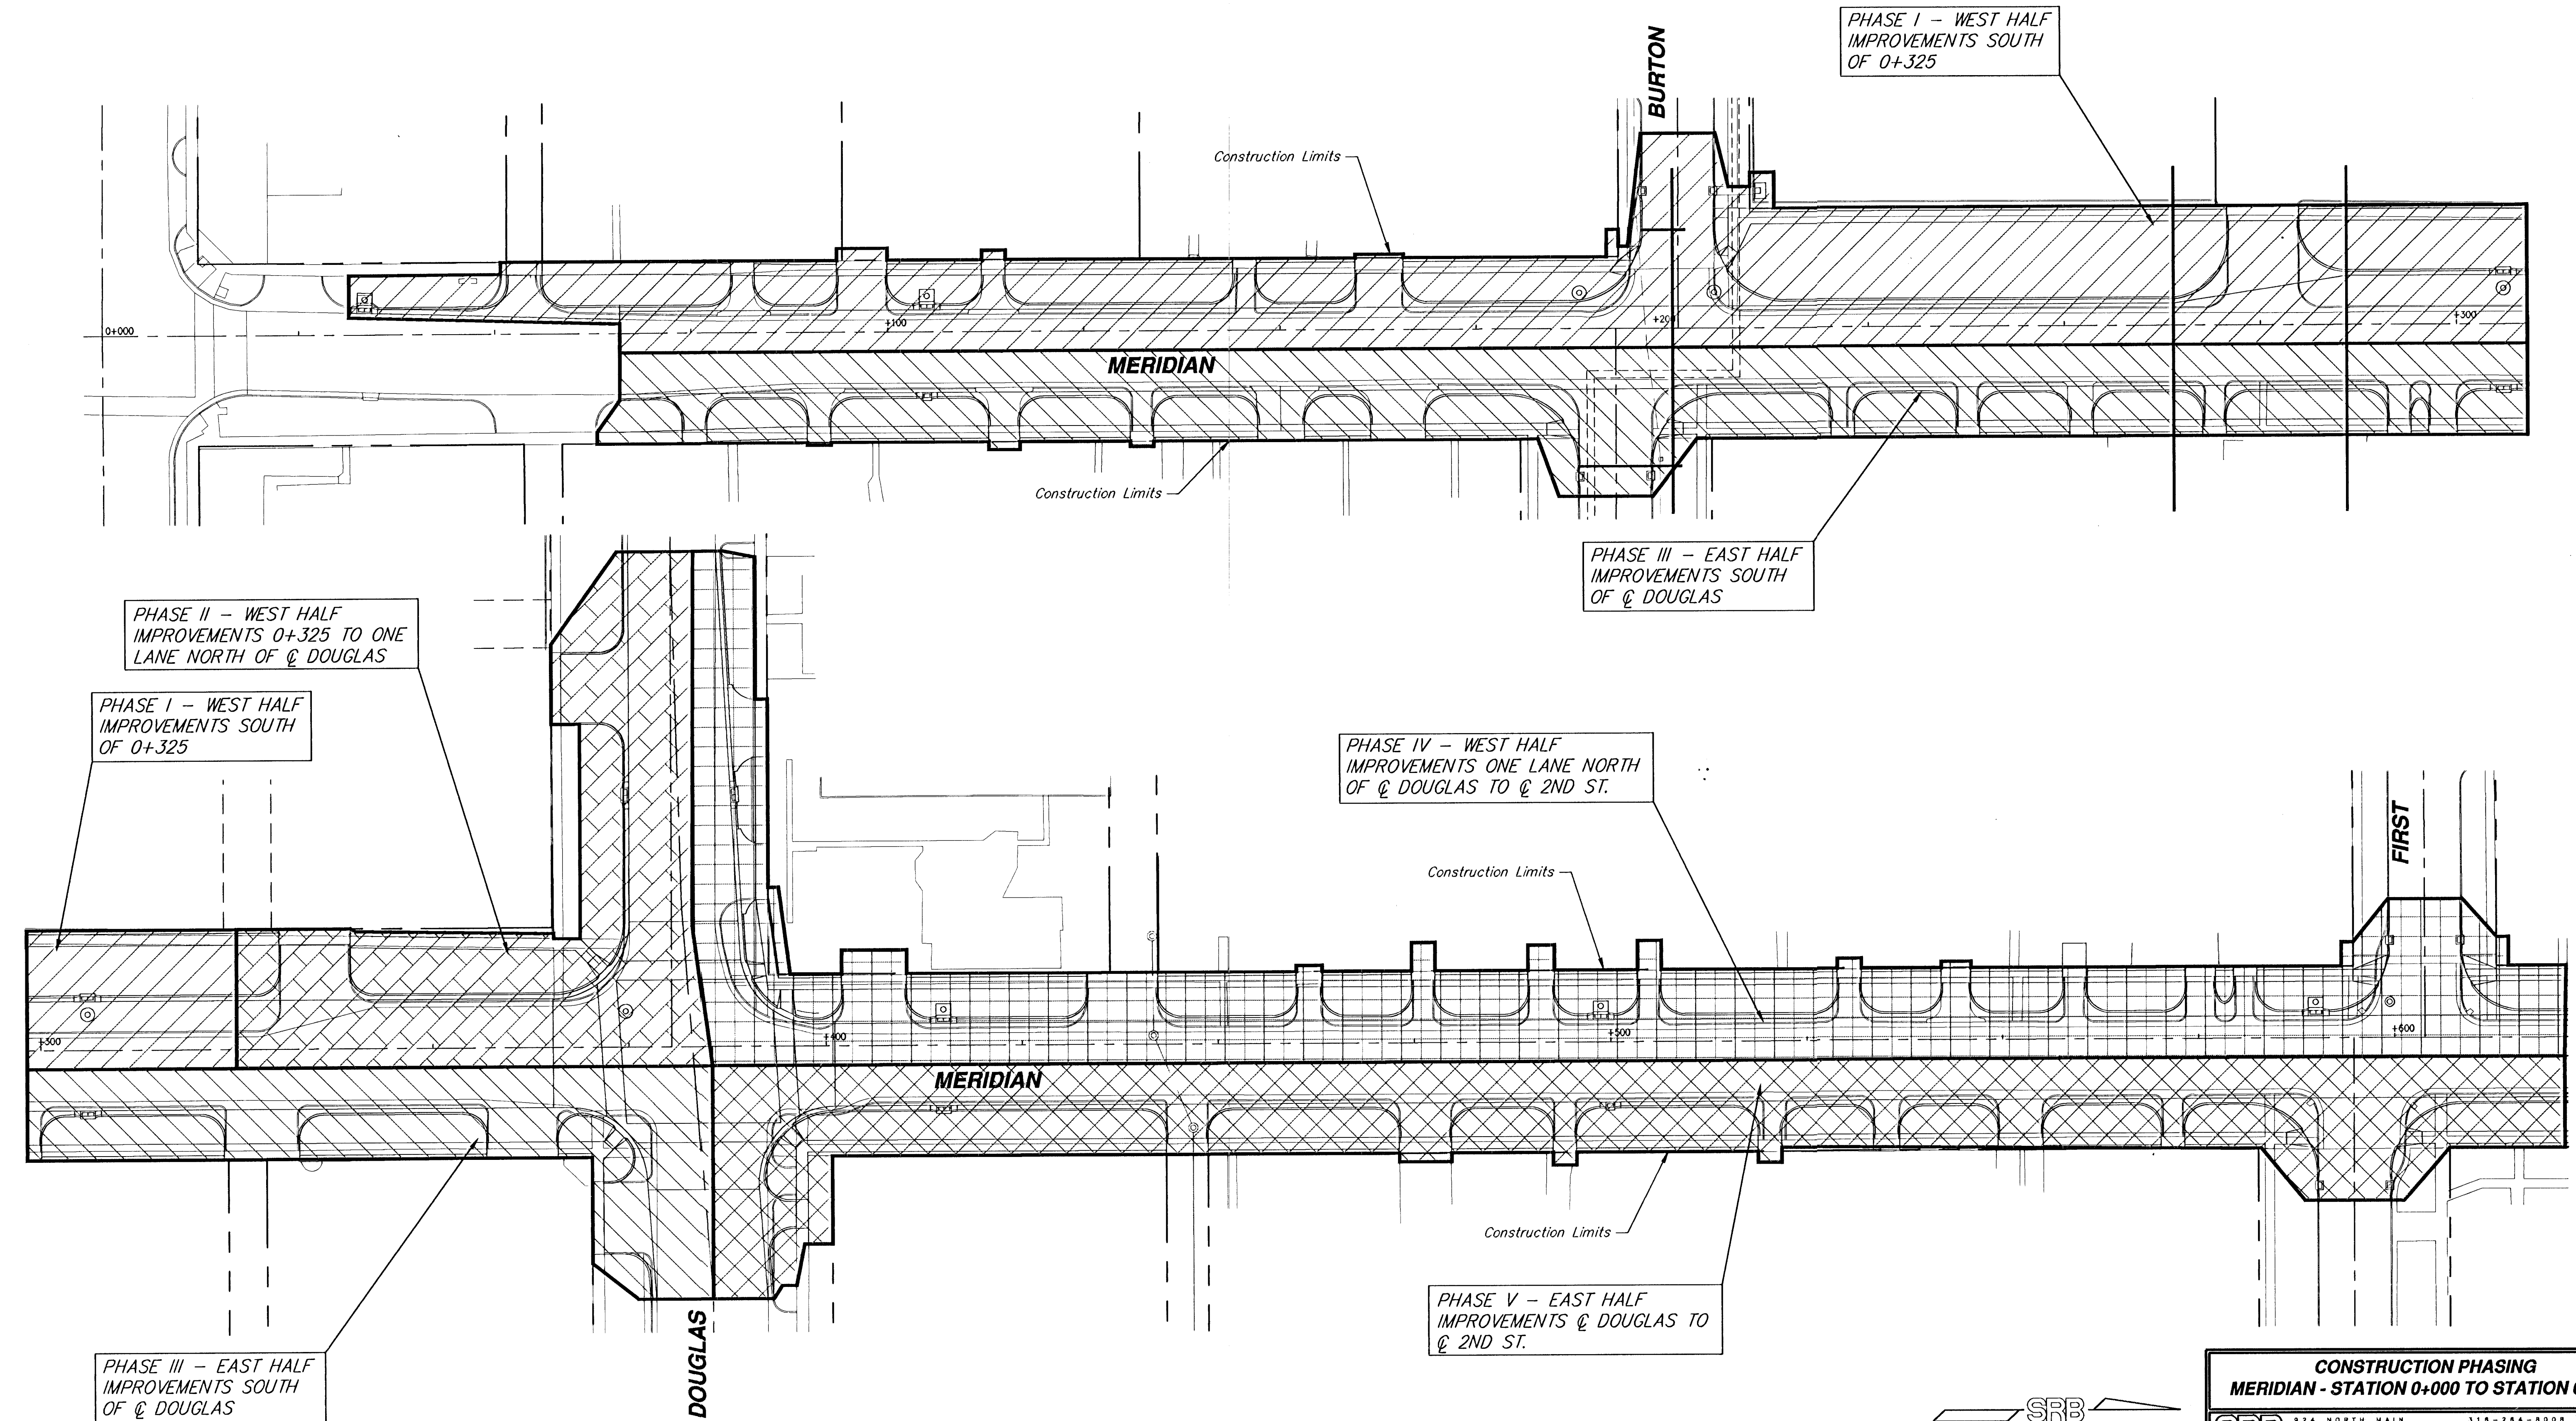

CONSTRUCTION PHASING					
MERIDIAN - STATION 0+000 TO STATION 0+600					
SRB 924 NORTH MAIN WICHITA, KANSAS 67203 http://www.srb.com/srb 316-264-8008 FAX 316-264-4621 E-Mail: wls@srb.com	REVISION 106 162				
	SAVOY, RUGGLES & BOHM, P. A. ENGINEERING & SURVEYING PROJECT NUMBER 472-76-245-82740-000-000-001				
	DRAWN KWL	DESIGN T.C.R.	REVIEW SCR	DATE Jan. 11, 1999	UTILITY 539T